


PART OF THE SE 1/4, SEC. 21, T.7N., R.1W., S.L.B. & M.
 PART OF THE NE 1/4, SEC. 28, T.7N., R.1W., S.L.B. & M.
NORTH OAKS COVE SUBDIVISION - PHASE 1

TAXING UNIT: 10

IN NORTH OGDEN CITY
 SCALE 1" = 60'

SEE PAGE 42

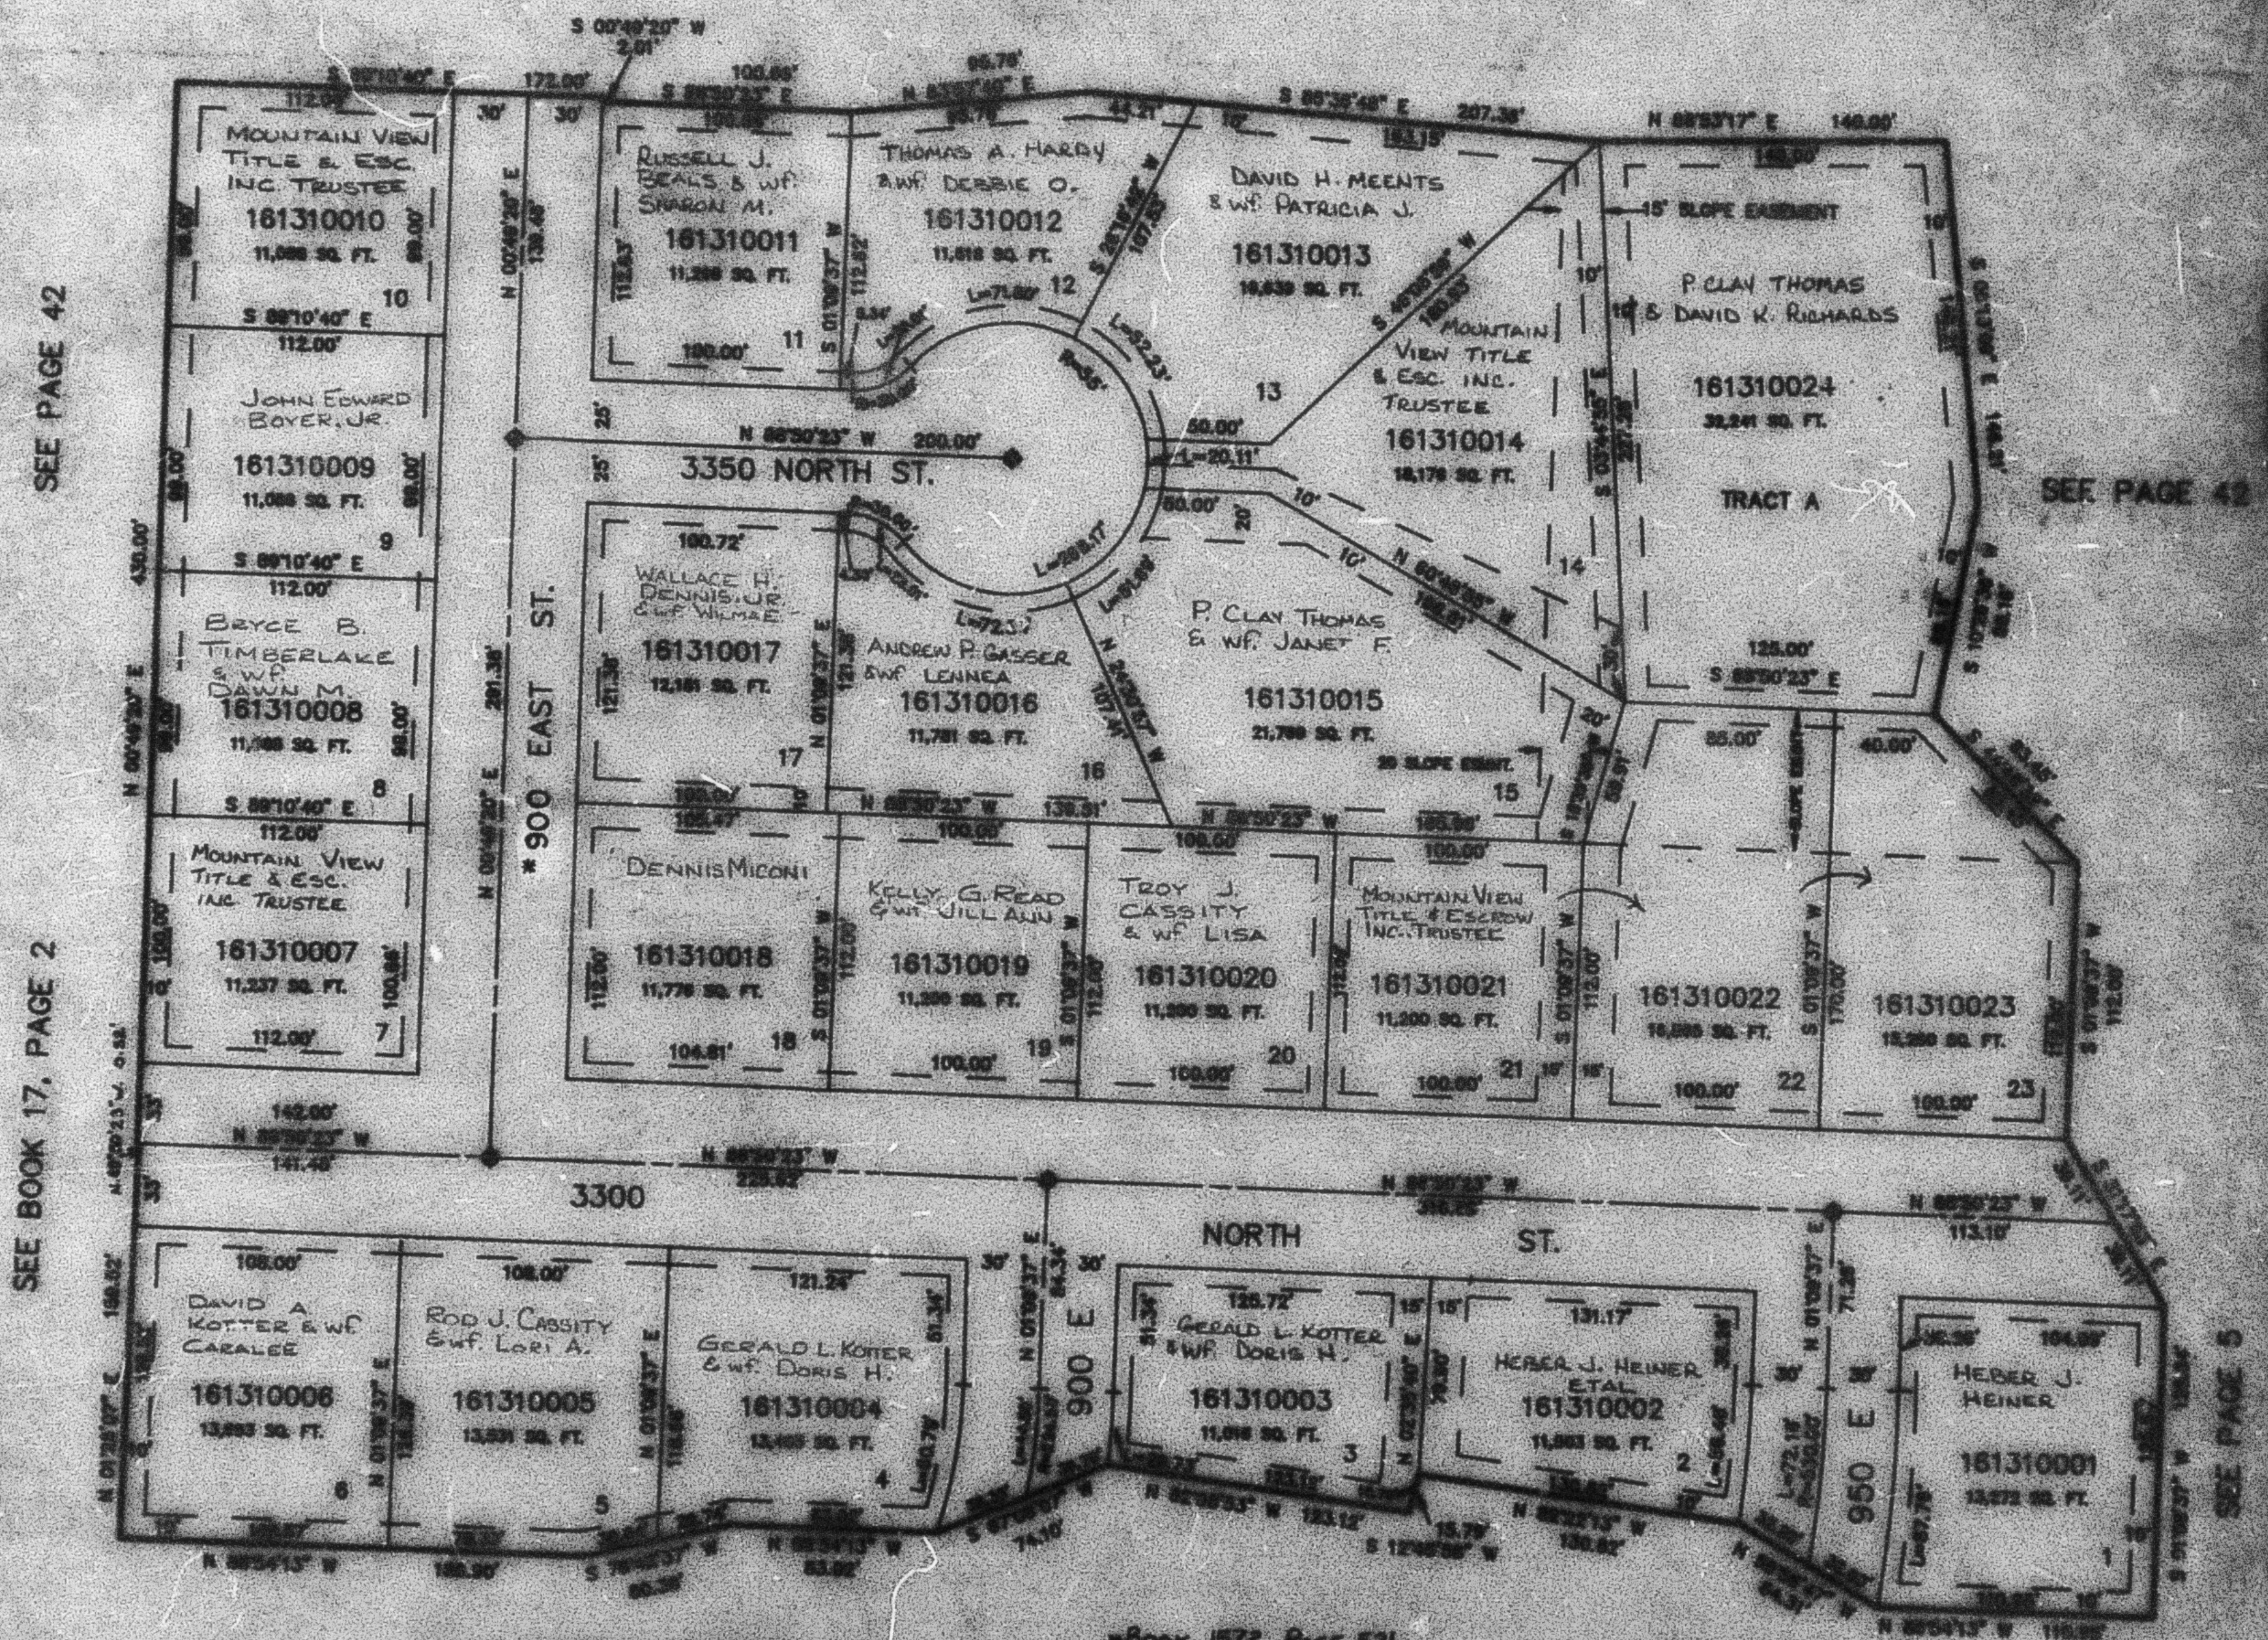

7' UTILITY & DRAINAGE EASEMENTS EACH
 SIDE OF PROPERTY LINES AS SHOWN
 BY DASHED LINE EXCEPT AS OTHERWISE
 SHOWN

Book 1572 Page 521

FOR COMPLETE DATA SEE
 ORIGINAL SUBDIVISION PLAT IN
 BOOK 31, PAGE 30 OF RECORDS

SEE BOOK 17, PAGE 7

SEE BOOK 17, PAGE 9