

PART OF THE SE 1/4, SEC. 21, T.7N., R.1W., S.L.B. & M.
 PART OF THE NE 1/4, SEC. 28, T.7N., R.1W., S.L.B. & M.
NORTH OAKS COVE SUBDIVISION - PHASE 1
 IN NORTH OGDEN CITY
 SCALE 1" = 60'

131


TAXING UNIT: 10

SEE PAGE 42

SEE PAGE 42

SEE BOOK 17, PAGE 2

SEE PAGE 42

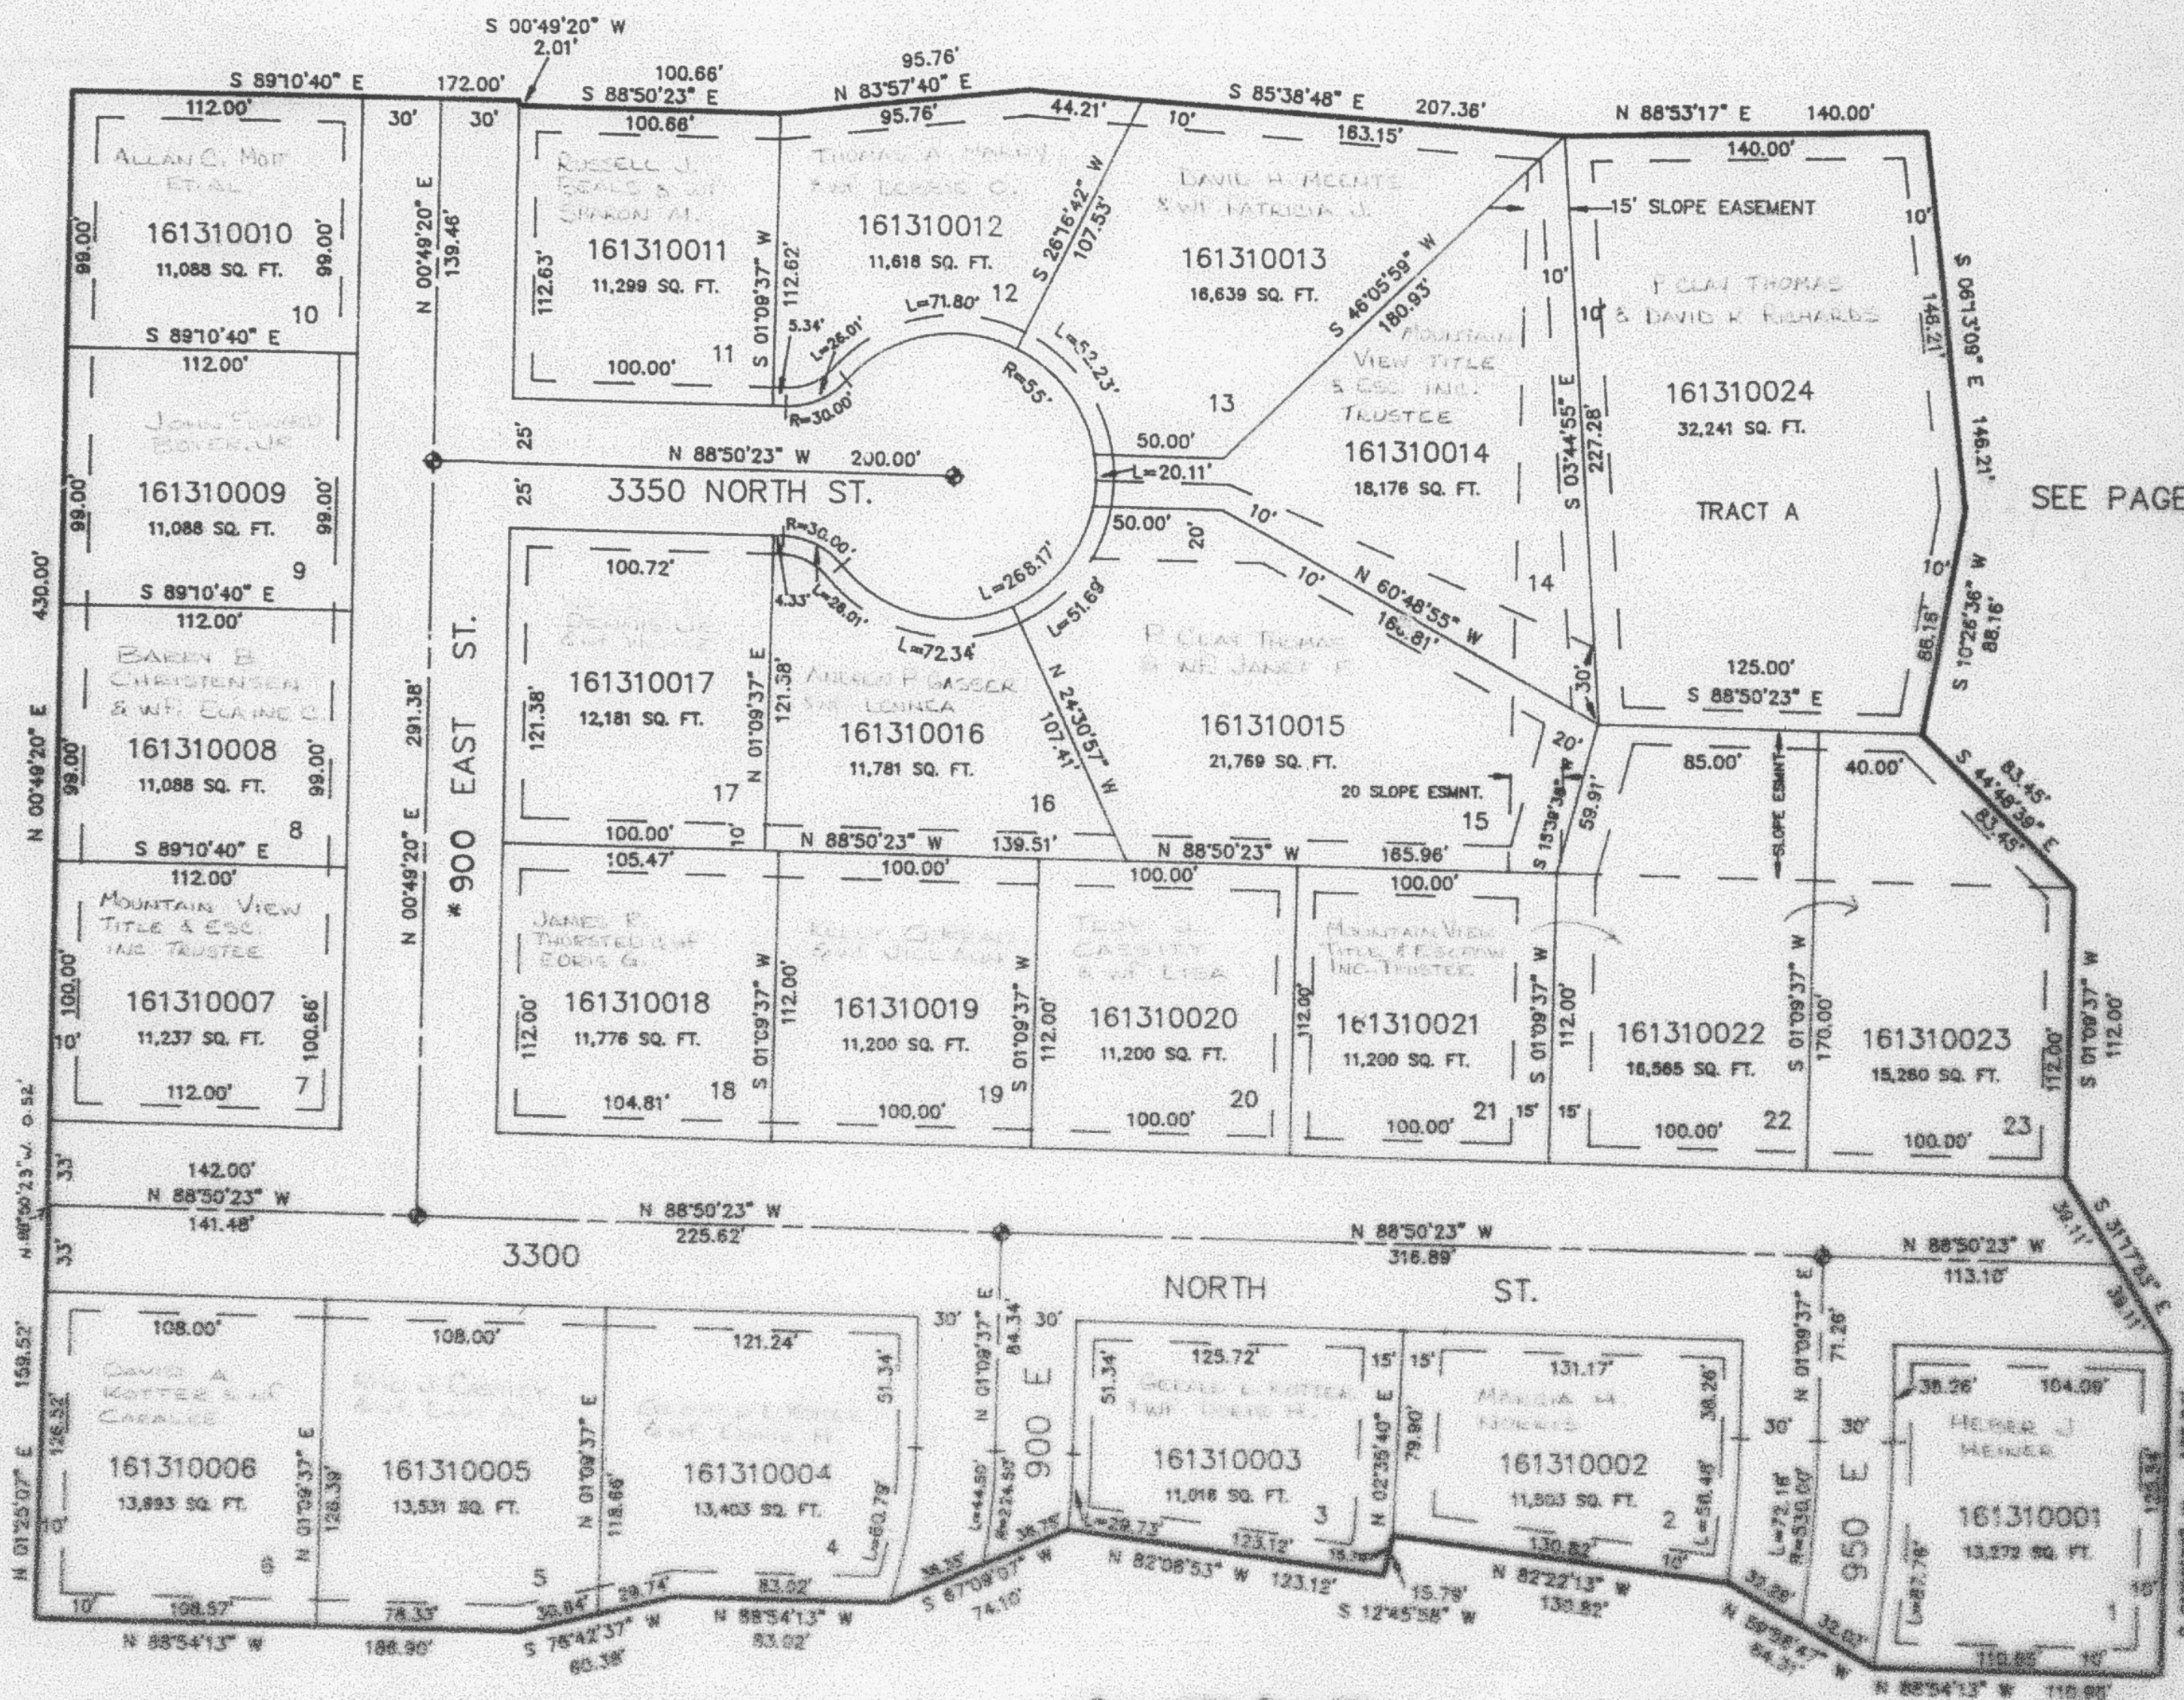

*Book 1572 Page 521

FOR COMPLETE ENG DATA SEE
 ORIGINAL DESIGNATION PLAT IN
 BOOK 31, PAGE 28 OF RECORDS.

7' UTILITY & DRAINAGE EASEMENTS EACH
 SIDE OF PROPERTY LINES AS INDICATED
 BY DASHED LINES EXCEPT AS OTHERWISE
 SHOWN.

SEE BOOK 17, PAGE 7

SEE BOOK 17, PAGE 9