

PART OF THE SE 1/4, SEC. 21, T.7N., R.1W., S.L.B. & M.
 PART OF THE NE 1/4, SEC. 28, T.7N., R.1W., S.L.B. & M.
NORTH OAKS COVE SUBDIVISION - PHASE 1

131

TAXING UNIT: 10

IN NORTH OGDEN CITY
 SCALE 1" = 60'


SEE PAGE 42

SEE PAGE 42

SEE BOOK 17, PAGE 2

SEE PAGE 42

SEE PAGE 5

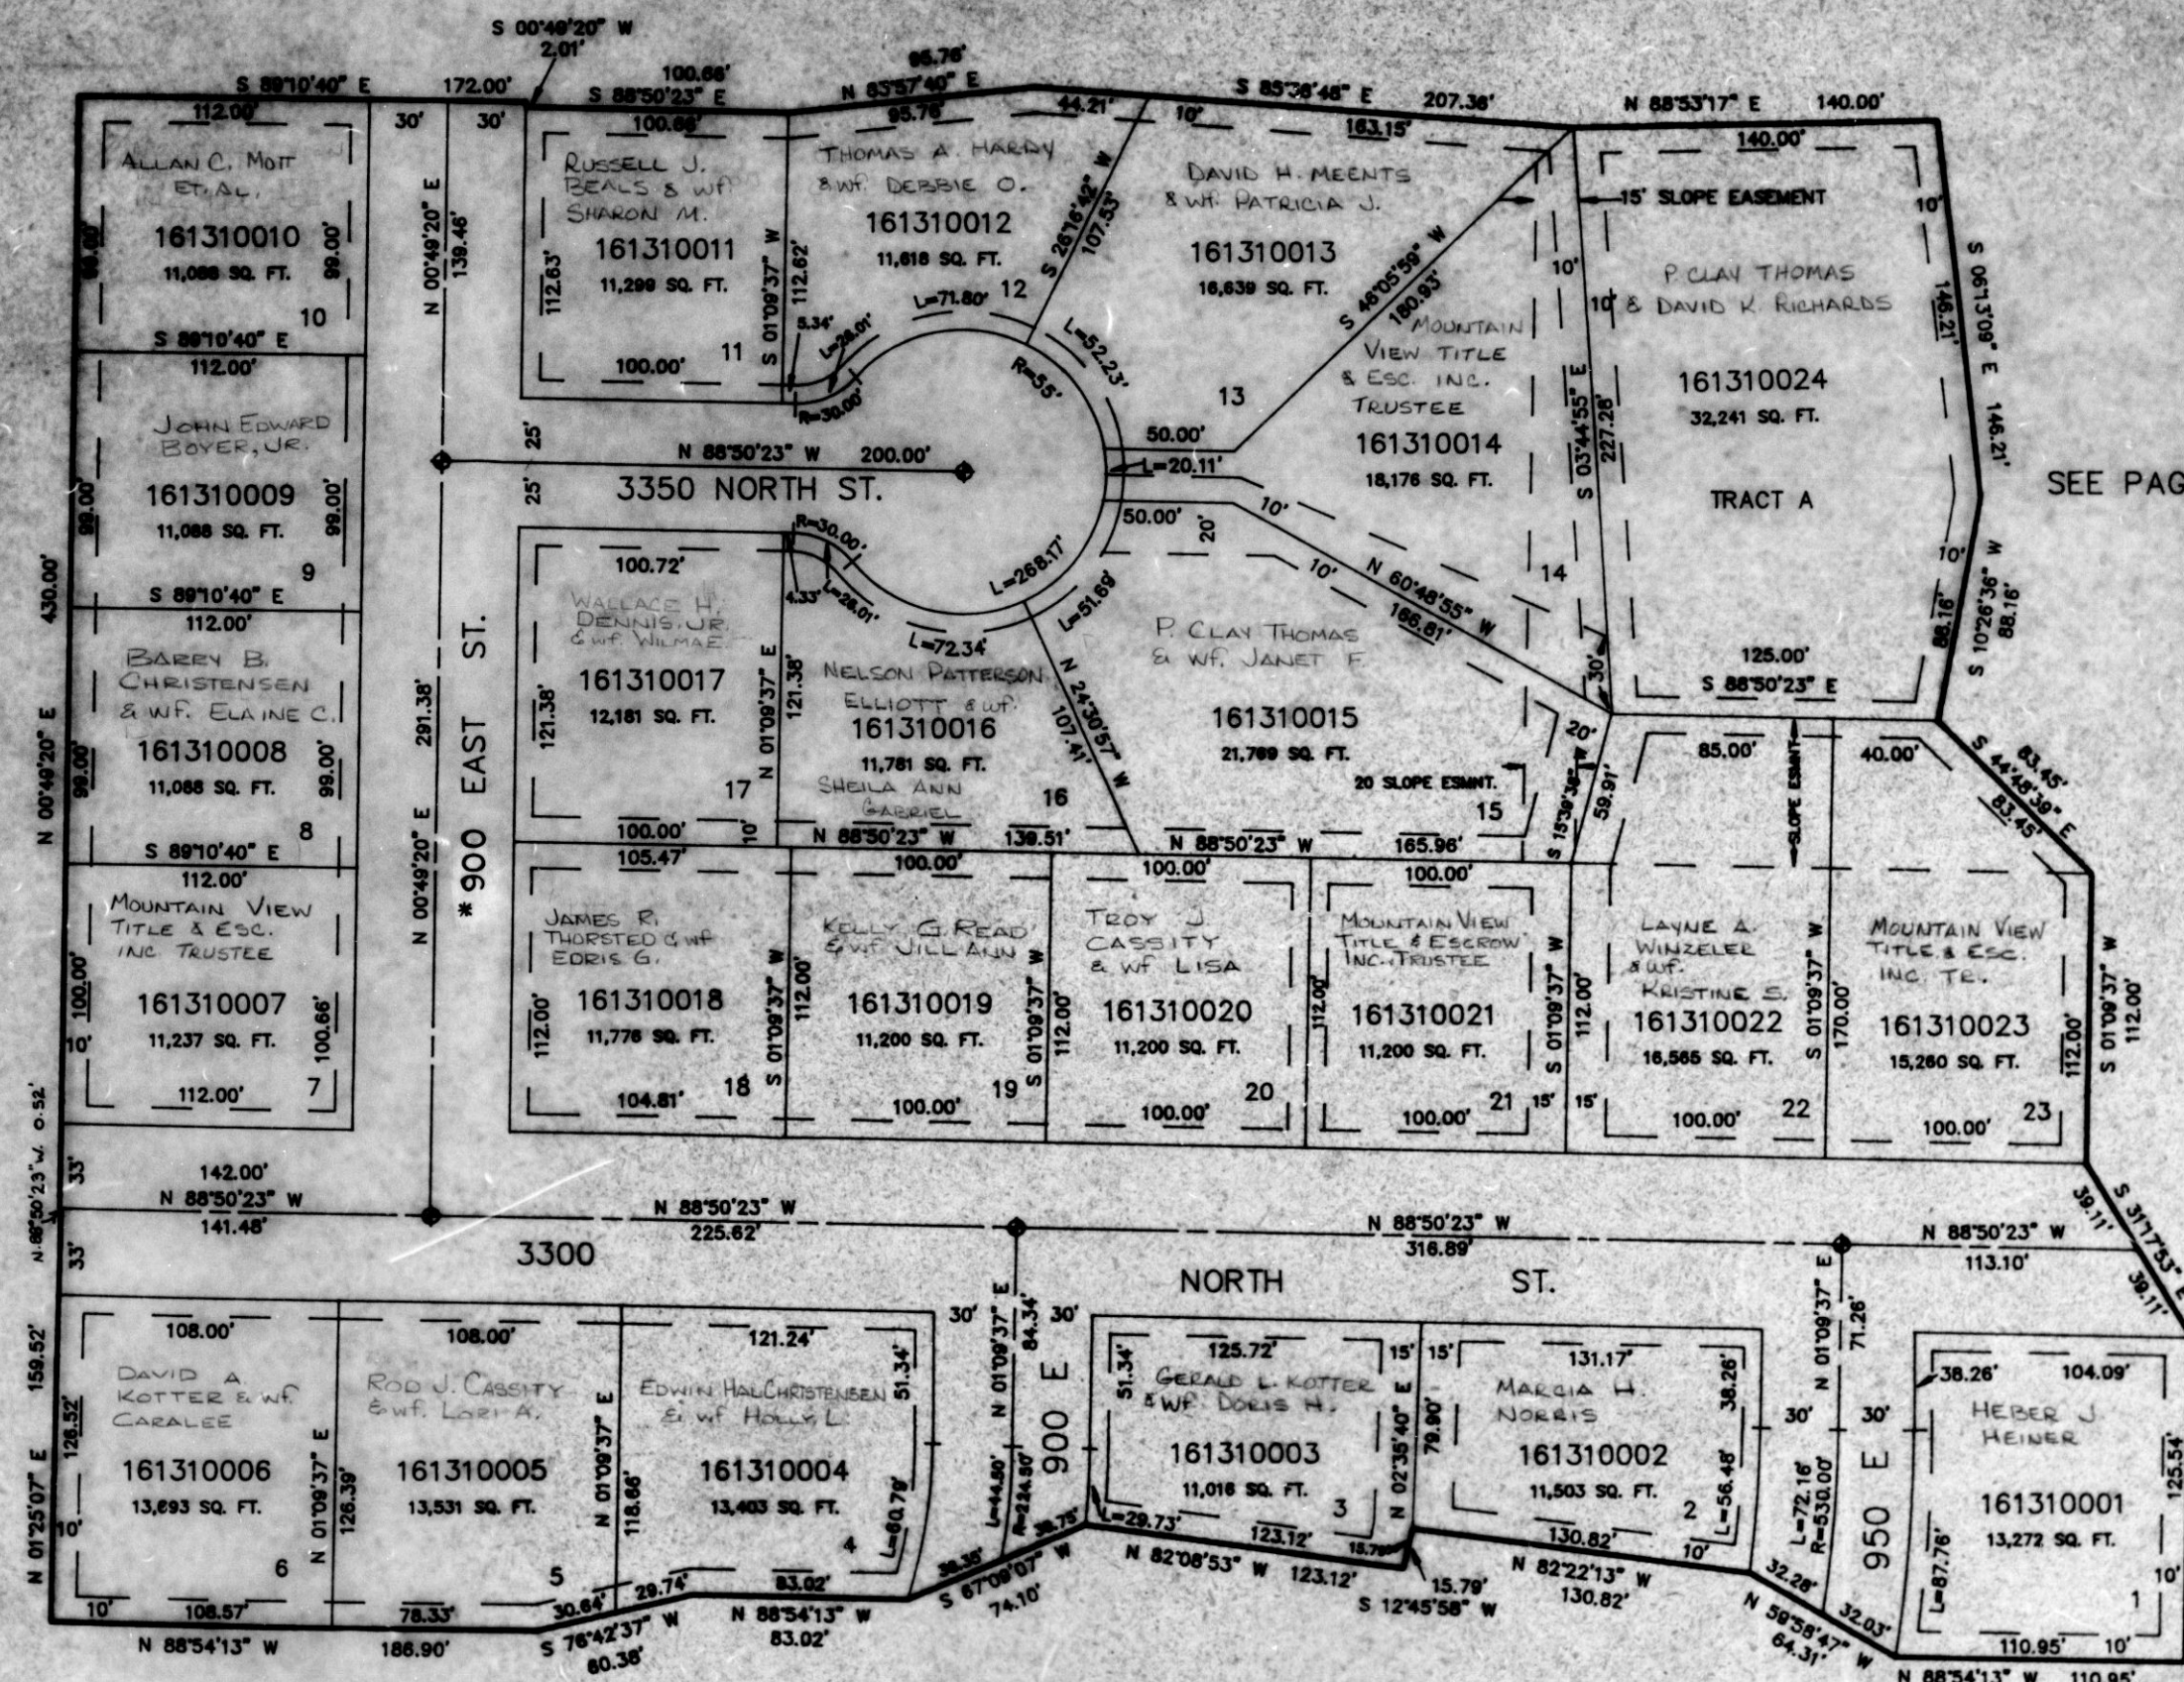

7' UTILITY & DRAINAGE EASEMENTS EACH
 SIDE OF PROPERTY LINES AS INDICATED
 BY DASHED LINES EXCEPT AS OTHERWISE
 SHOWN.

FOR COMPLETE ENG. DATA SEE
 ORIGINAL DEDICATION PLAT IN
 BOOK 31, PAGE 29 OF RECORDS.

*BOOK 1572 PAGE 521

SEE BOOK 17, PAGE 7

SEE BOOK 17, PAGE 9