

NORTH OAKS COVE SUBDIVISION - PHASE 1

TAKING LIMIT TO

IN NORTH OAKS CITY


SCALE 1" = 50'

SEE PAGE 42

SEE PAGE 42

SEE BOOK 17, PAGE 2

SEE PAGE 42

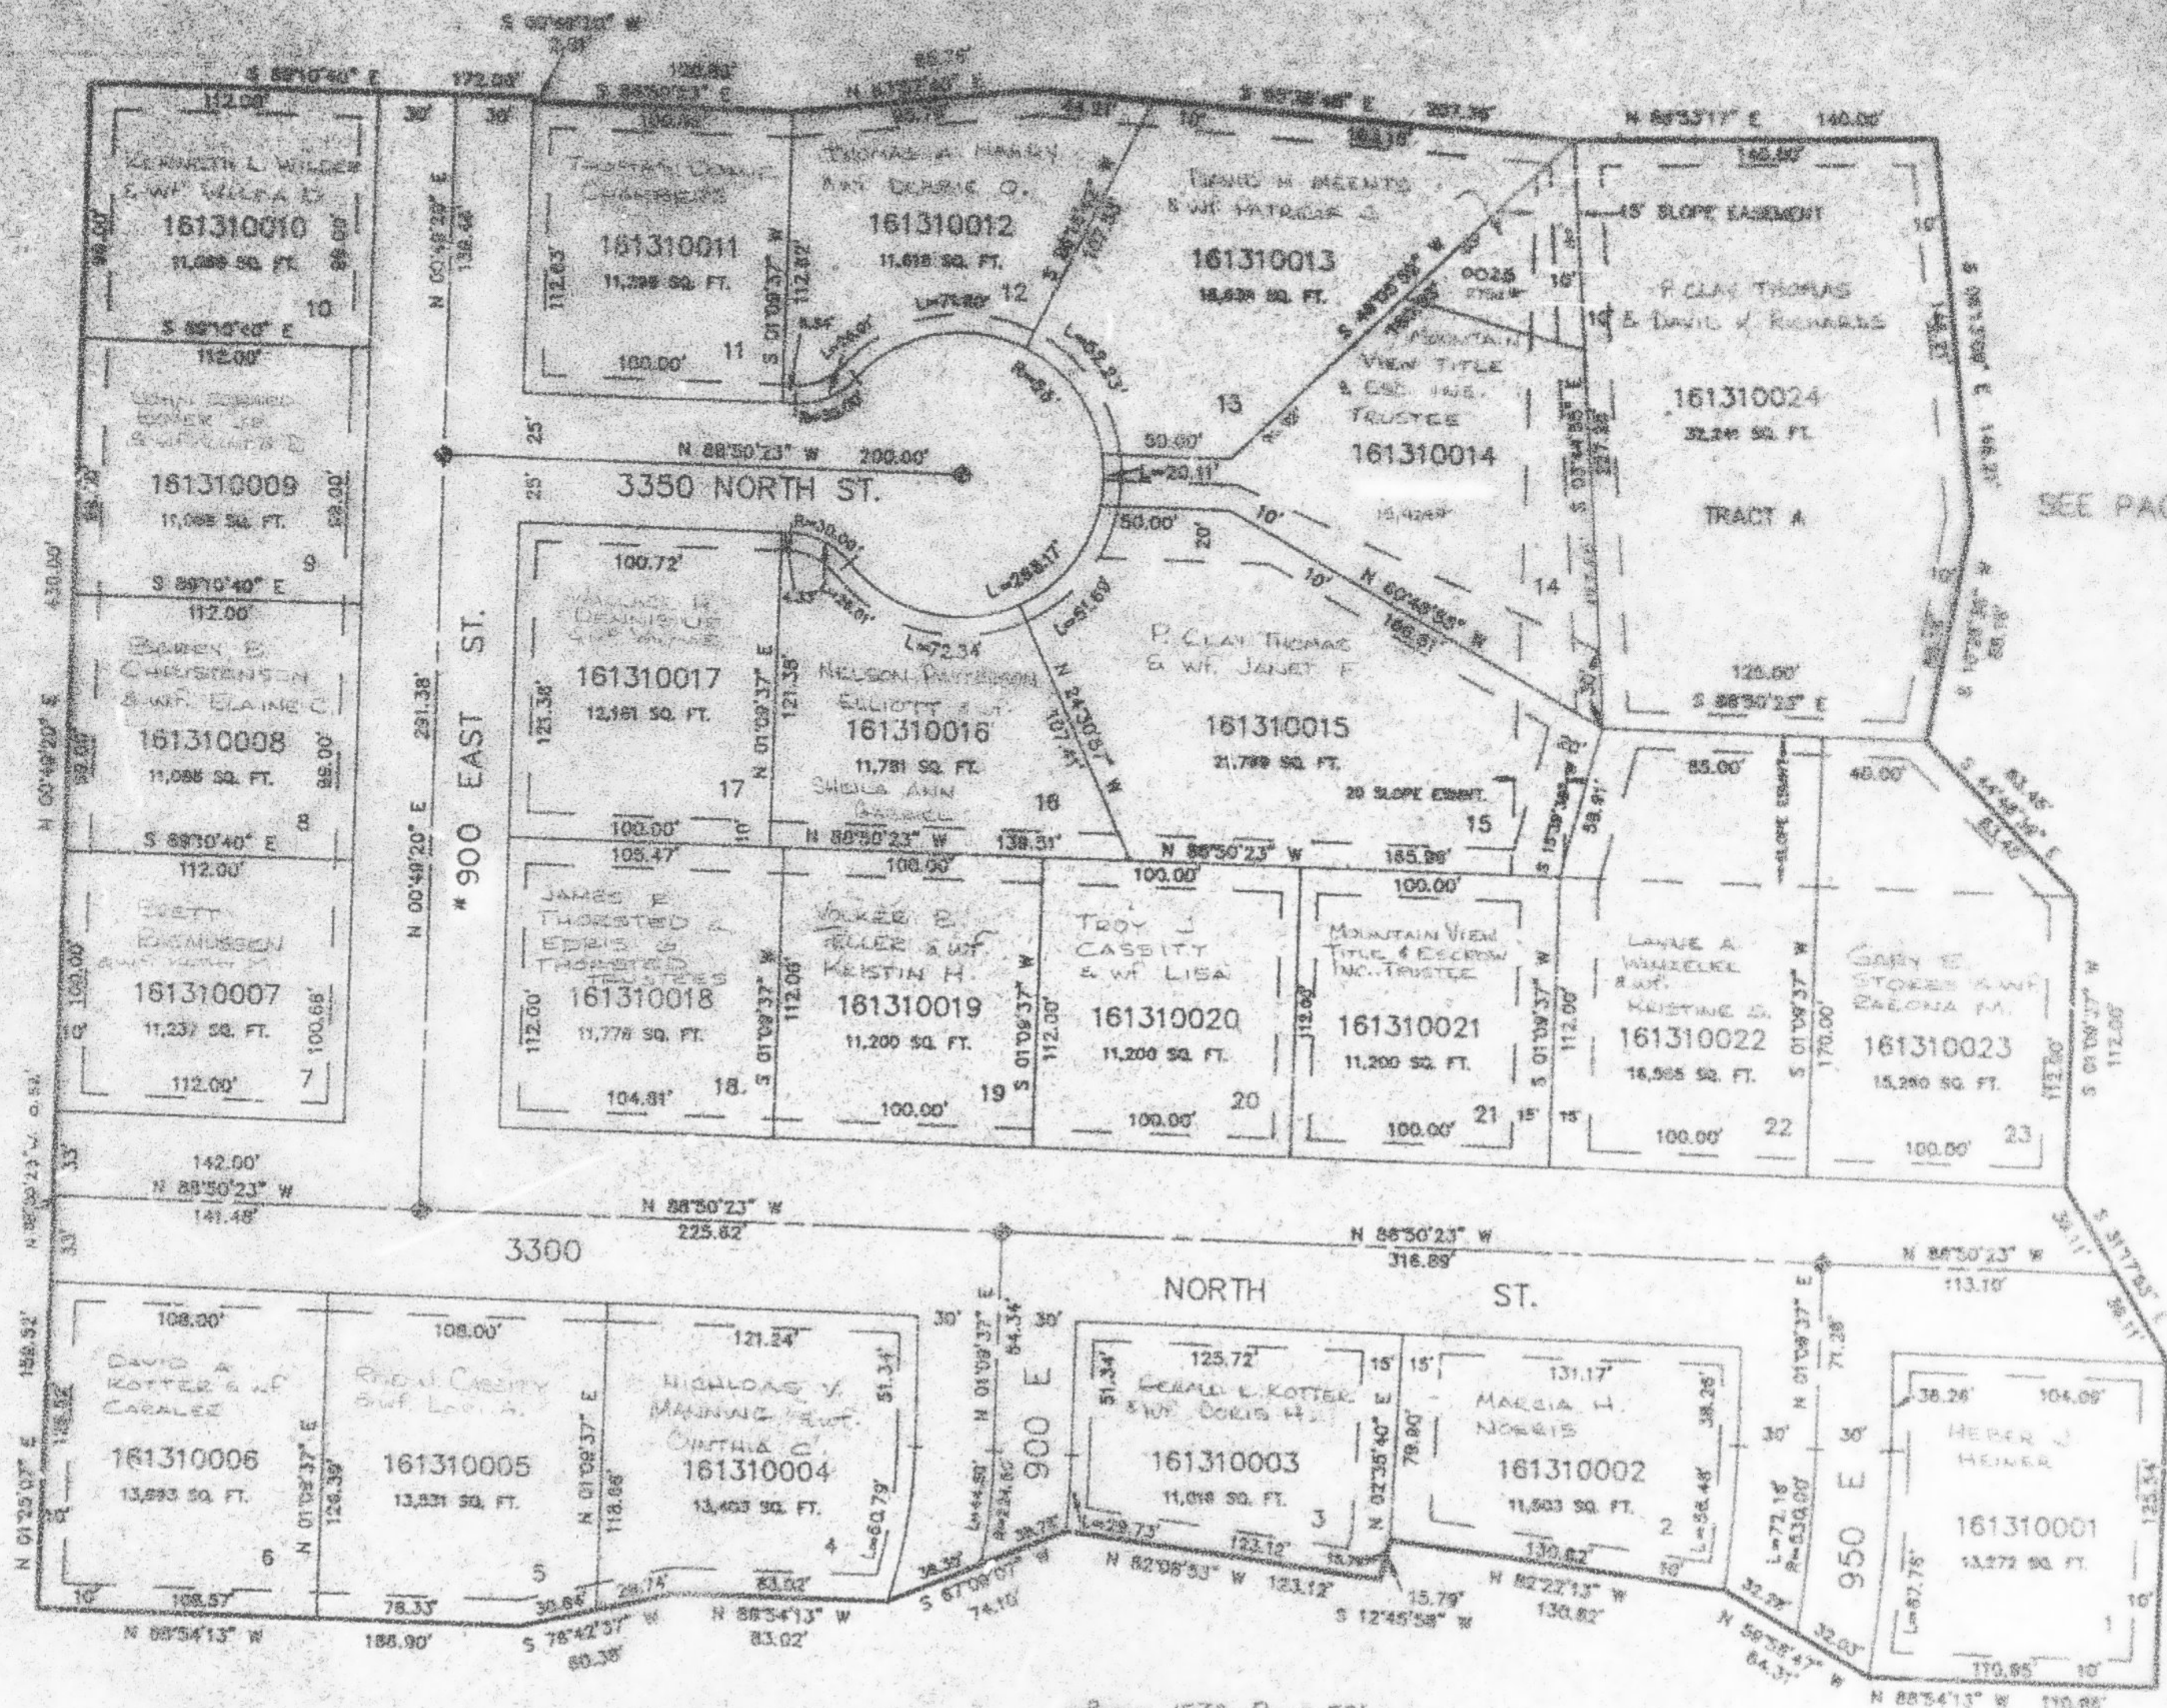

7' UTILITY & DRAINAGE EASEMENTS EACH
SIDE OF PROPERTY LINES AS INDICATED
BY DASHED LINES EXCEPT AS OTHERWISE
SHOWN.

*BOOK 1572 PAGE 521

FOR COMPLETE ENG DATA SEE
ORIGINAL DEDICATION PLAT IN
BOOK 51, PAGE 28 OF RECORDS.

SEE BOOK 17, PAGE 7

SEE BOOK 17, PAGE 9