

PART OF THE SE 1/4, SEC. 21, T.7N., R.1W., S.L.B. & M.
 PART OF THE NE 1/4, SEC. 28, T.7N., R.1W., S.L.B. & M.
NORTH OAKS COVE SUBDIVISION - PHASE 1

TAXING UNIT: 10

IN NORTH OGDEN CITY
 SCALE 1" = 60'


SEE PAGE 42

SEE PAGE 42

SEE BOOK 17, PAGE 2

SEE PAGE 42

SEE PAGE 5

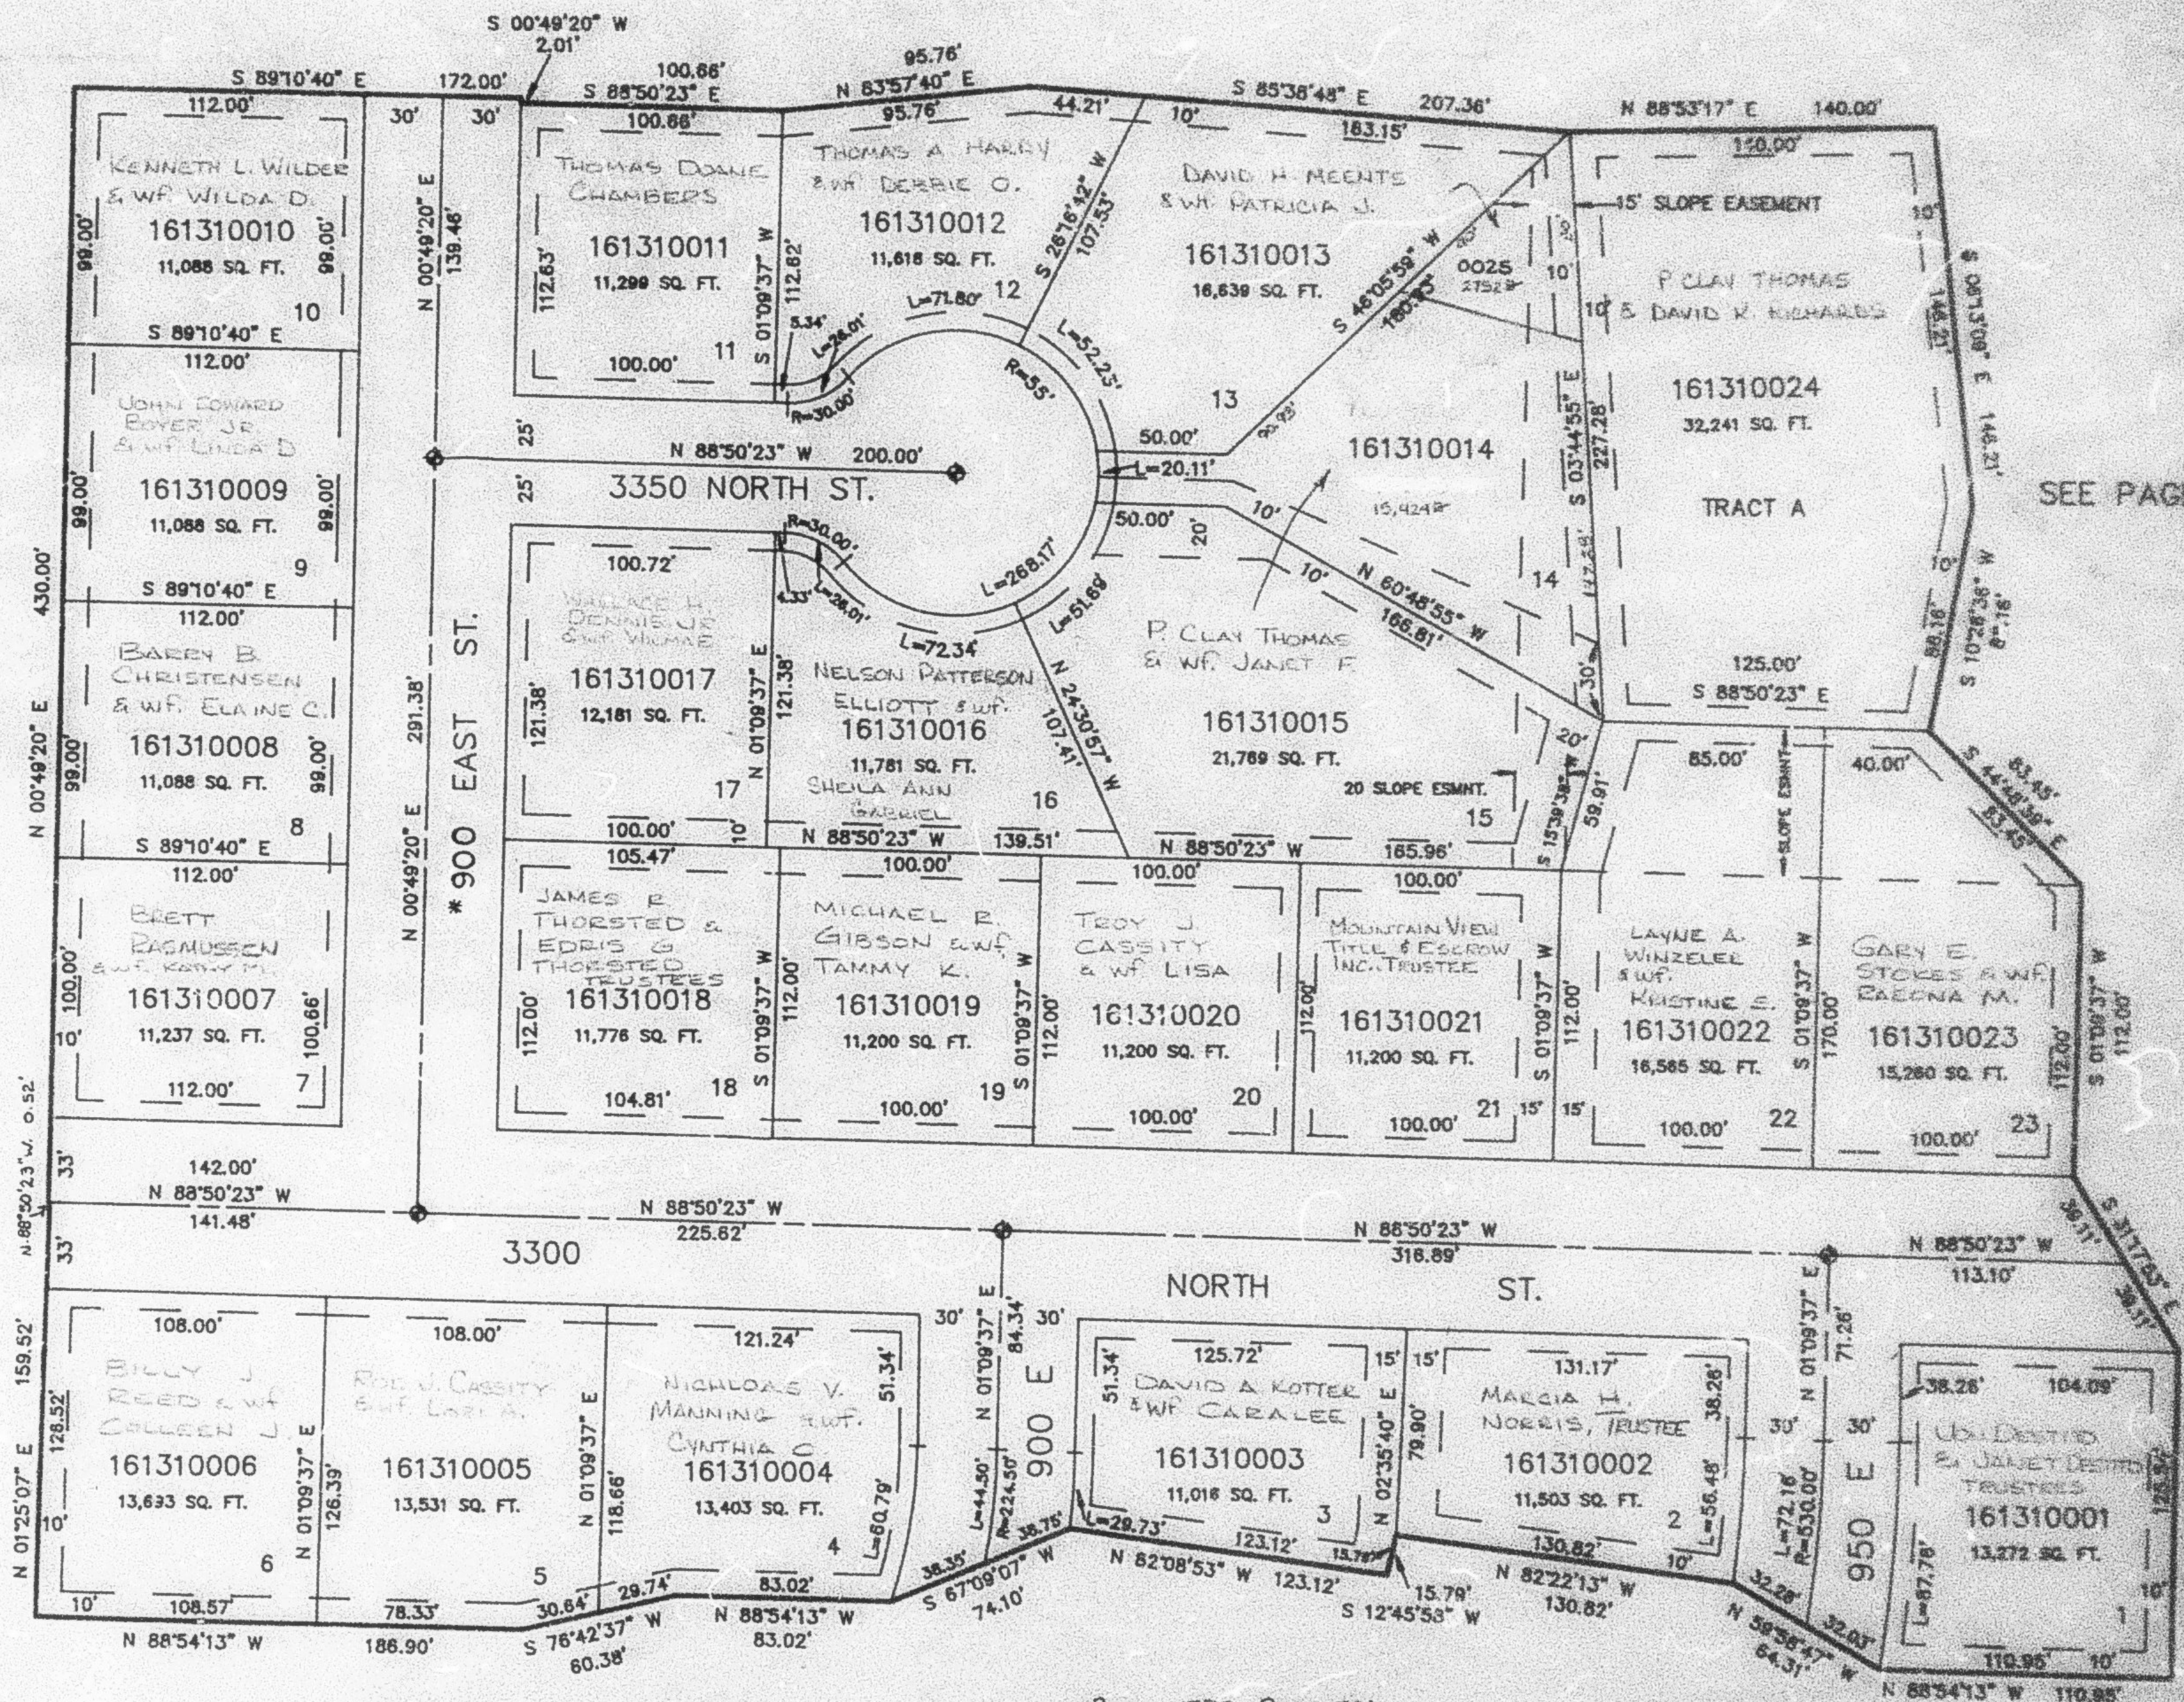

7' UTILITY & DRAINAGE EASEMENTS EACH SIDE OF PROPERTY LINES AS INDICATED BY DASHED LINES EXCEPT AS OTHERWISE SHOWN.

*Book 1572 Page 521

FOR COMPLETE ENG DATA SEE ORIGINAL DEDICATION PLAT IN BOOK 31, PAGE 29 OF RECORDS.