

PART OF THE SE 1/4, SEC. 21, T.7N., R.1W., S.L.B. & M.
 PART OF THE NE 1/4, SEC. 28, T.7N., R.1W., S.L.B. & M.
NORTH OAKS COVE SUBDIVISION - PHASE 1

131


TAXING UNIT: 10

IN NORTH OGDEN CITY
 SCALE 1" = 60'

SEE PAGE 42

SEE PAGE 42

SEE PAGE 5

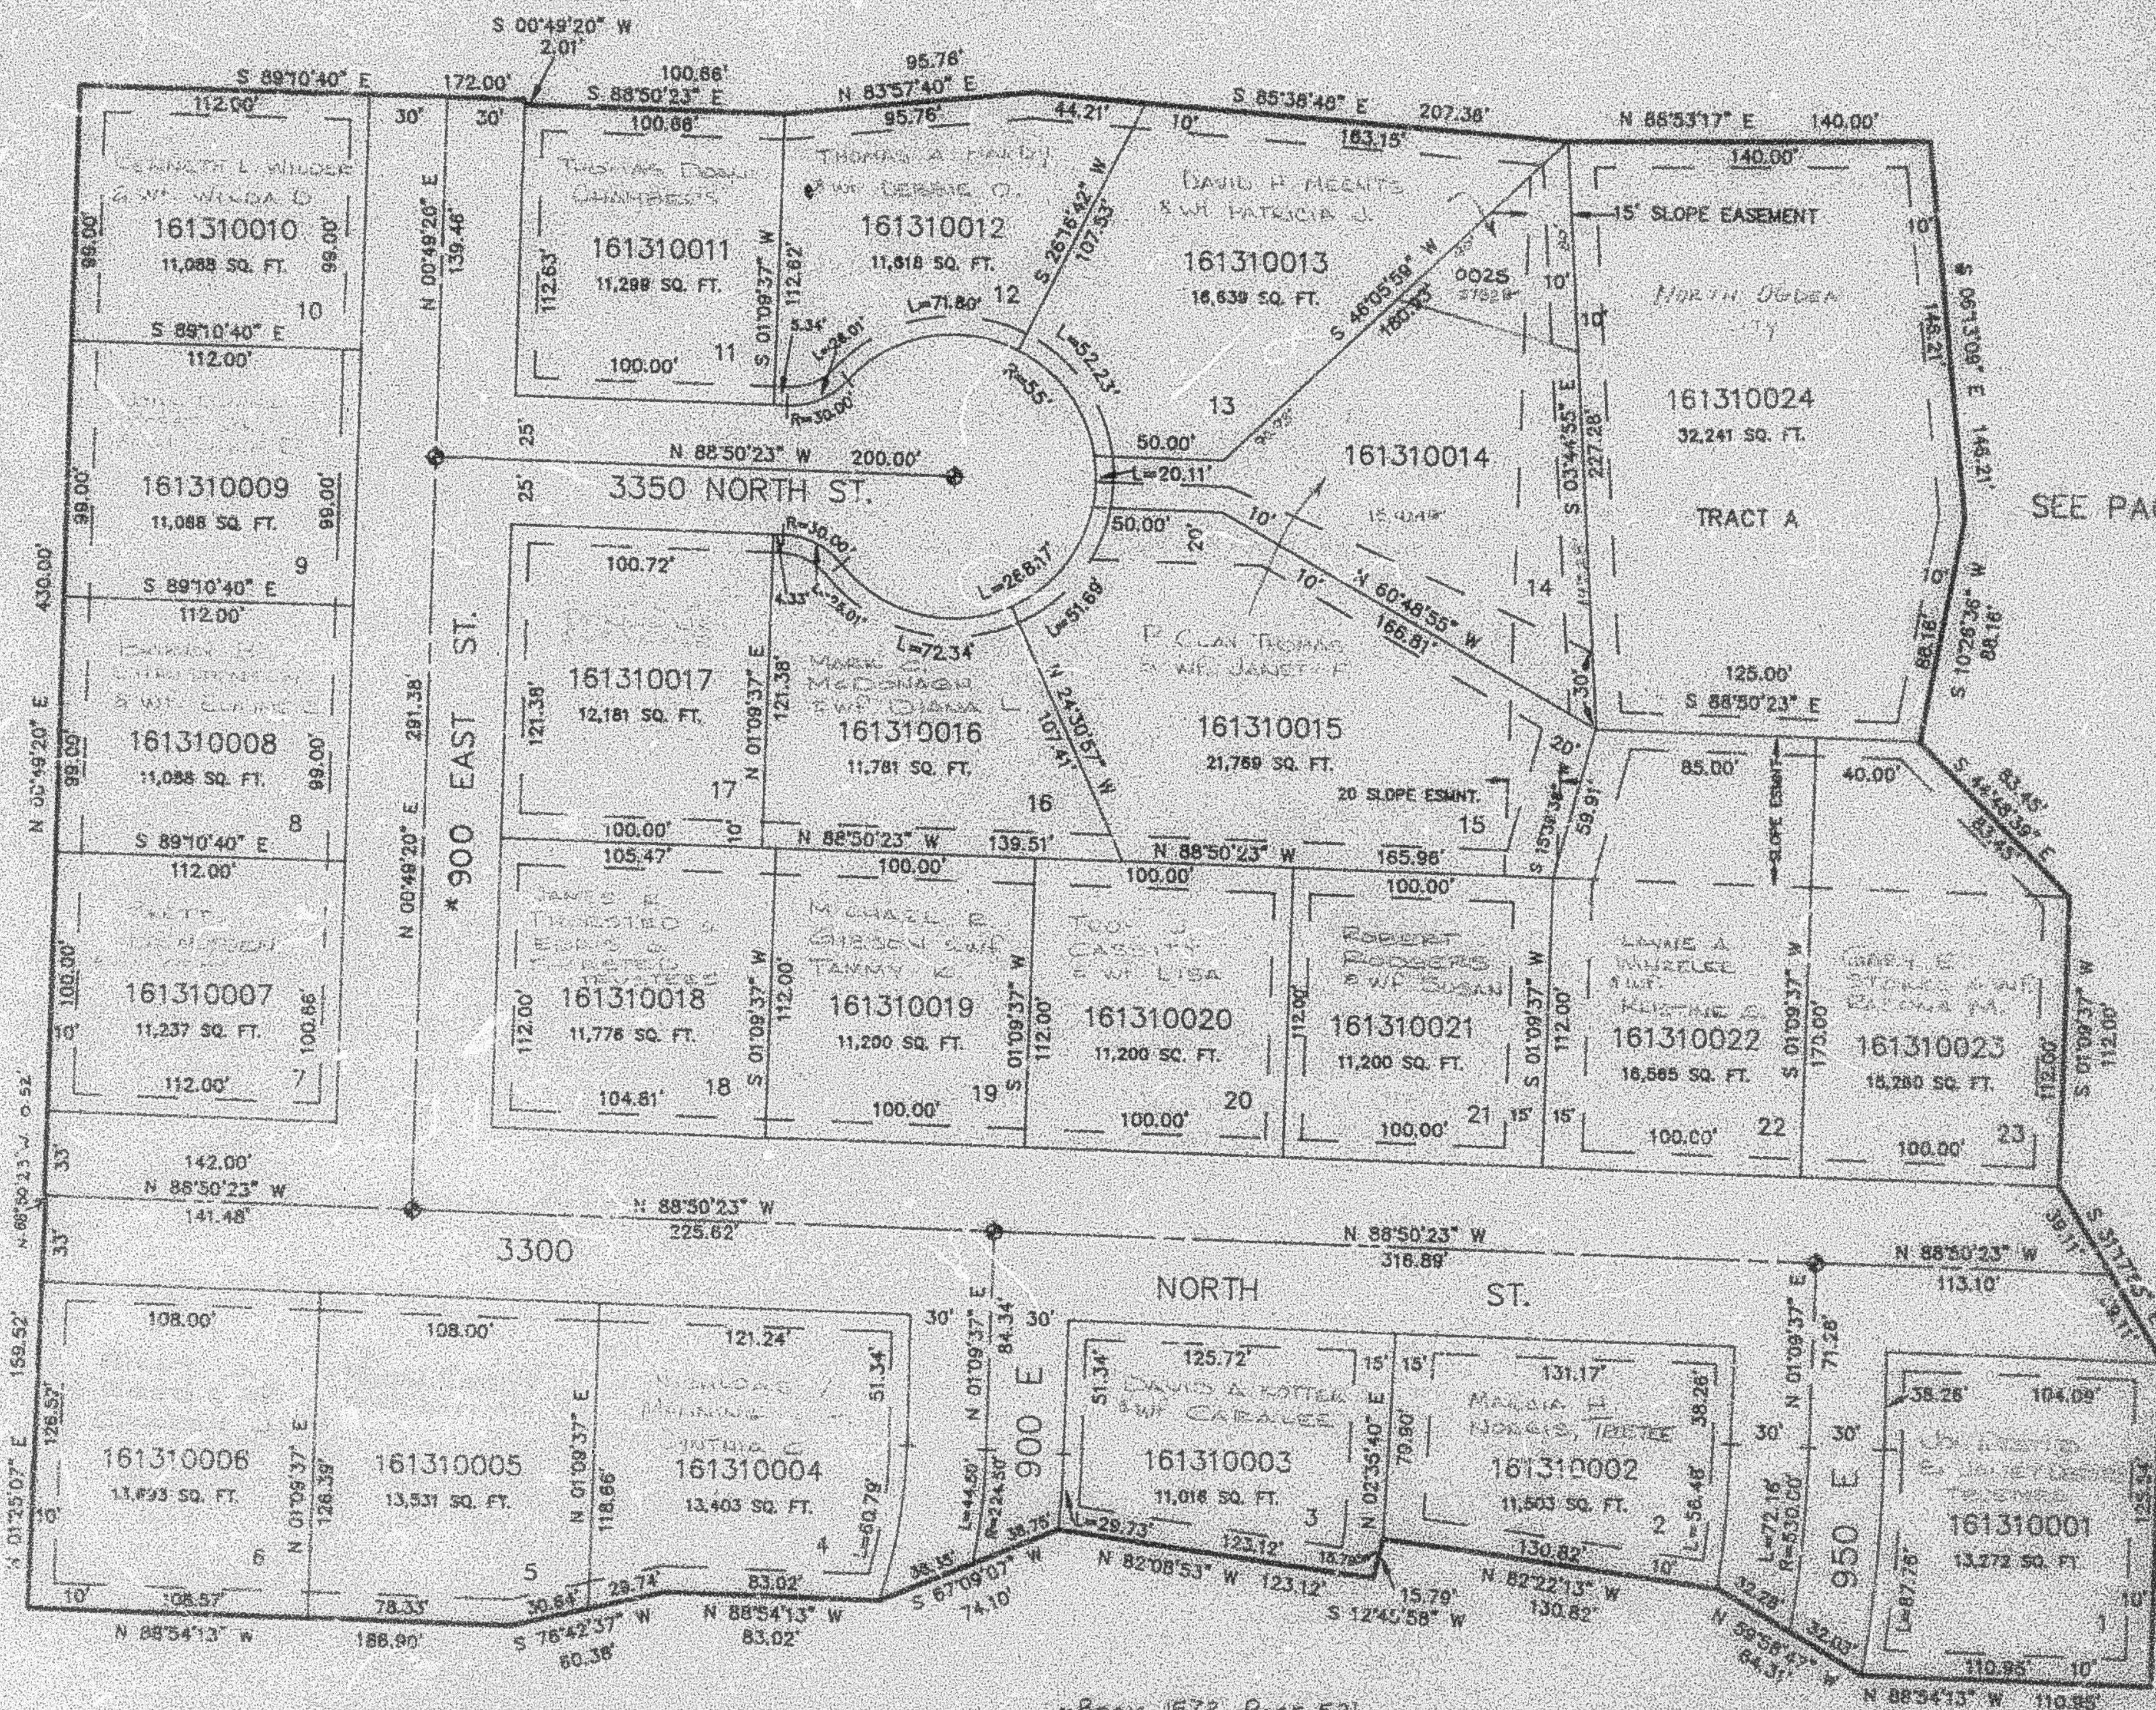

*BOOK 1572 PAGE 521

FOR COMPLETE ENG DATA SEE
 ORIGINAL DEDICATION PLAT IN
 BOOK 31, PAGE 29 OF RECORDS.

SEE BOOK 17, PAGE 7

SEE BOOK 17, PAGE 9

KST 3-89