

PART OF THE S.E. 1/4, SEC. 21 & N.E. 1/4 SEC. 28, T.7N., R.1W., S.L.B. & M.


NORTH OAKS COVE SUBDIVISION – PHASE 1

IN NORTH OGDEN CITY

TAXING UNIT: 10

SCALE 1" = 60'

SEE PAGE 42

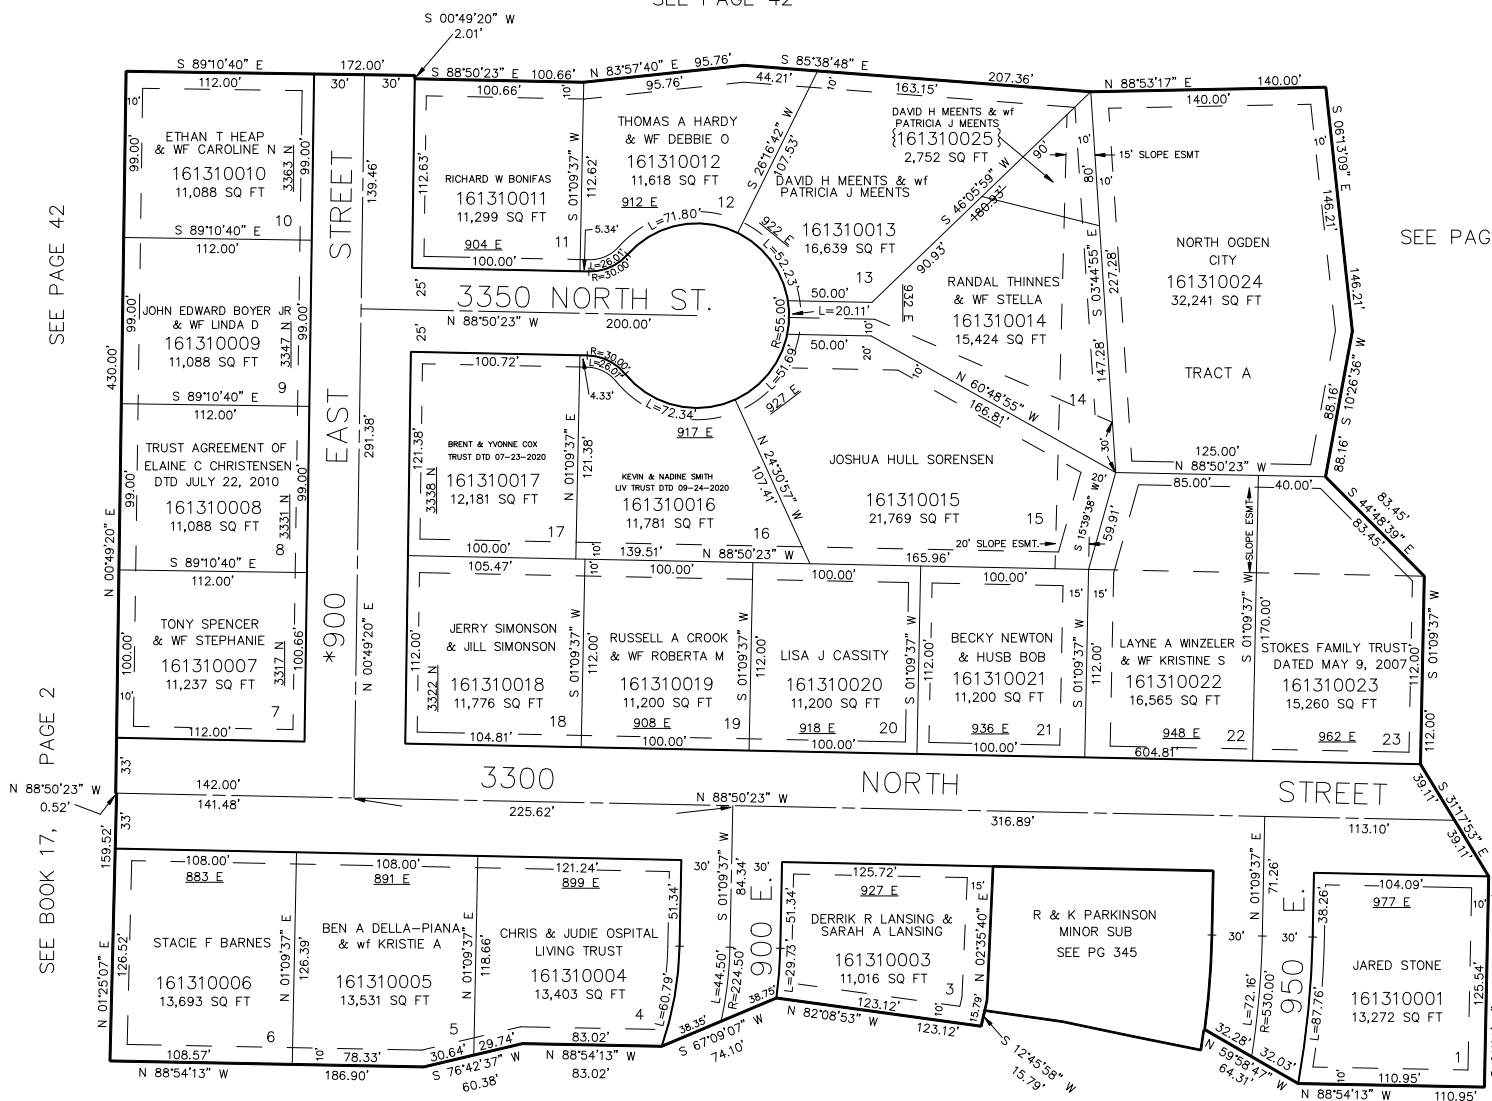

SEE BOOK 17, PAGE 7

SEE BOOK 17, PAGE 9

* STREET NAME CHANGE
BOOK 1572, PAGE 521

7' UTILITY & DRAINAGE EASEMENTS EACH
SIDE OF PROPERTY LINES AS INDICATED
BY DASHED LINES EXCEPT AS OTHERWISE
SHOWN.

FOR COMPLETE ENG DATA SEE
ORIGINAL DEDICATION PLAT IN
BOOK 31, PAGE 29 OF RECORDS.