

PART OF THE SE 1/4, SEC. 20, T.7N., R.1W., S.L.B. & M.
LAKEVIEW HEIGHTS SUBDIVISION - PHASE 4C
A P.R.U.D.

133


TAXING UNIT: 10

IN NORTH OGDEN CITY

SCALE 1" = 50'

SEE PAGE 37

UNLESS WHERE OTHERWISE
SHOWN ALL LOTS OWNED BY:
HONORED BEN LOMOND CORP.

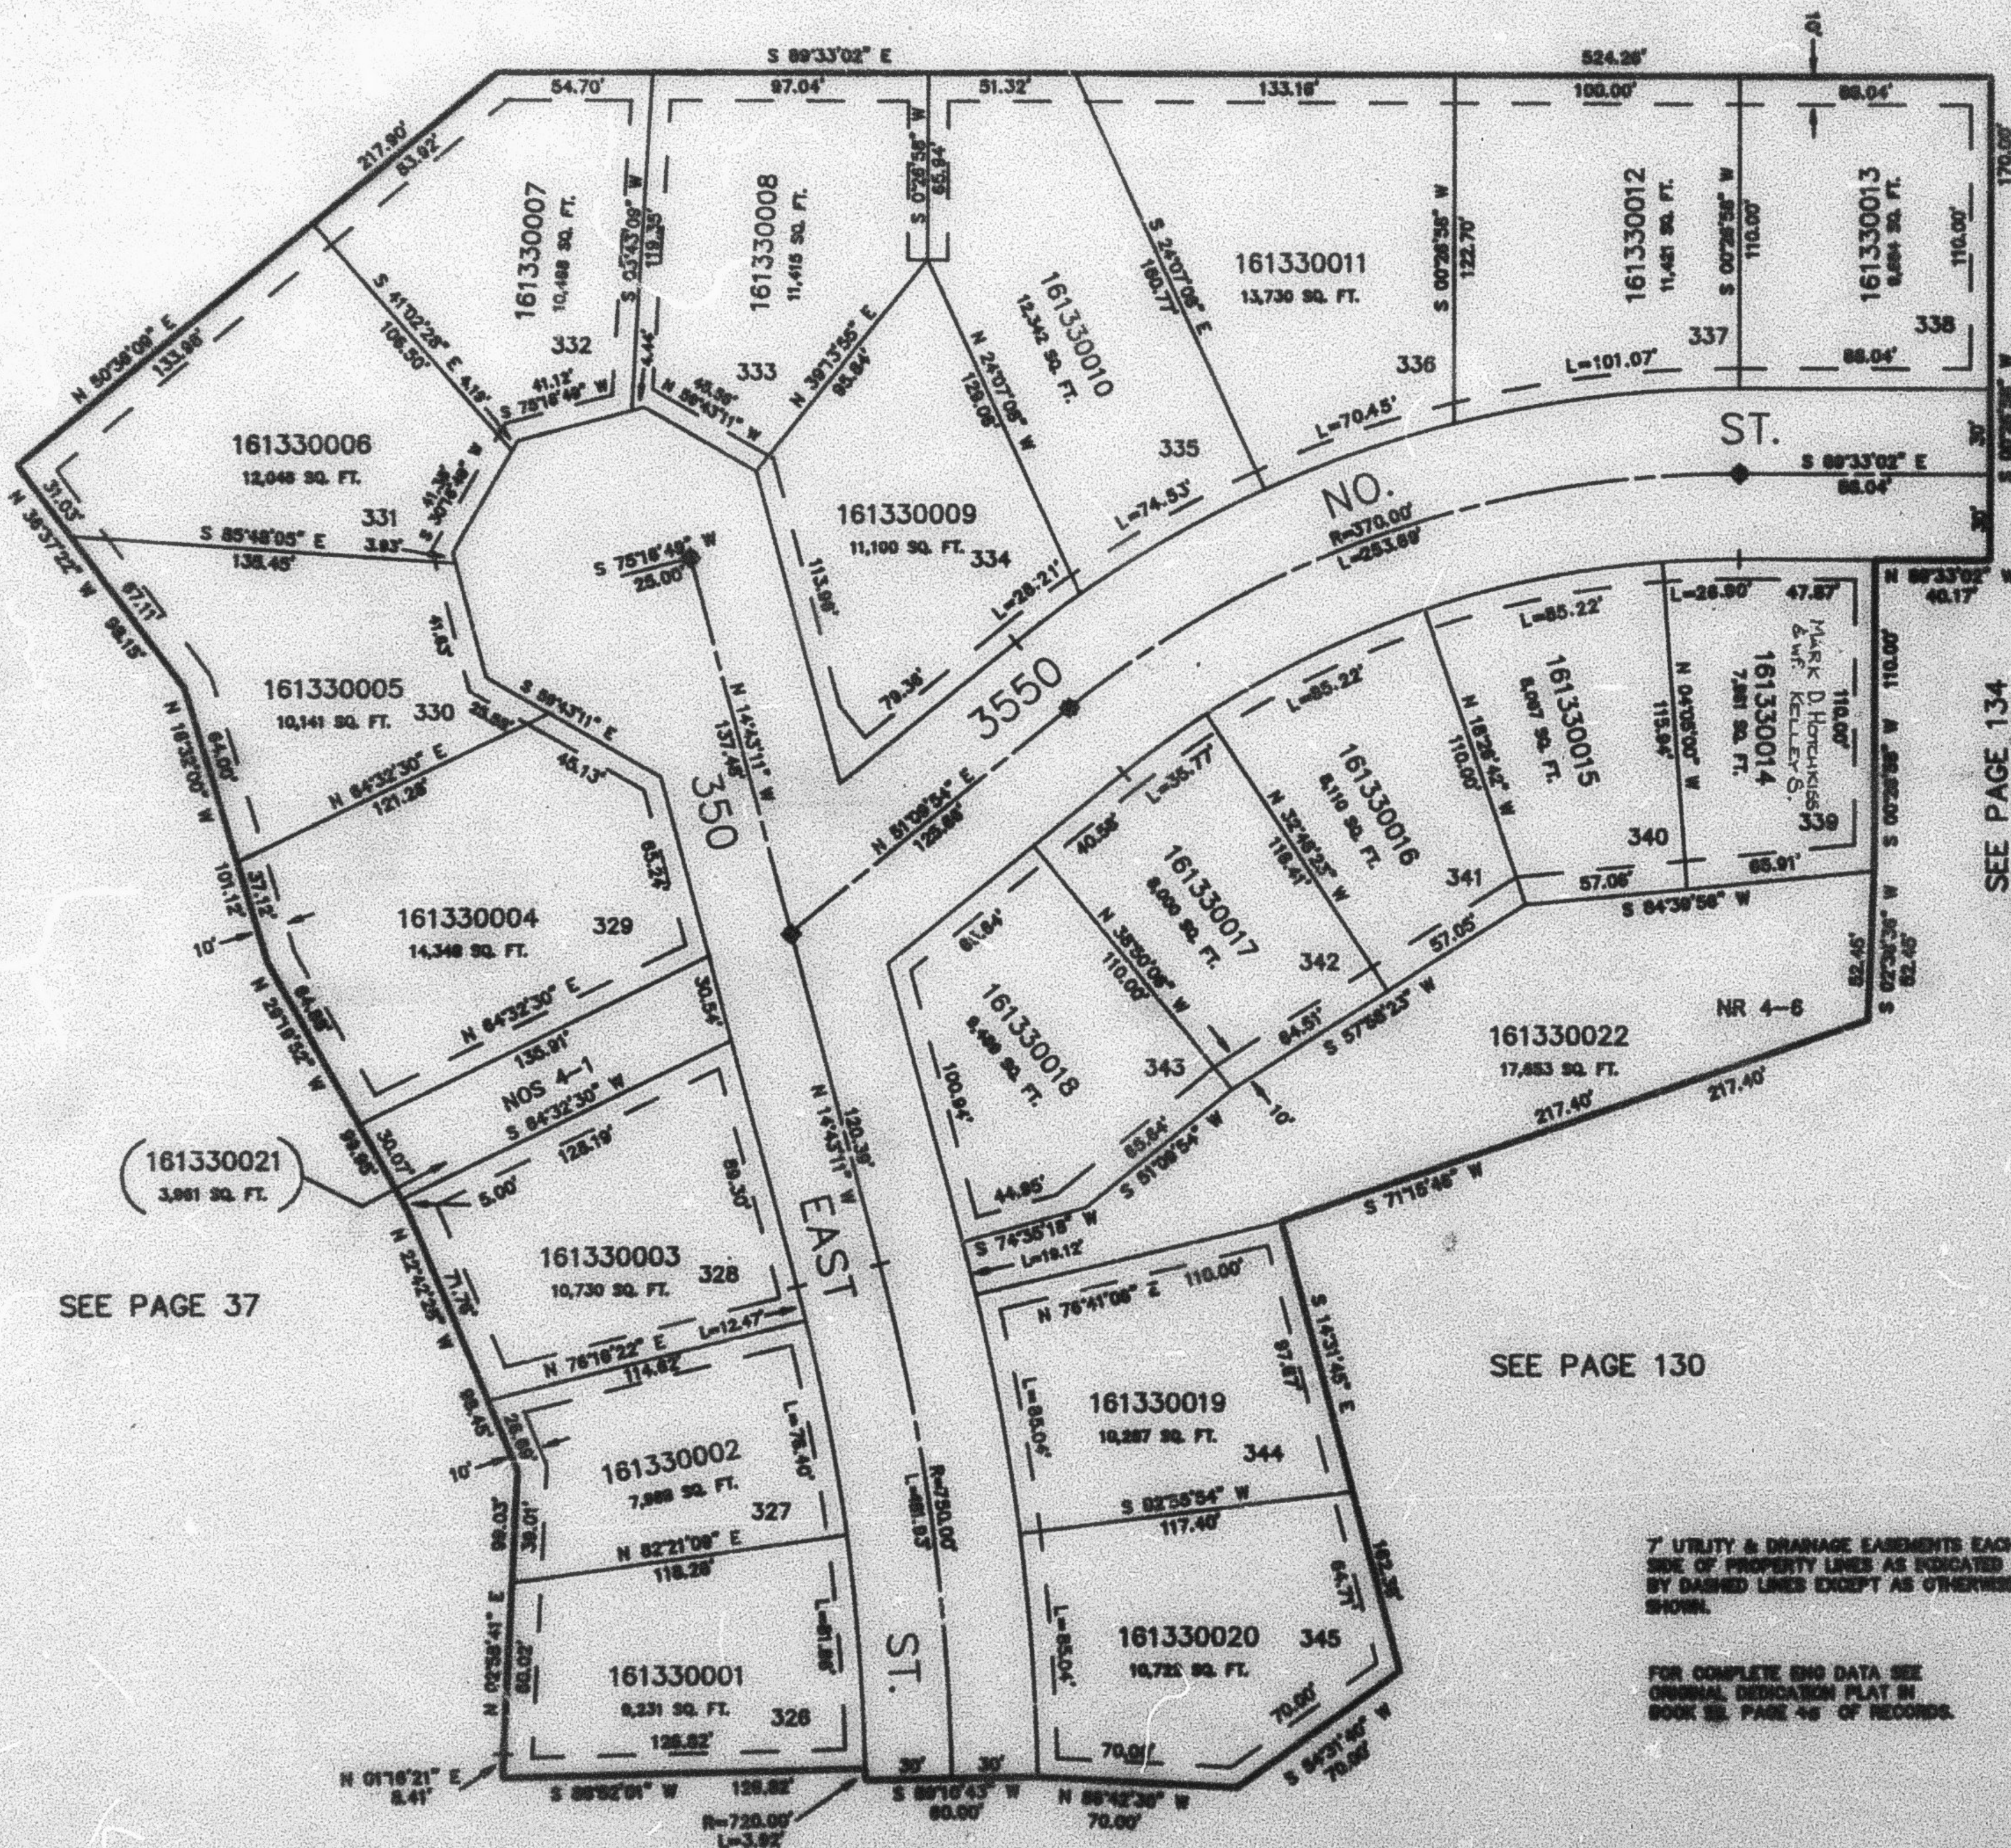

7' UTILITY & DRAINAGE EASEMENTS EACH
SIDE OF PROPERTY LINES AS INDICATED
BY DASHED LINES EXCEPT AS OTHERWISE
SHOWN.

FOR COMPLETE END DATA SEE
ORIGINAL DEDICATION PLAT IN
BOOK 88, PAGE 46 OF RECORDS.