

PART OF THE SE 1/4, SEC. 20, T.7N., R.1W., S.L.B. & M.
LAKEVIEW HEIGHTS SUBDIVISION - PHASE 4C


A P.R.U.D.

IN NORTH OGDEN CITY

SCALE 1" = 50'

TAXING UNIT: 10

SEE PAGE 37

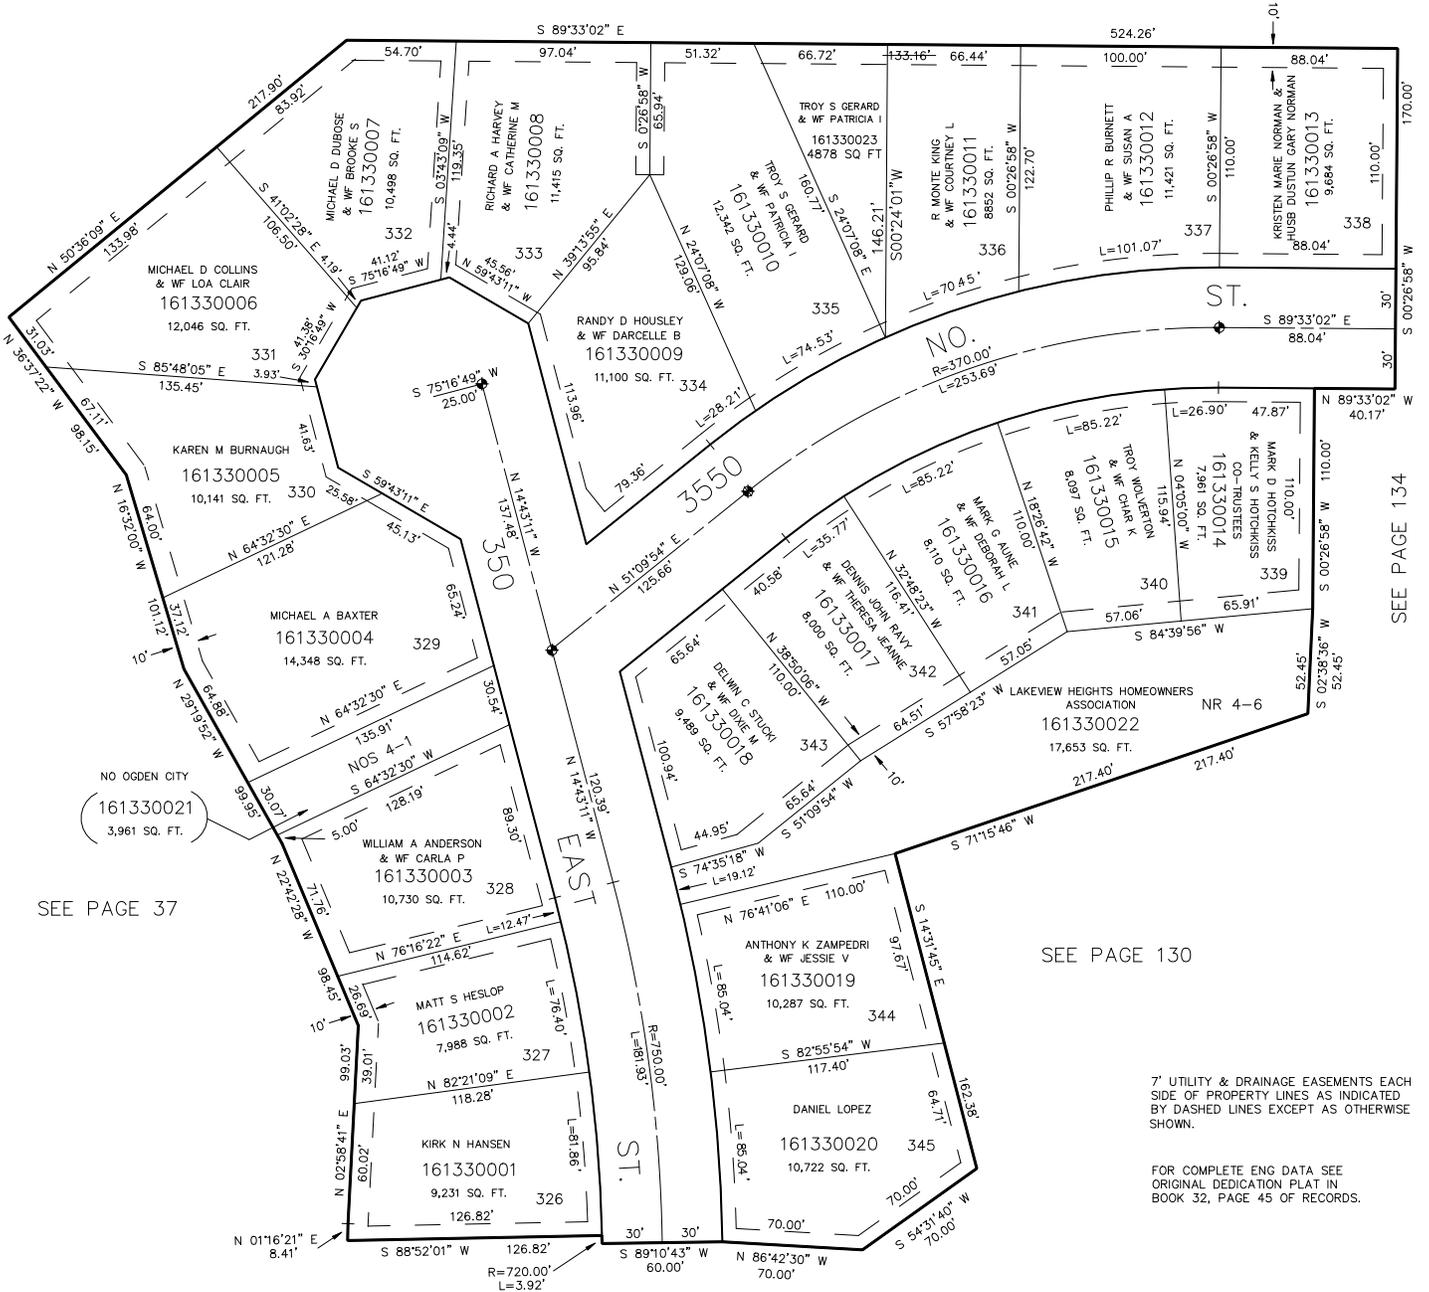

SEE PAGE 37

SEE PAGE 134

SEE PAGE 130

7' UTILITY & DRAINAGE EASEMENTS EACH SIDE OF PROPERTY LINES AS INDICATED BY DASHED LINES EXCEPT AS OTHERWISE SHOWN.

FOR COMPLETE ENG DATA SEE ORIGINAL DEDICATION PLAT IN BOOK 32, PAGE 45 OF RECORDS.

SEE PAGE 130