

PART OF THE SE 1/4, SEC. 20, T.7N., R.1W., S.L.B. & M.
LAKEVIEW HEIGHTS SUB-PHASE 4D

A P.R.U.D.

IN NORTH OGDEN CITY

SCALE 1" = 60'

TAXING UNIT:10

SEE PAGE 37

SEE BELOW

SEE PAGE 133

SEE PAGE 130


SEE PAGE 129

SEE ABOVE AT LEFT

7' UTILITY & DRAINAGE EASEMENTS EACH SIDE OF PROPERTY LINES AS INDICATED BY DASHED LINES EXCEPT AS OTHERWISE SHOWN.

FOR COMPLETE ENG DATA SEE ORIGINAL DEDICATION PLAT IN BOOK 32, PAGE 46 OF RECORDS

* STREET NAME CHG. ORDINANCE #1389188 1792-1931 21-FEB-96

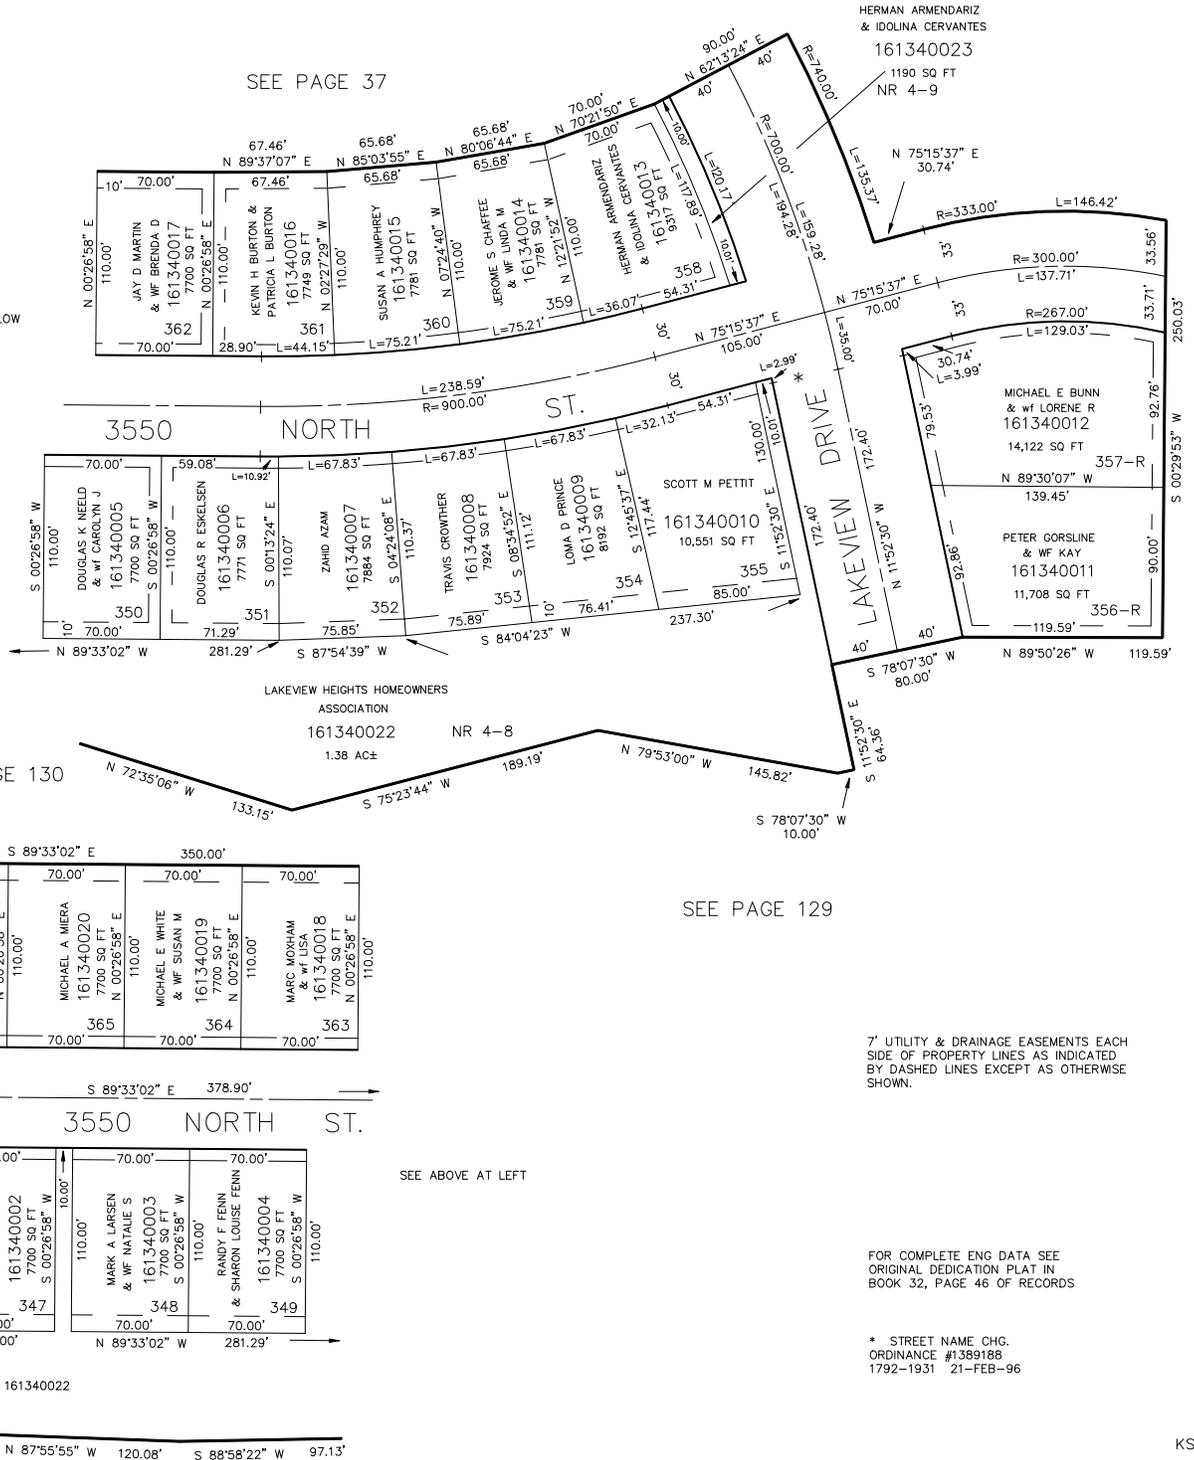

SEE PAGE 37