

PART OF THE SW.1/4, SEC. 27, T.7N., R.1W., S.L.B. & M.
HALLTREE SUBDIVISION - PHASE 2

135

TAXING UNIT: 10

IN NORTH OGDEN CITY

SCALE 1" = 50'


UNLESS WHERE OTHERWISE
SHOWN ALL LOTS OWNED BY:

GEORGE F. HALL &
HENRY R. HALL

SEE PAGE 78

SEE PAGE 128

SEE PAGE 49-3

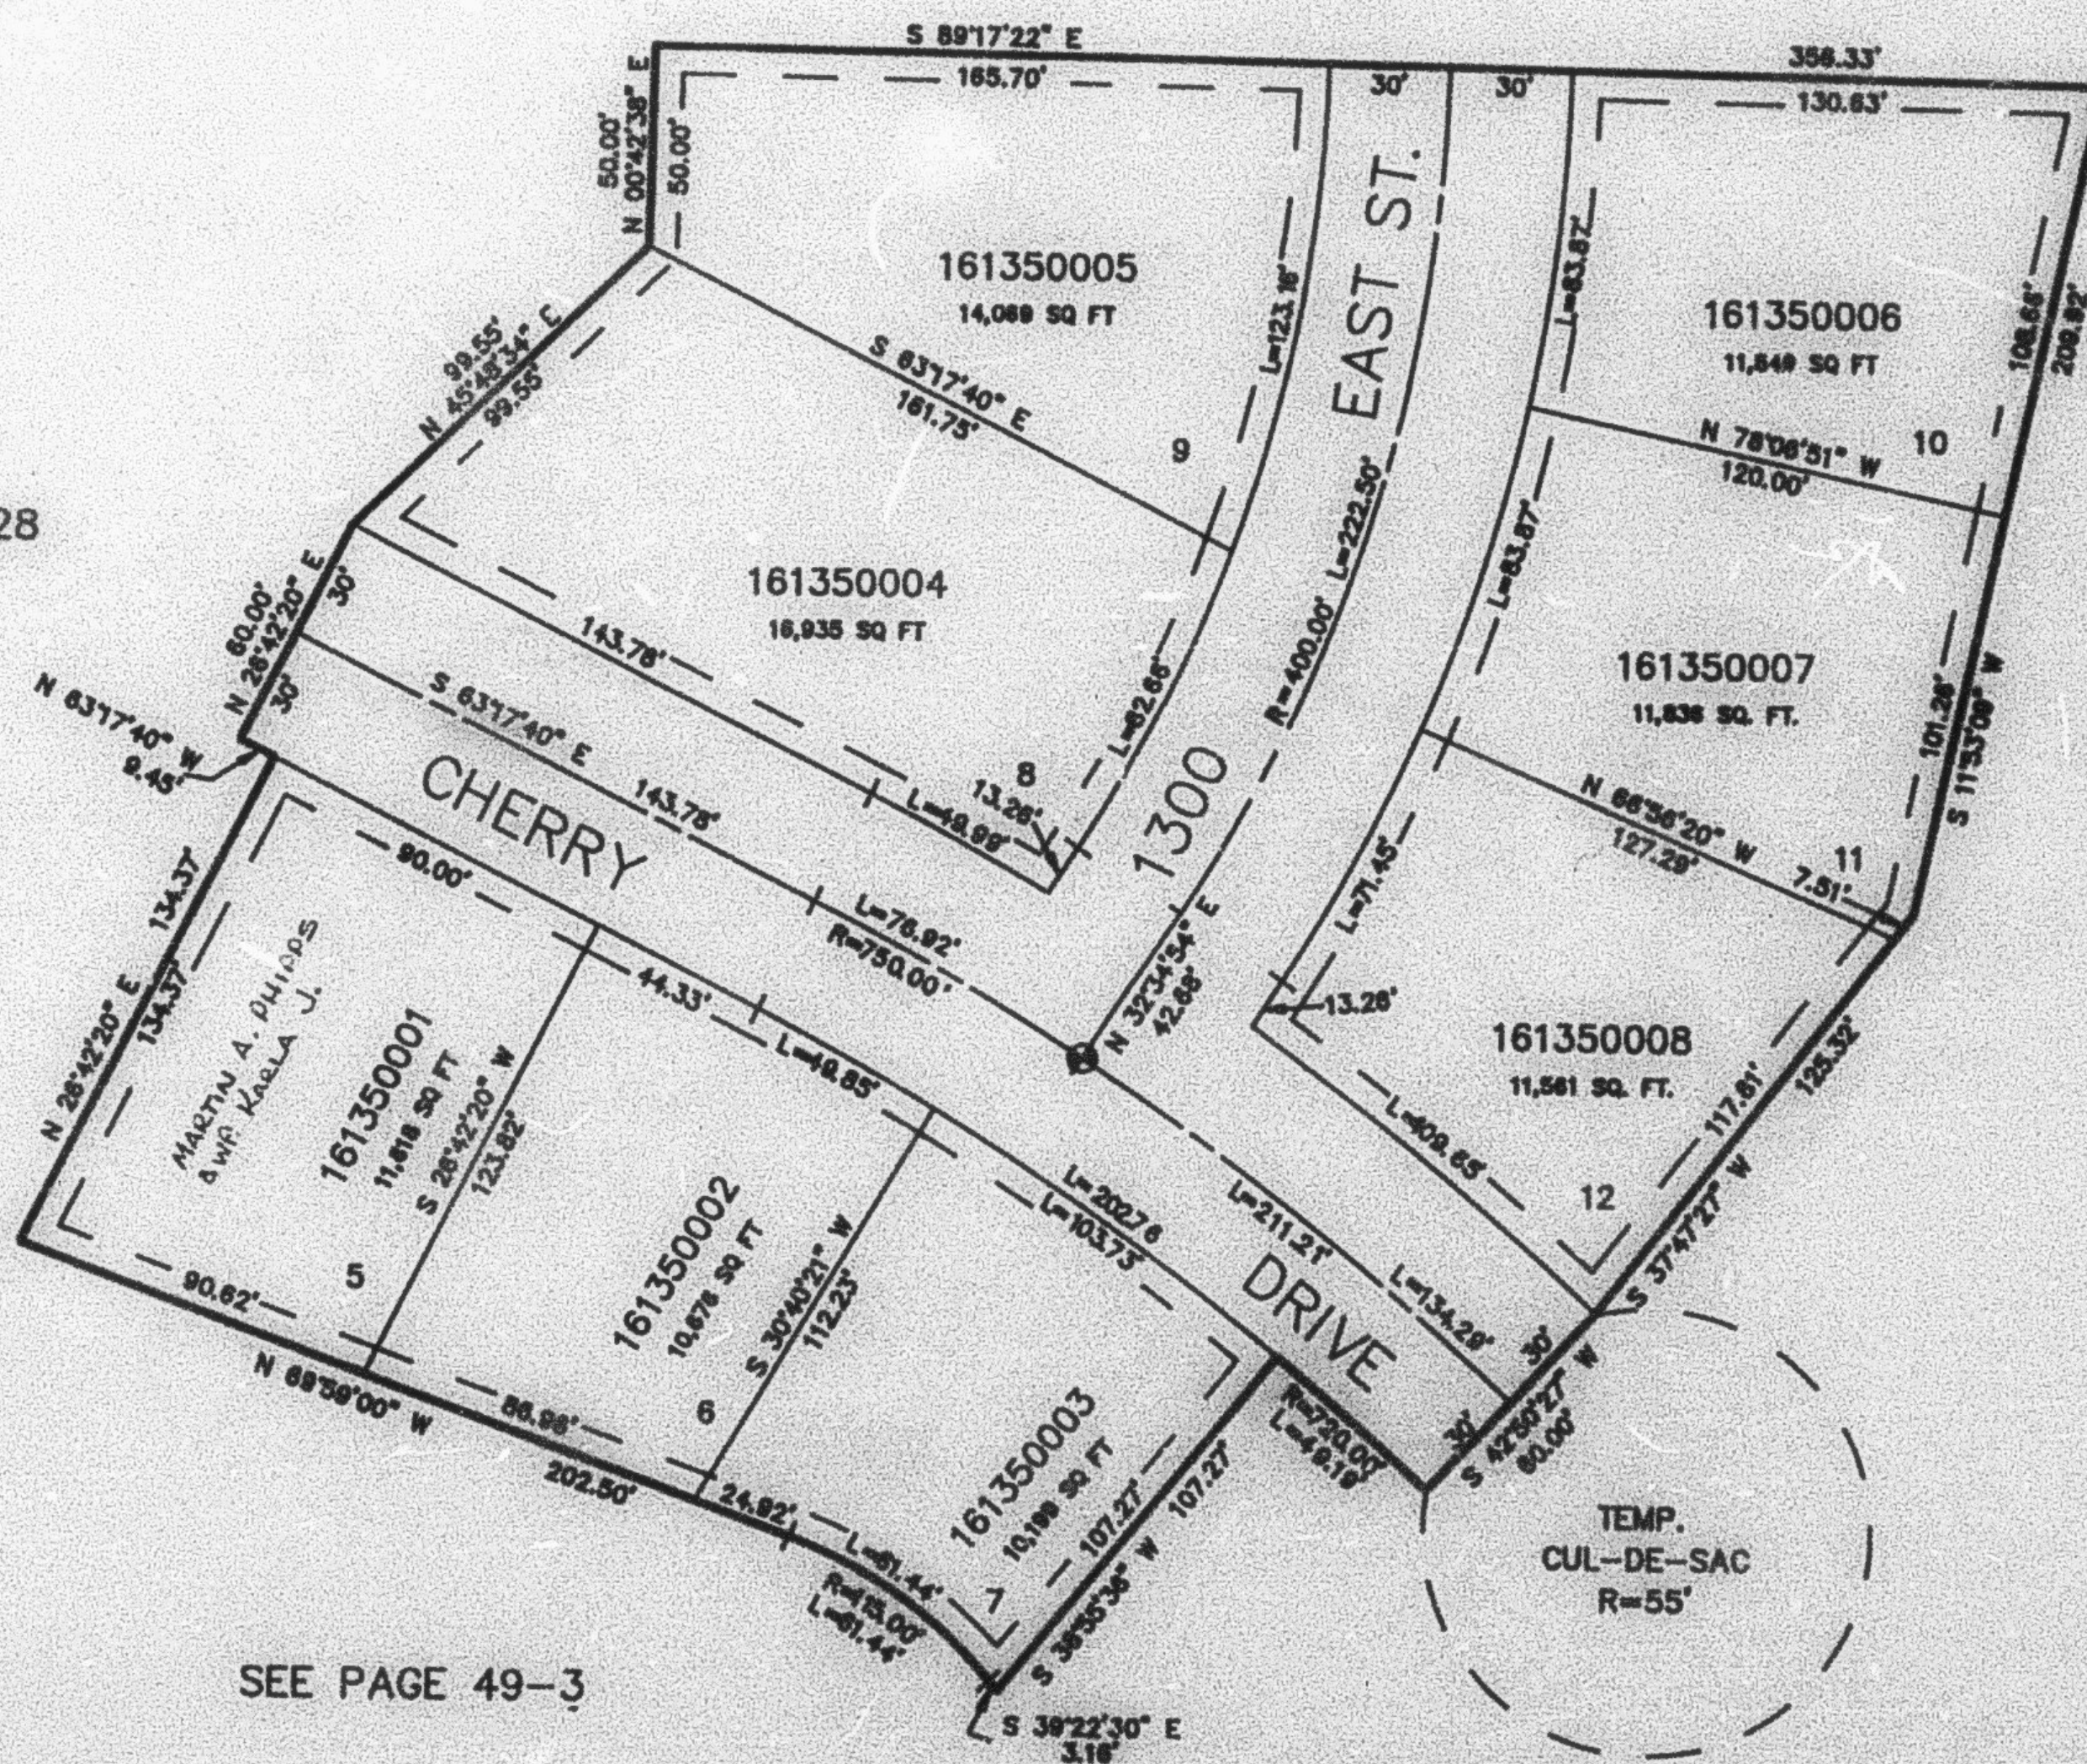

7' UTILITY & DRAINAGE EASEMENTS EACH
SIDE OF PROPERTY LINES AS INDICATED
BY DASHED LINES EXCEPT AS OTHERWISE
SHOWN.

FOR COMPLETE ENG DATA SEE
ORIGINAL DEDICATION PLAT IN
BOOK 32, PAGE 47 OF RECORDS.