

PART OF THE SW.1/4, SEC. 27, T.7N., R.1W., S.L.B. & M.
HALLTREE SUBDIVISION - PHASE 2

135

TAXING UNIT: 10

IN NORTH OGDEN CITY


SCALE 1" = 50'

UNLESS WHERE OTHERWISE
 SHOWN ALL LOTS OWNED BY:
 GEORGE F. HALL &
 HENRY R. HALL

SEE PAGE 78

SEE PAGE 128

SEE PAGE 49-3

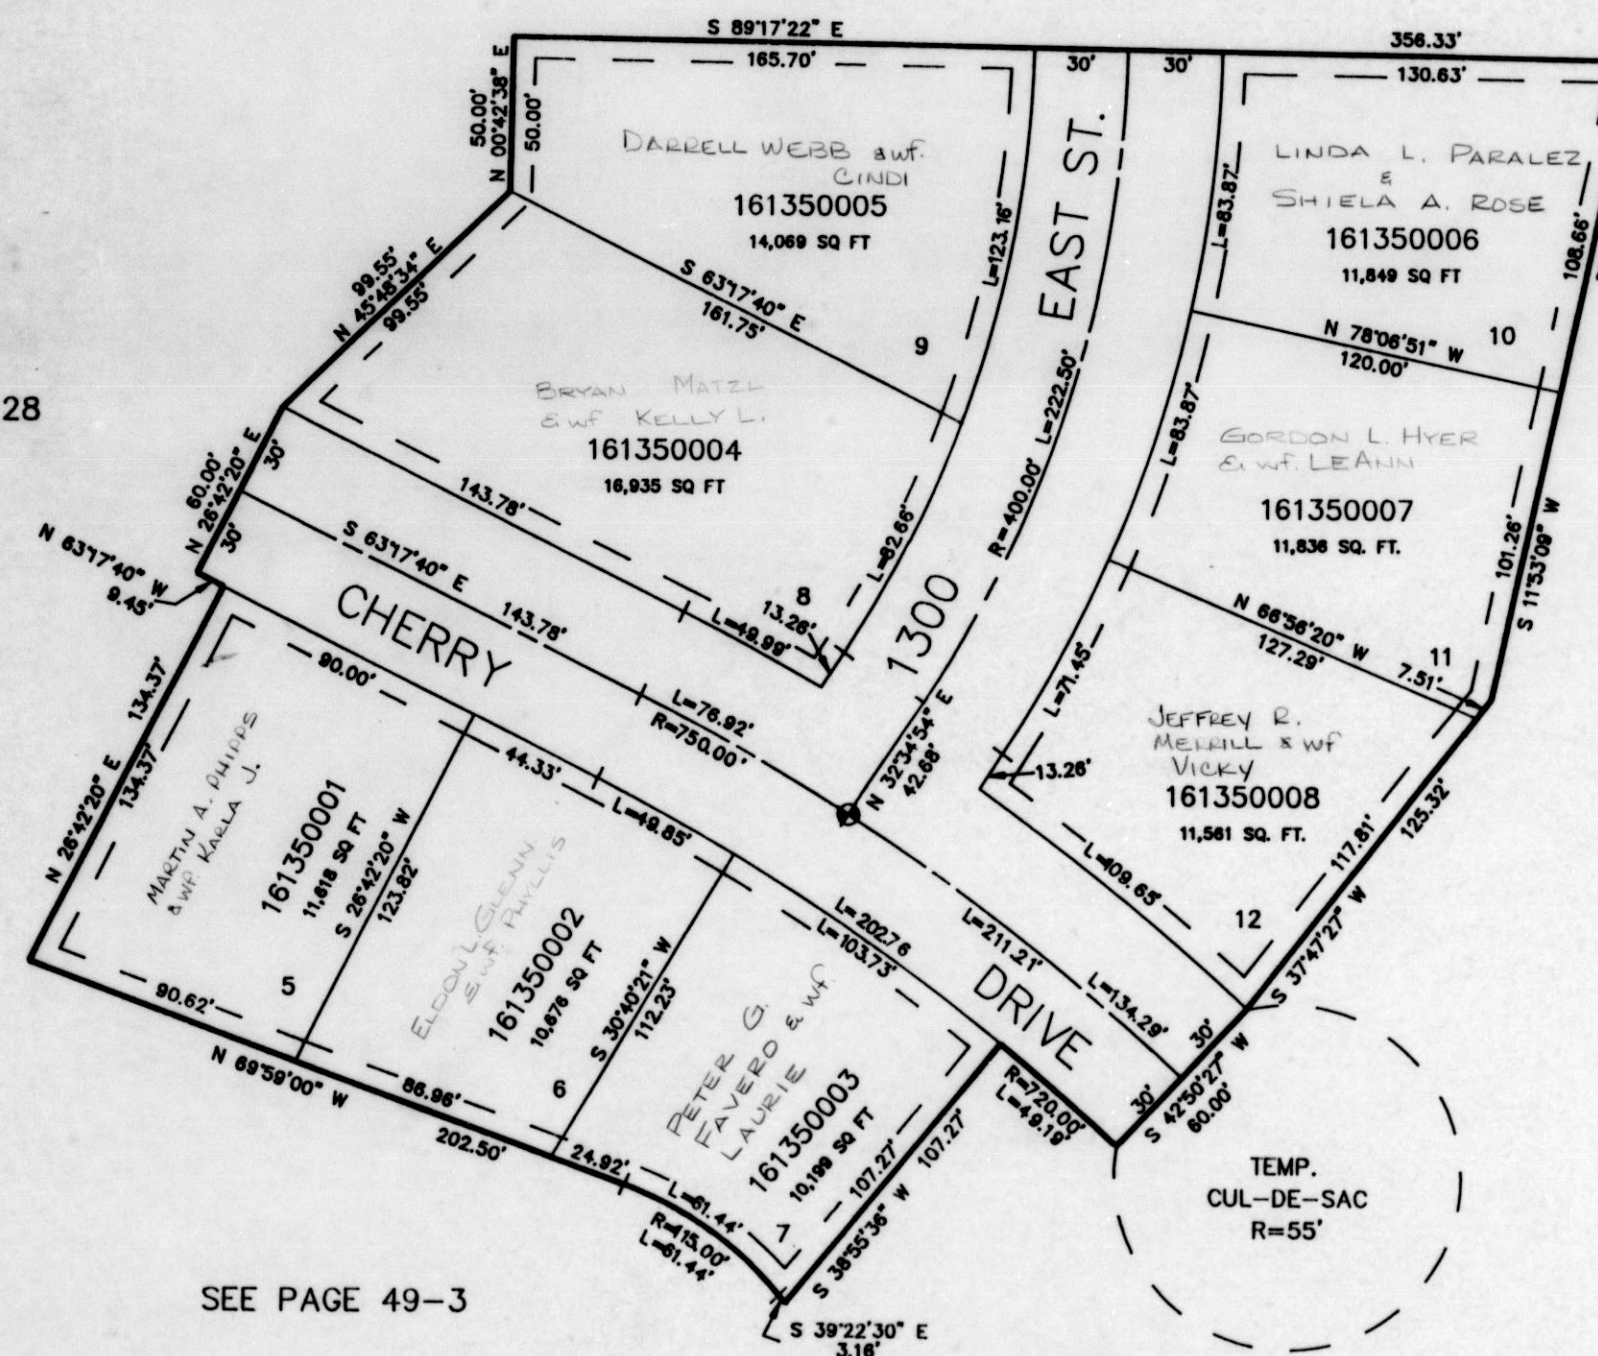

SEE PAGE 49-3

7' UTILITY & DRAINAGE EASEMENTS EACH
 SIDE OF PROPERTY LINES AS INDICATED
 BY DASHED LINES EXCEPT AS OTHERWISE
 SHOWN.

FOR COMPLETE ENG DATA SEE
 ORIGINAL DEDICATION PLAT IN
 BOOK 32, PAGE 47 OF RECORDS.