

PART OF THE SE 1/4, SEC. 21, T.7N., R.1W., S.L.B. & M.
NORTH OAKS COVE SUBDIVISION - PHASE 3

137

LOTS 37-51, 61-64

IN NORTH OGDEN CITY

SCALE 1" = 50'

TAXING UNIT: 10


EXCEPT WHERE OTHERWISE
 SHOWN ALL LOTS OWNED
 BY MOUNTAIN VIEW TITLE
 & ESC. INC. TRUSTEE

SEE PAGE 42

SEE PAGE 42

SEE PAGE 138

SEE PAGE 42

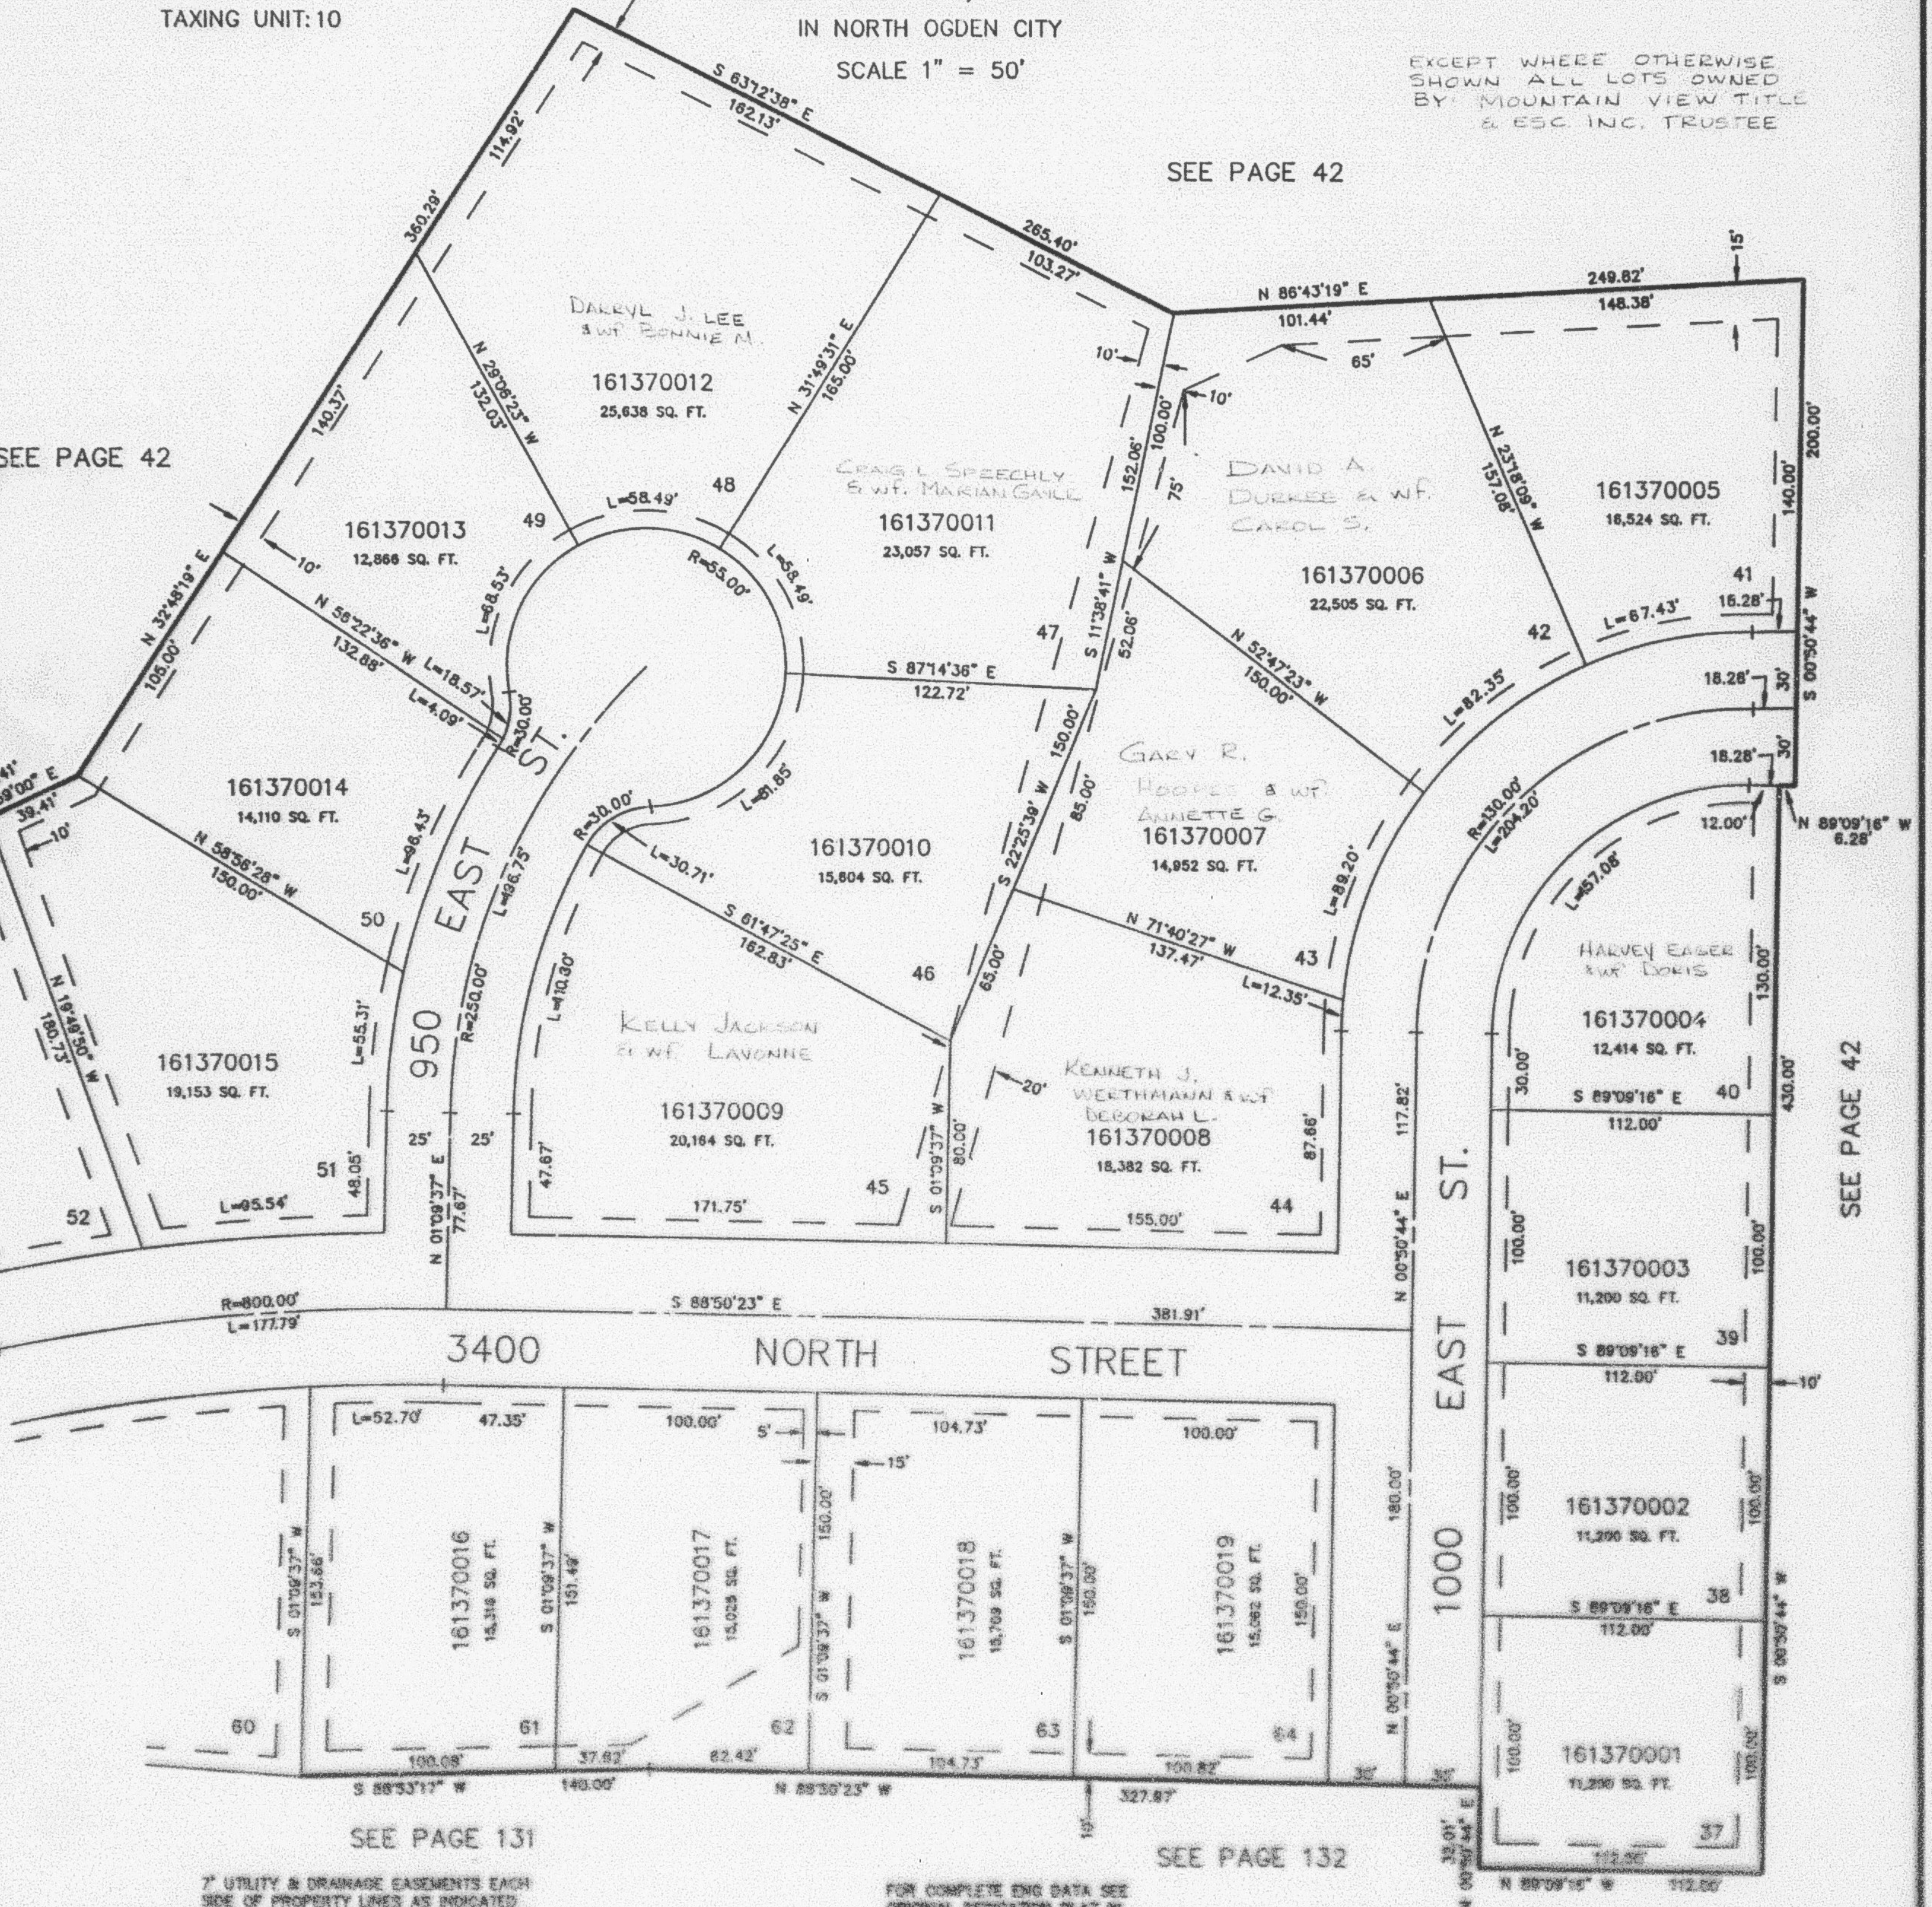

SEE PAGE 131

SEE PAGE 132

7' UTILITY & DRAINAGE EASEMENTS EACH
 SIDE OF PROPERTY LINES AS INDICATED
 BY DASHED LINES EXCEPT AS OTHERWISE
 SHOWN.

FOR COMPLETE ENG DATA SEE
 ORIGINAL SUBDIVISION PLAT IN
 BOOK 32, PAGE 81 OF RECORDS.