

PART OF THE SE 1/4, SEC. 21, T.7N., R.1W., S.L.B. & M.
NORTH OAKS COVE SUBDIVISION - PHASE 3
 LOTS 52-60
 IN NORTH OGDEN CITY
 SCALE 1" = 50'

138


TAXING UNIT: 10

EXCEPT WHERE OTHERWISE
 SHOWN ALL LOTS OWNED
 BY: MOUNTAIN VIEW TITLE
 & ESC. INC. TRUSTEE

SEE PAGE 42

SEE PAGE 42

SEE PAGE 137

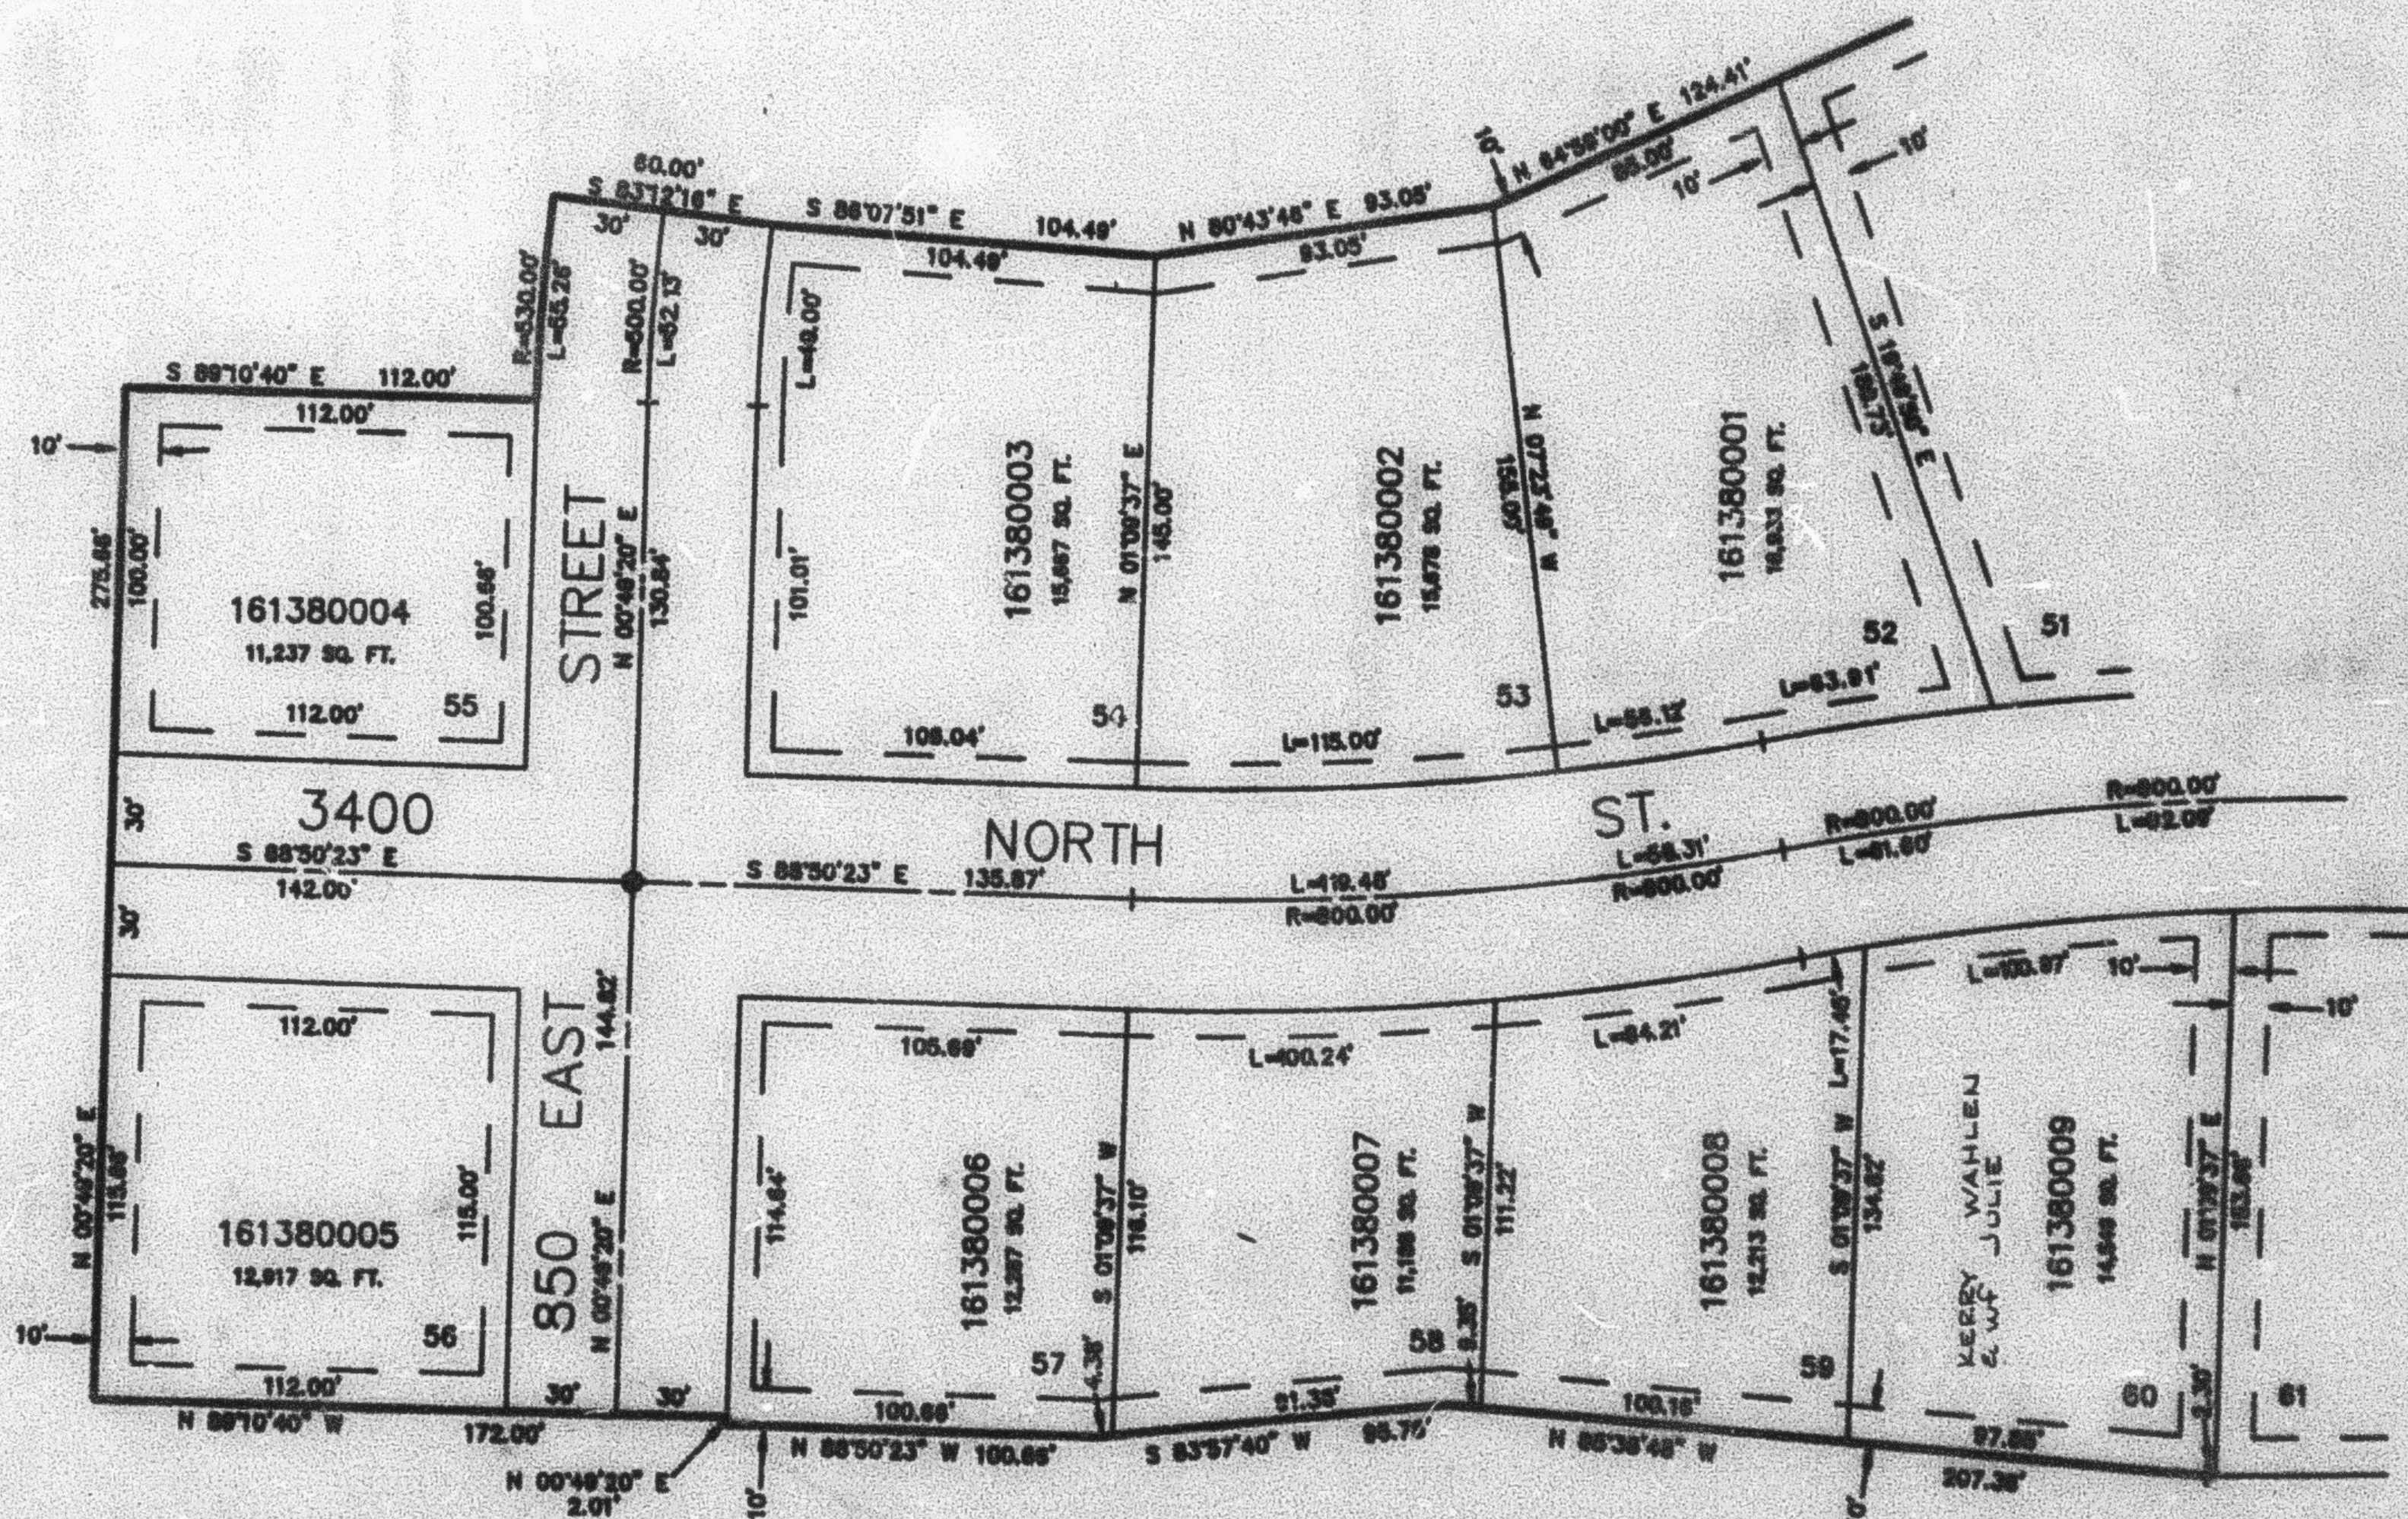

SEE PAGE 134

7' UTILITY & DRAINAGE EASEMENTS EACH
 SIDE OF PROPERTY LINES AS INDICATED
 BY DASHED LINES EXCEPT AS OTHERWISE
 SHOWN.

FOR COMPLETE EING DATA SEE
 ORIGINAL DEDICATION PLAT IN
 BOOK 32, PAGE 51 OF RECORDS.