

PART OF THE SE 1/4, SEC. 21, T.7N., R.1W., S.L.B. & M.
NORTH OAKS COVE SUBDIVISION – PHASE 3

138

LOTS 52-60

IN NORTH OGDEN CITY

SCALE 1" = 50'


TAXING UNIT: 10

EXCEPT WHERE OTHERWISE
 SHOWN ALL LOTS OWNED
 BY MOUNTAIN VIEW TITLE
 & ESC INC. TRUSTEE

SEE PAGE 42

SEE PAGE 42

SEE PAGE 137

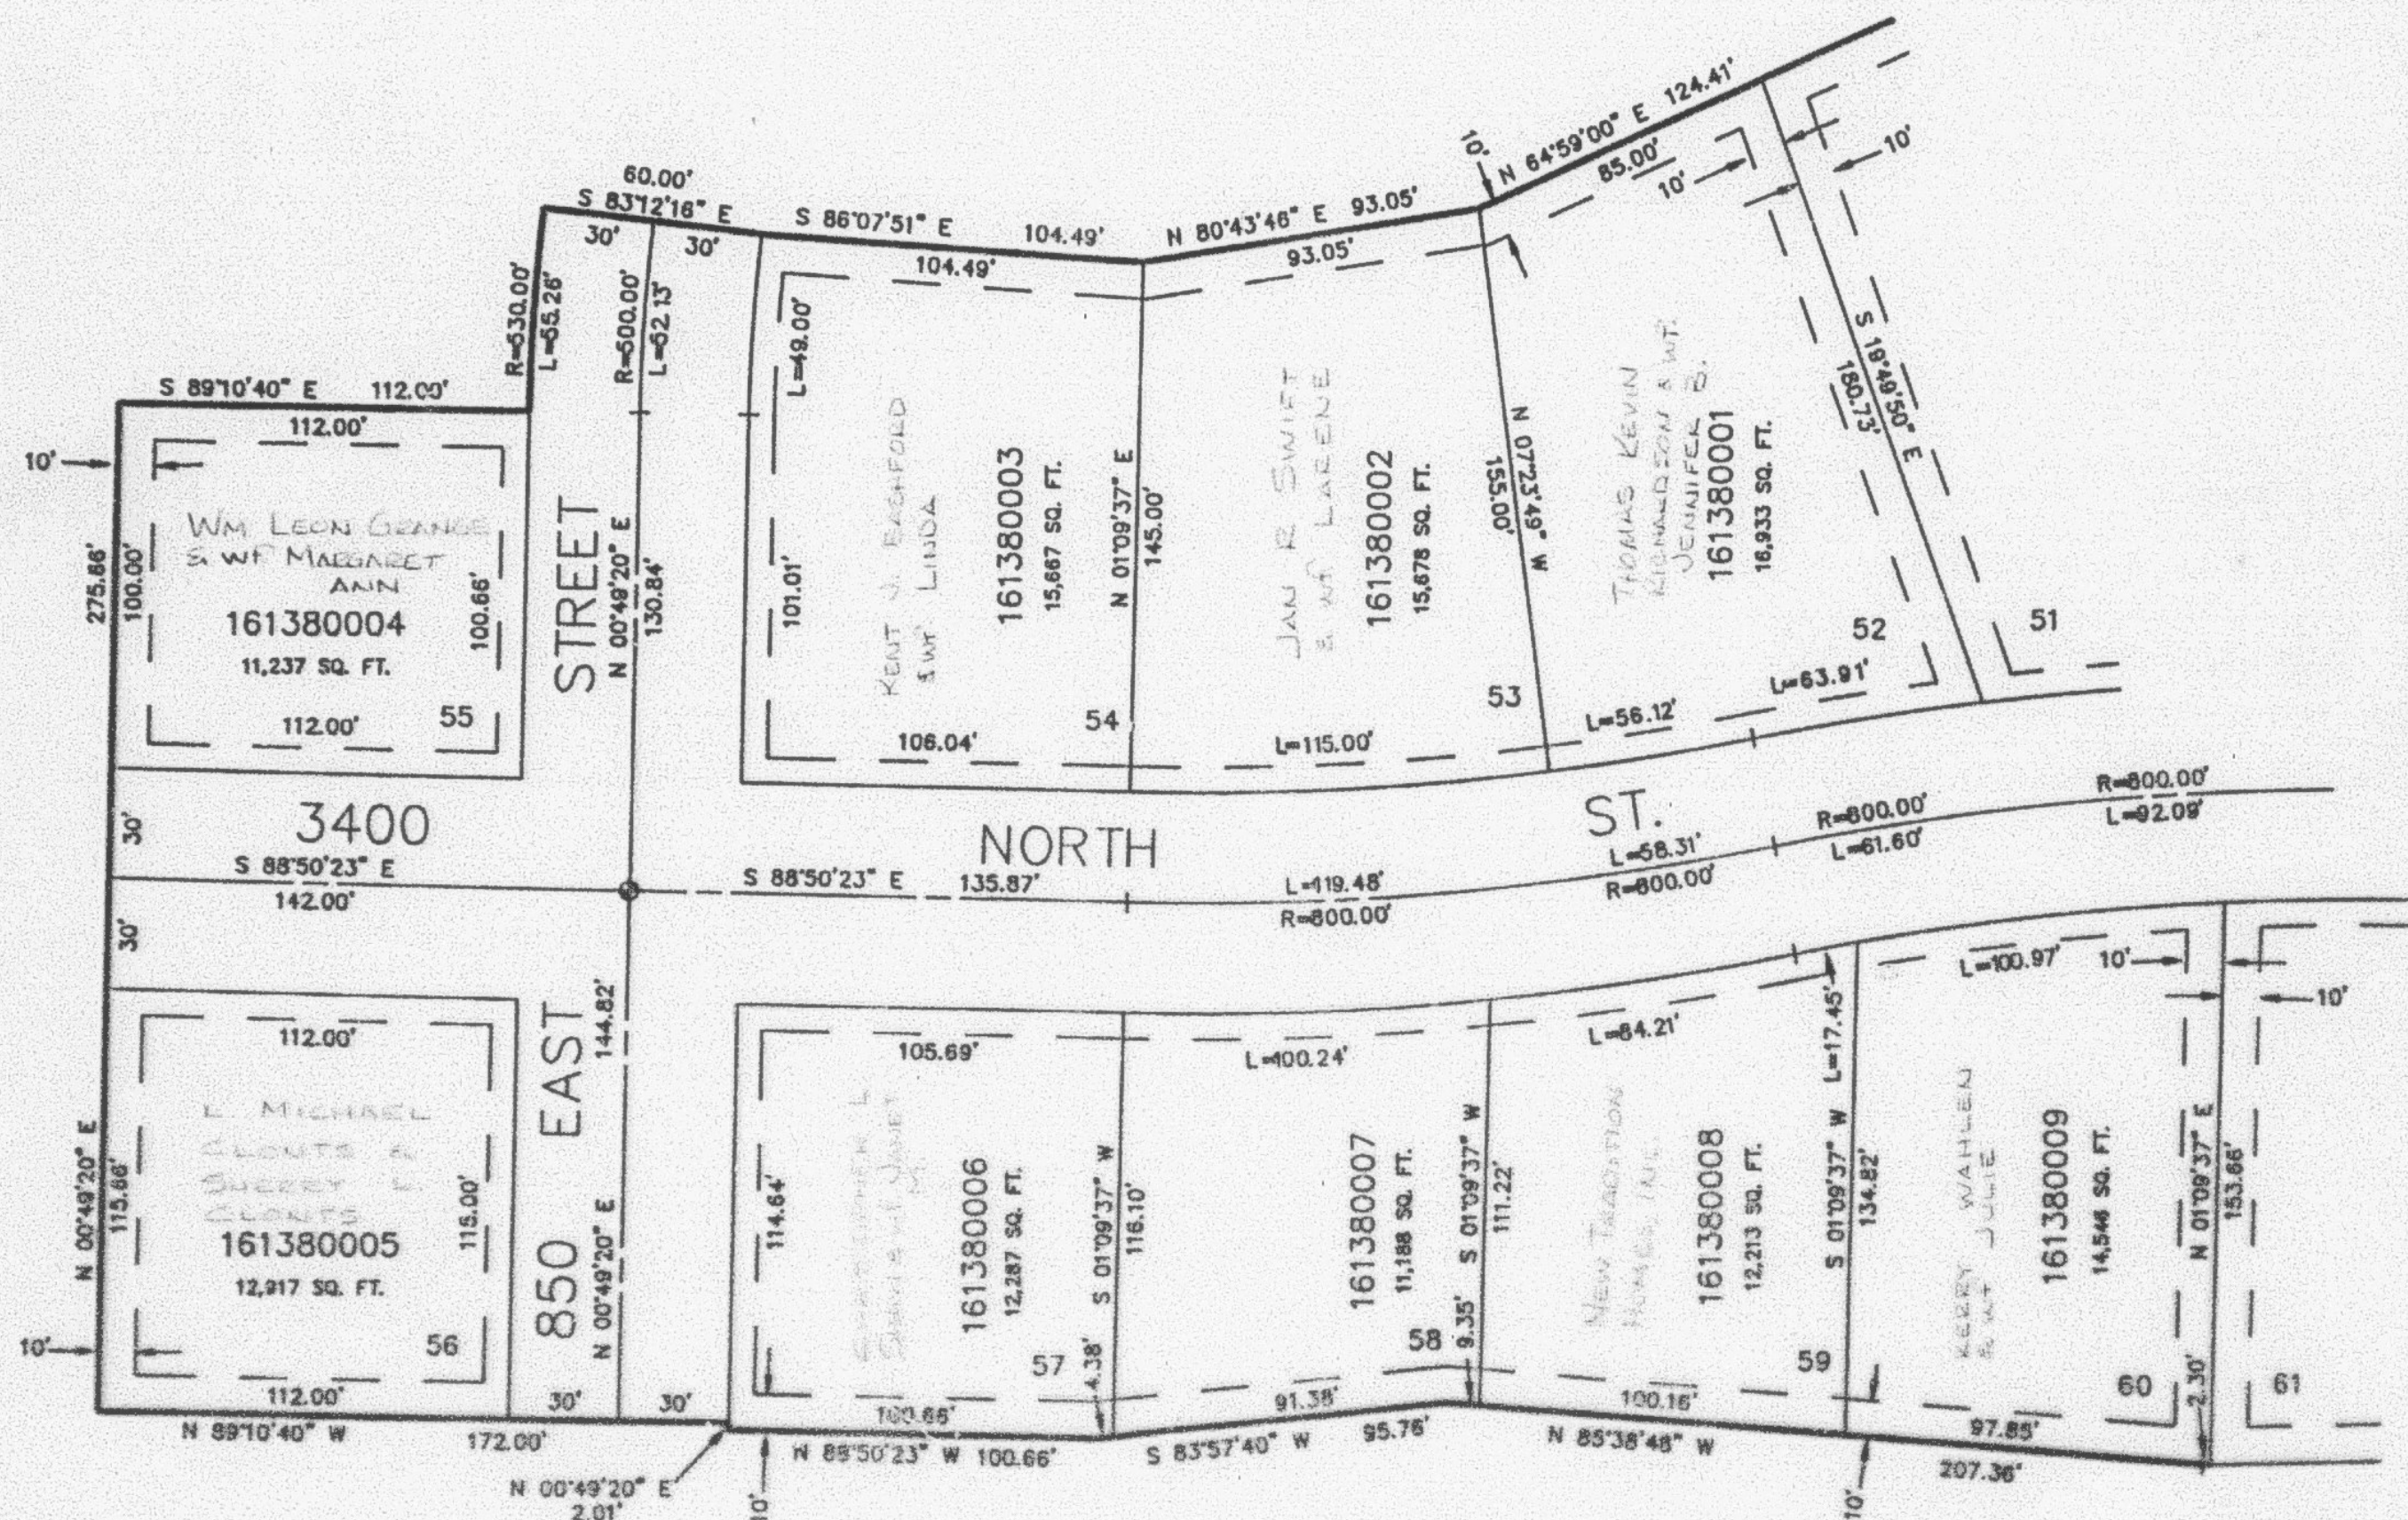

SEE PAGE 134

7' UTILITY & DRAINAGE EASEMENTS EACH
 SIDE OF PROPERTY LINES AS INDICATED
 BY DASHED LINES EXCEPT AS OTHERWISE
 SHOWN.

FOR COMPLETE ENG DATA SEE
 ORIGINAL DEDICATION PLAT IN
 BOOK 32, PAGE 81 OF RECORDS.