

PART OF THE SE 1/4, SEC. 21, T.7N., R.1W., S.L.B. & M.
NORTH OAKS COVE SUBDIVISION - PHASE 3

138

TAXING UNIT: 10


IN NORTH OGDEN CITY

SCALE 1" = 50'

EXCEPT WHERE OTHERWISE
 SHOWN ALL LOTS OWNED
 BY MOUNTAIN VIEW TITLE
 & ESC INC. TRUSTEE

SEE PAGE 42

SEE PAGE 42

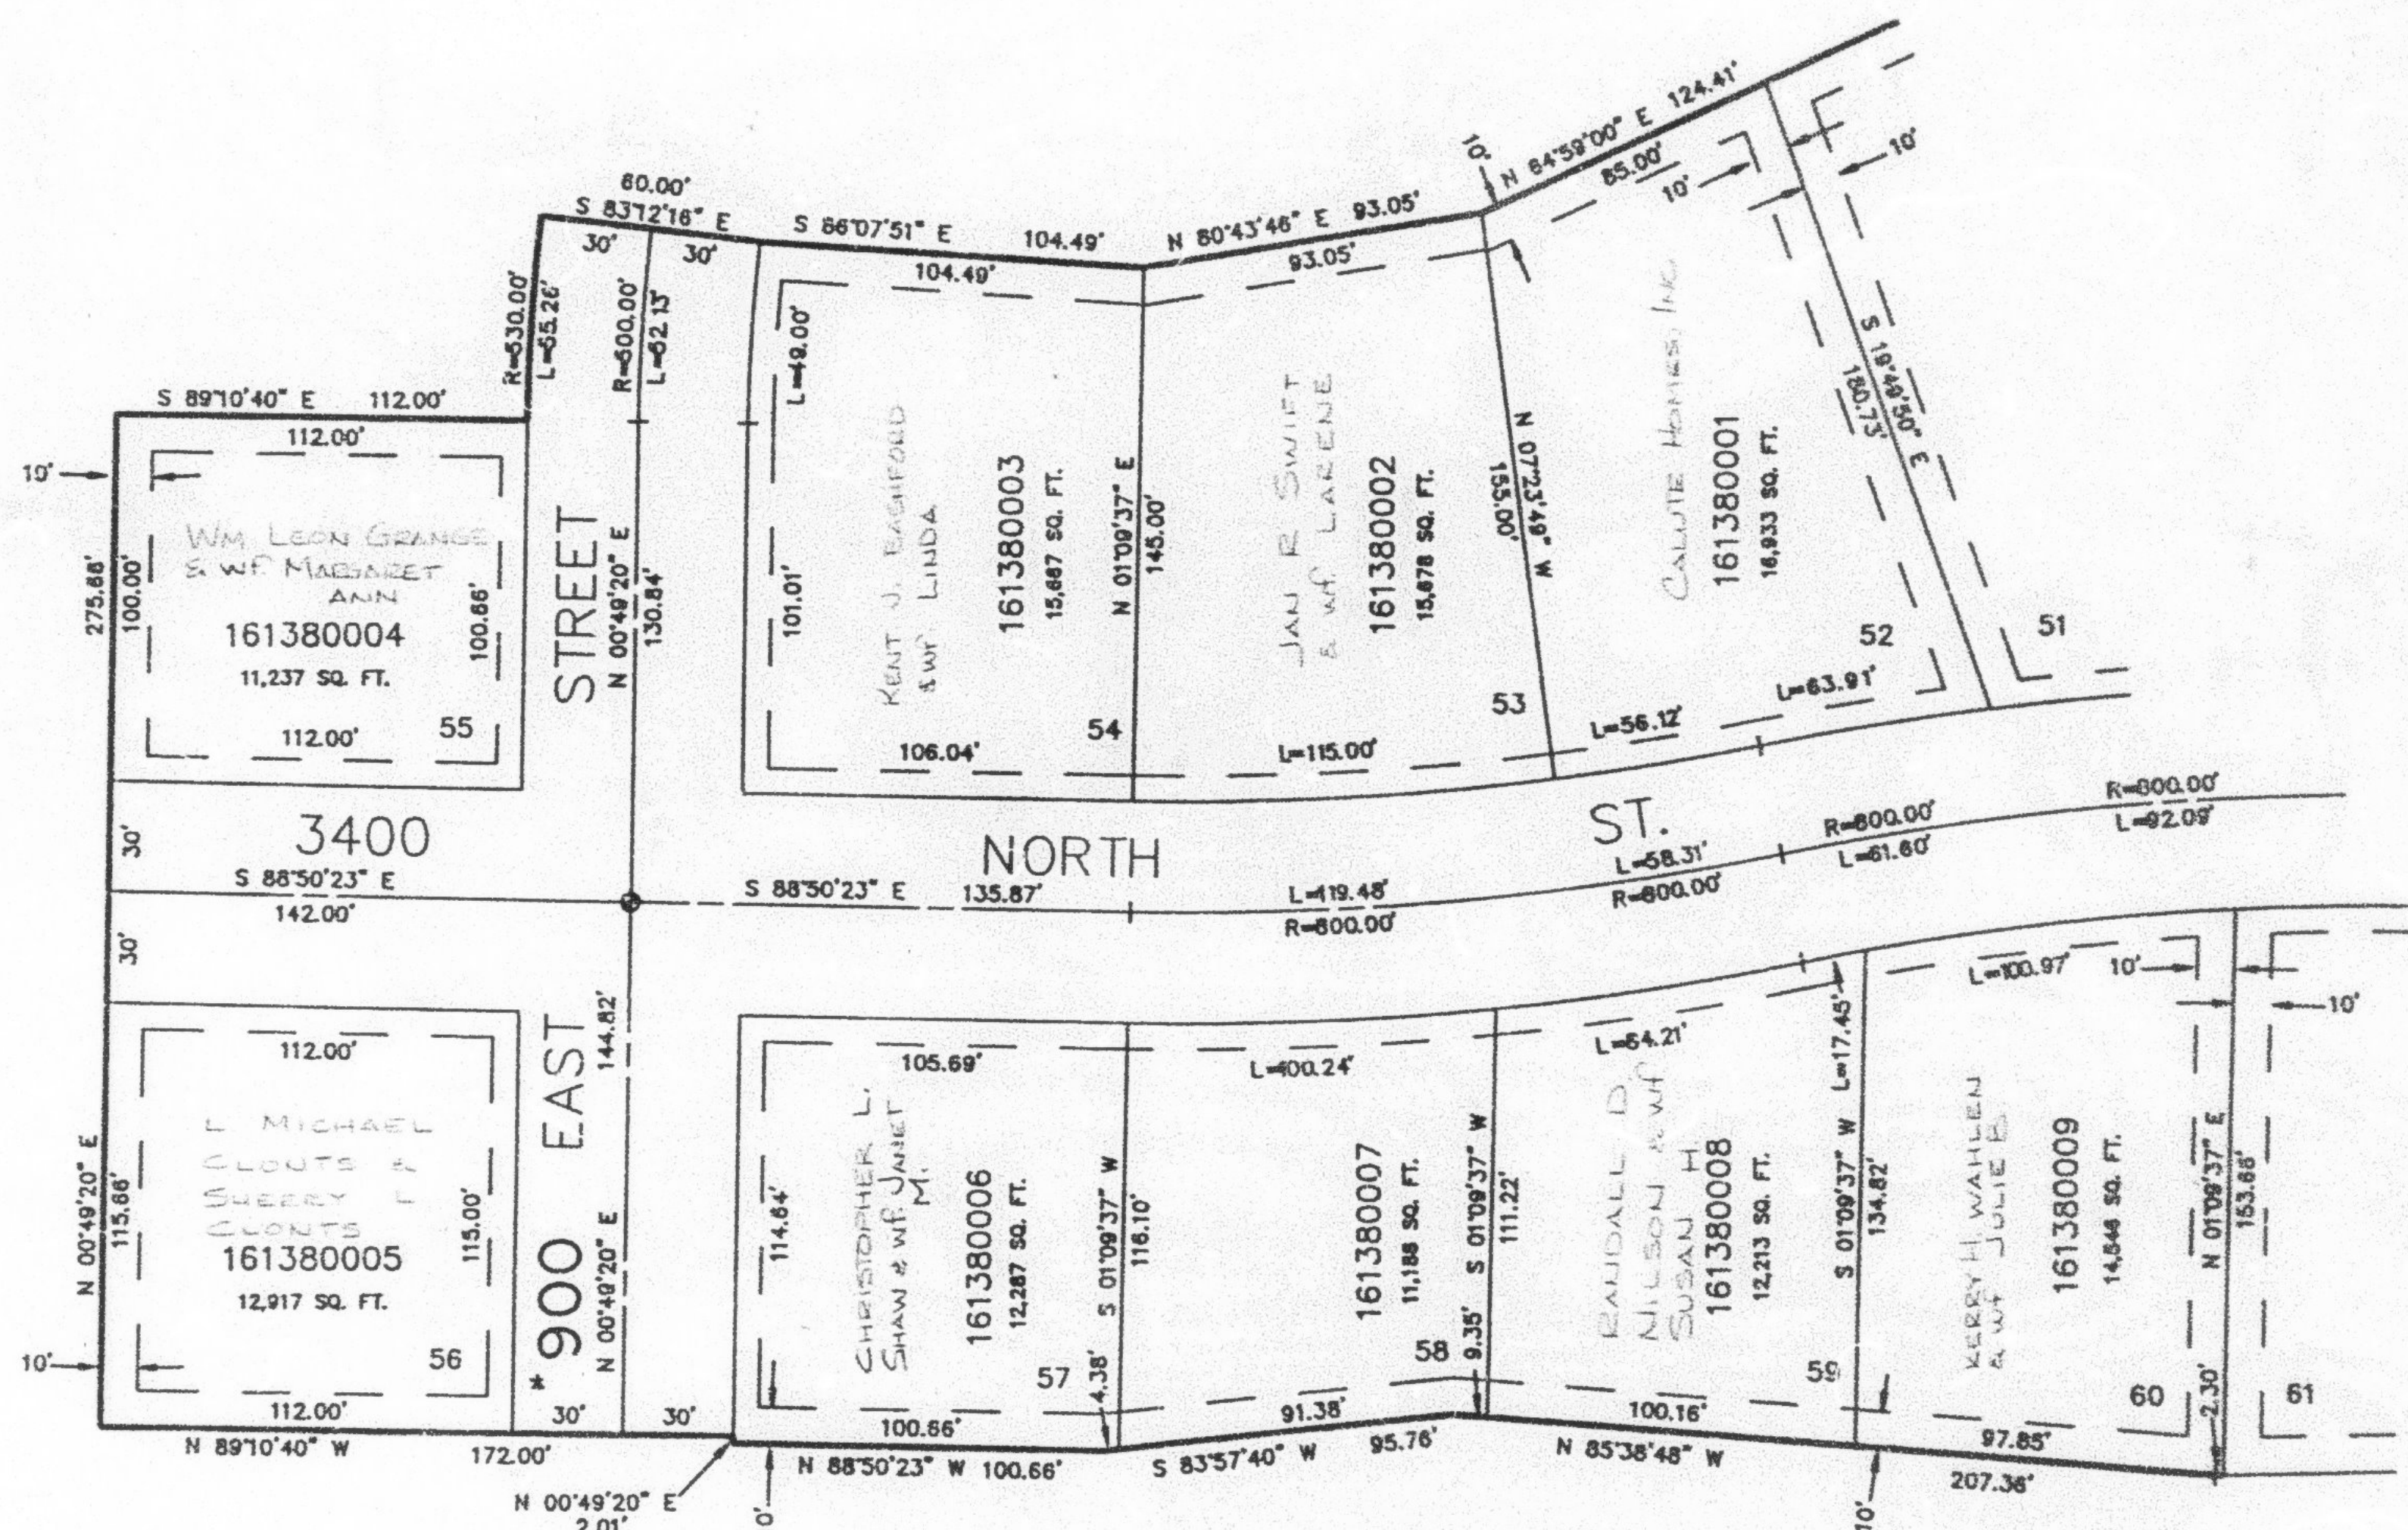

SEE PAGE 137

SEE PAGE 134

*SEE CORRECTION
 AFFIDAVIT Bk. 1621 Pg. 517.

FOR COMPLETE ENG DATA SEE
 ORIGINAL DEDICATION PLAT IN
 BOOK 32, PAGE 81 OF RECORDS.

7' UTILITY & DRAINAGE EASEMENTS EACH
 SIDE OF PROPERTY LINES AS INDICATED
 BY DASHED LINES EXCEPT AS OTHERWISE
 SHOWN.