


138

PART OF THE SE 1/4, SEC. 21, T.7N., R.1W., S.L.B. & M.  
**NORTH OAKS COVE SUBDIVISION - PHASE 3**  
 LOTS 52-60  
 IN NORTH OGDEN CITY  
 SCALE 1" = 50'

TAXING UNIT: 10

SEE PAGE 42

SEE PAGE 42

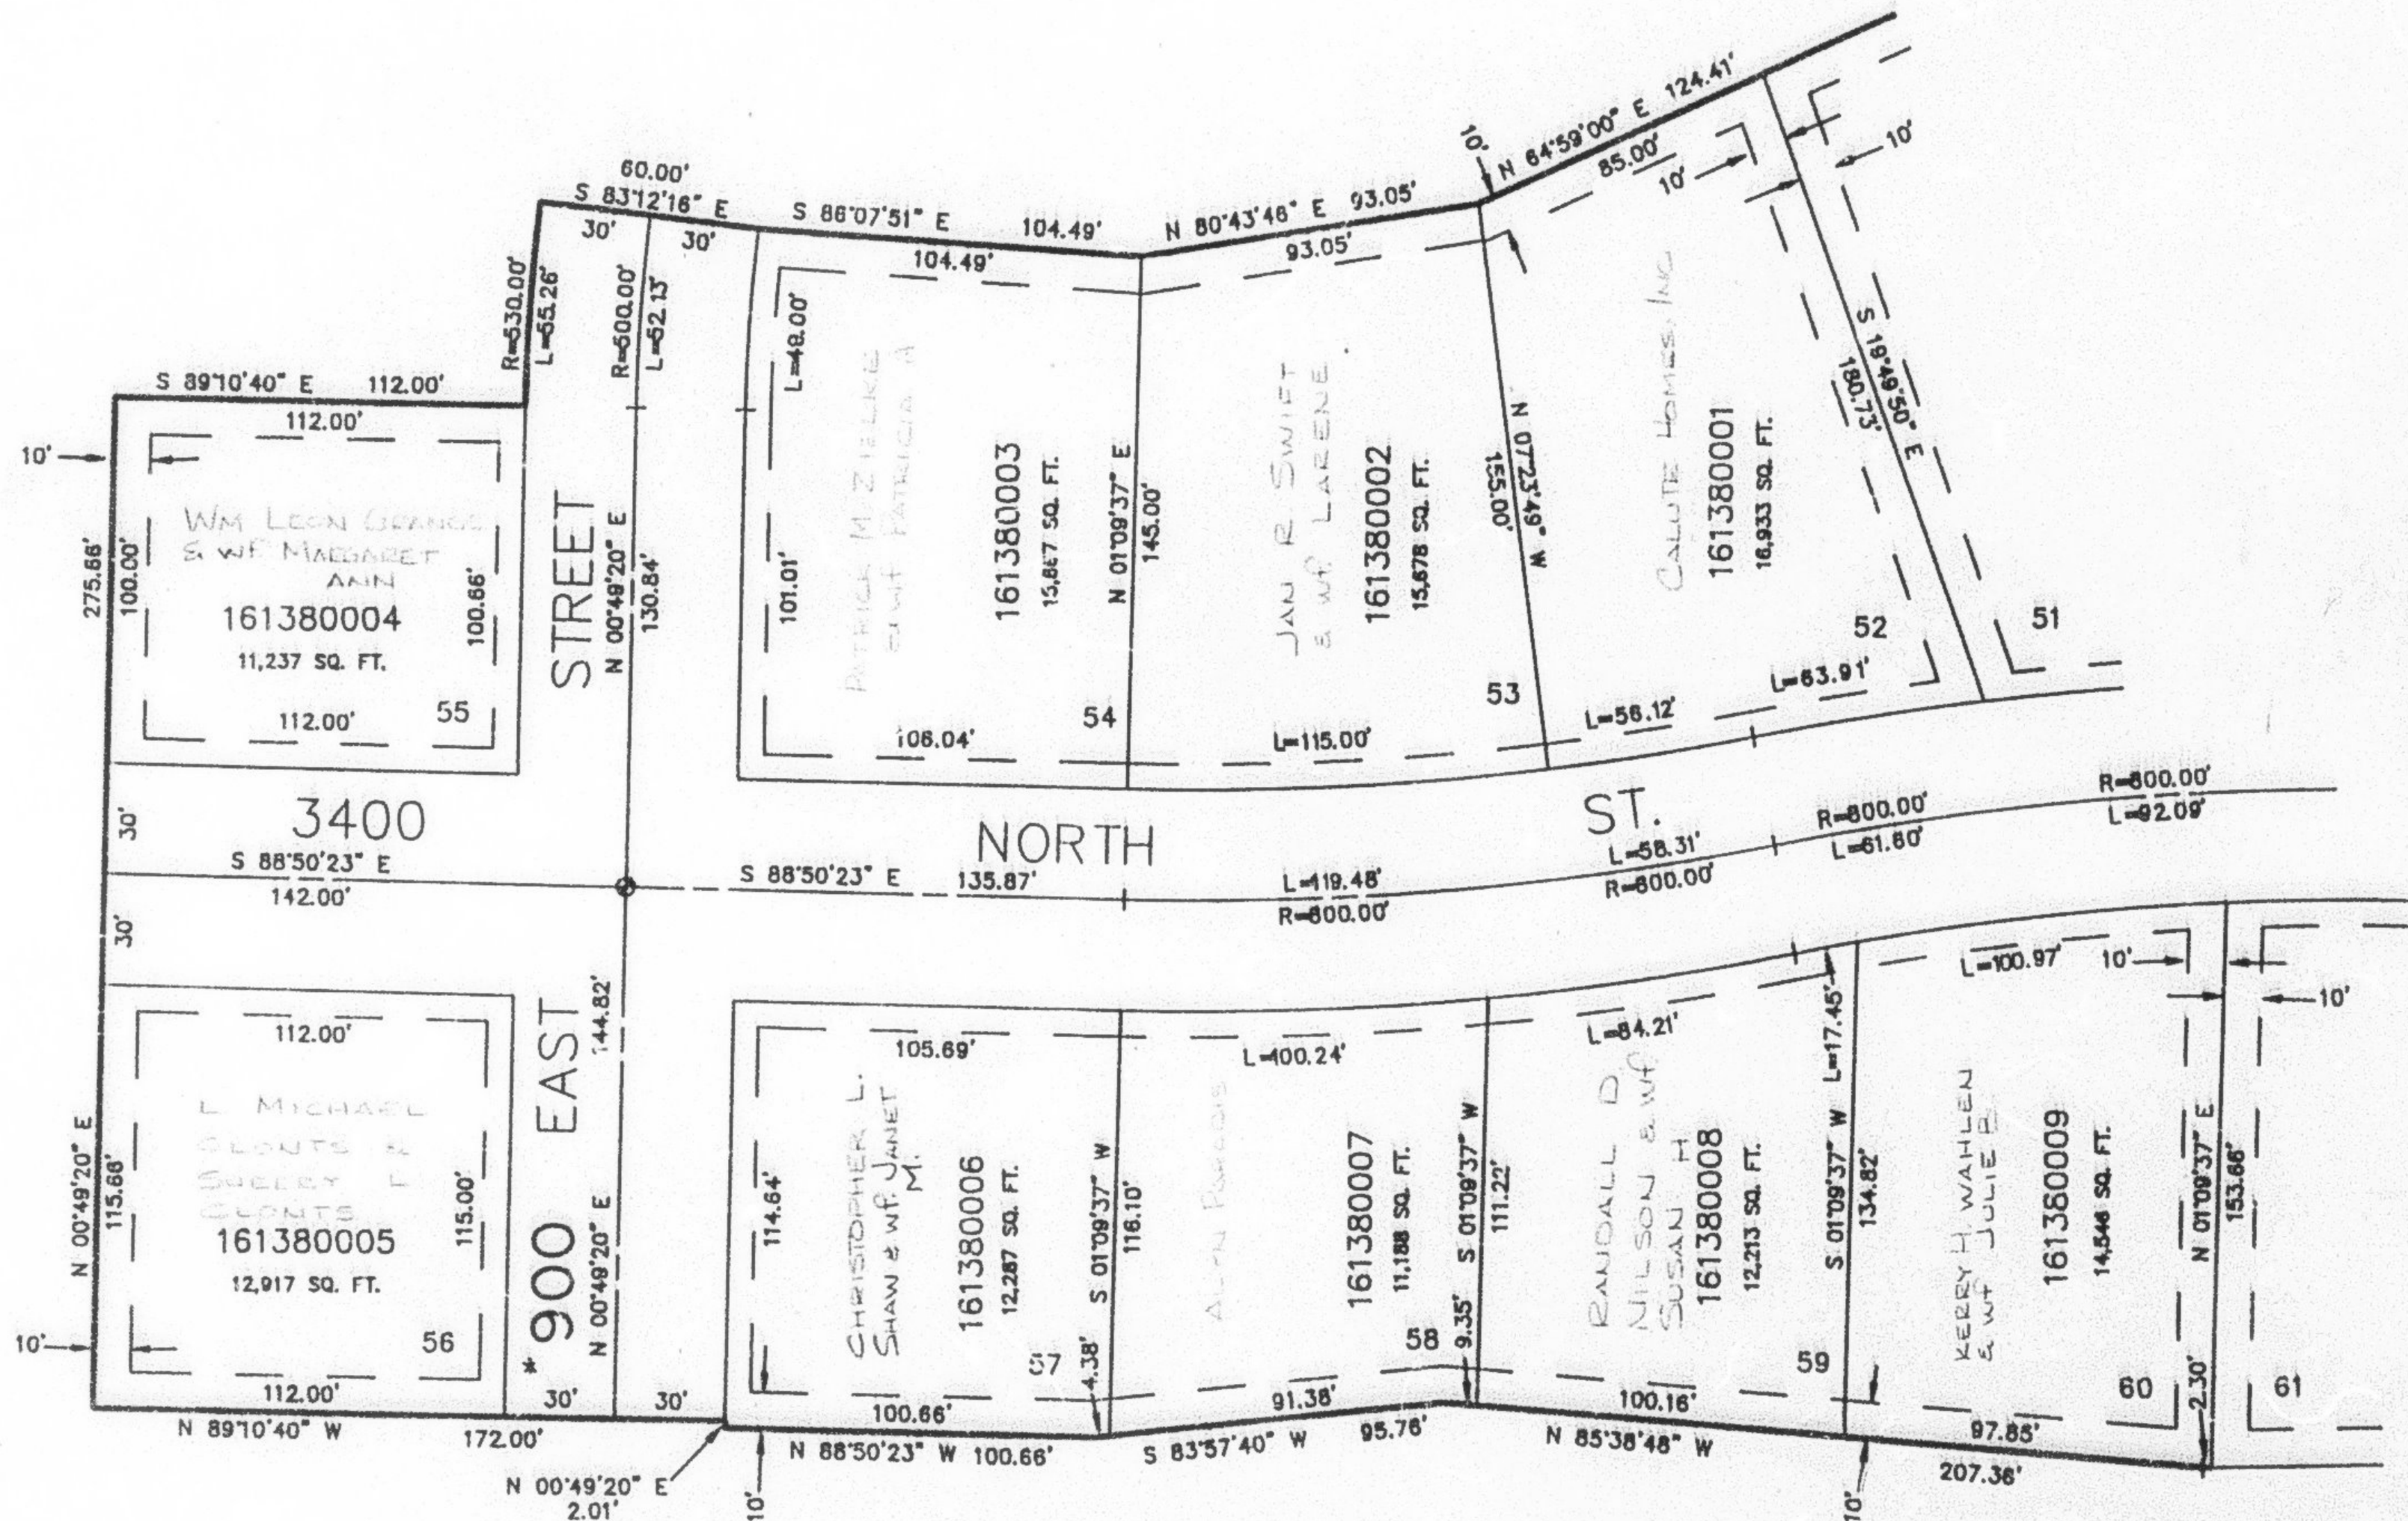

SEE PAGE 137

SEE PAGE 134

7' UTILITY & DRAINAGE EASEMENTS EACH SIDE OF PROPERTY LINES AS INDICATED BY DASHED LINES EXCEPT AS OTHERWISE SHOWN.

\* SEE CORRECTION AFFIDAVIT Bk. 1621 Pg. 517.

FOR COMPLETE ENG DATA SEE ORIGINAL DEDICATION PLAT IN BOOK 32, PAGE 81 OF RECORDS.