


PART OF THE SE 1/4, SEC. 21, T.7N., R.1W., S.L.B. & M.  
**NORTH OAKS COVE SUBDIVISION – PHASE 3**

TAXING UNIT: 10

IN NORTH OGDEN CITY

SCALE 1" = 50'

SEE PAGE 42

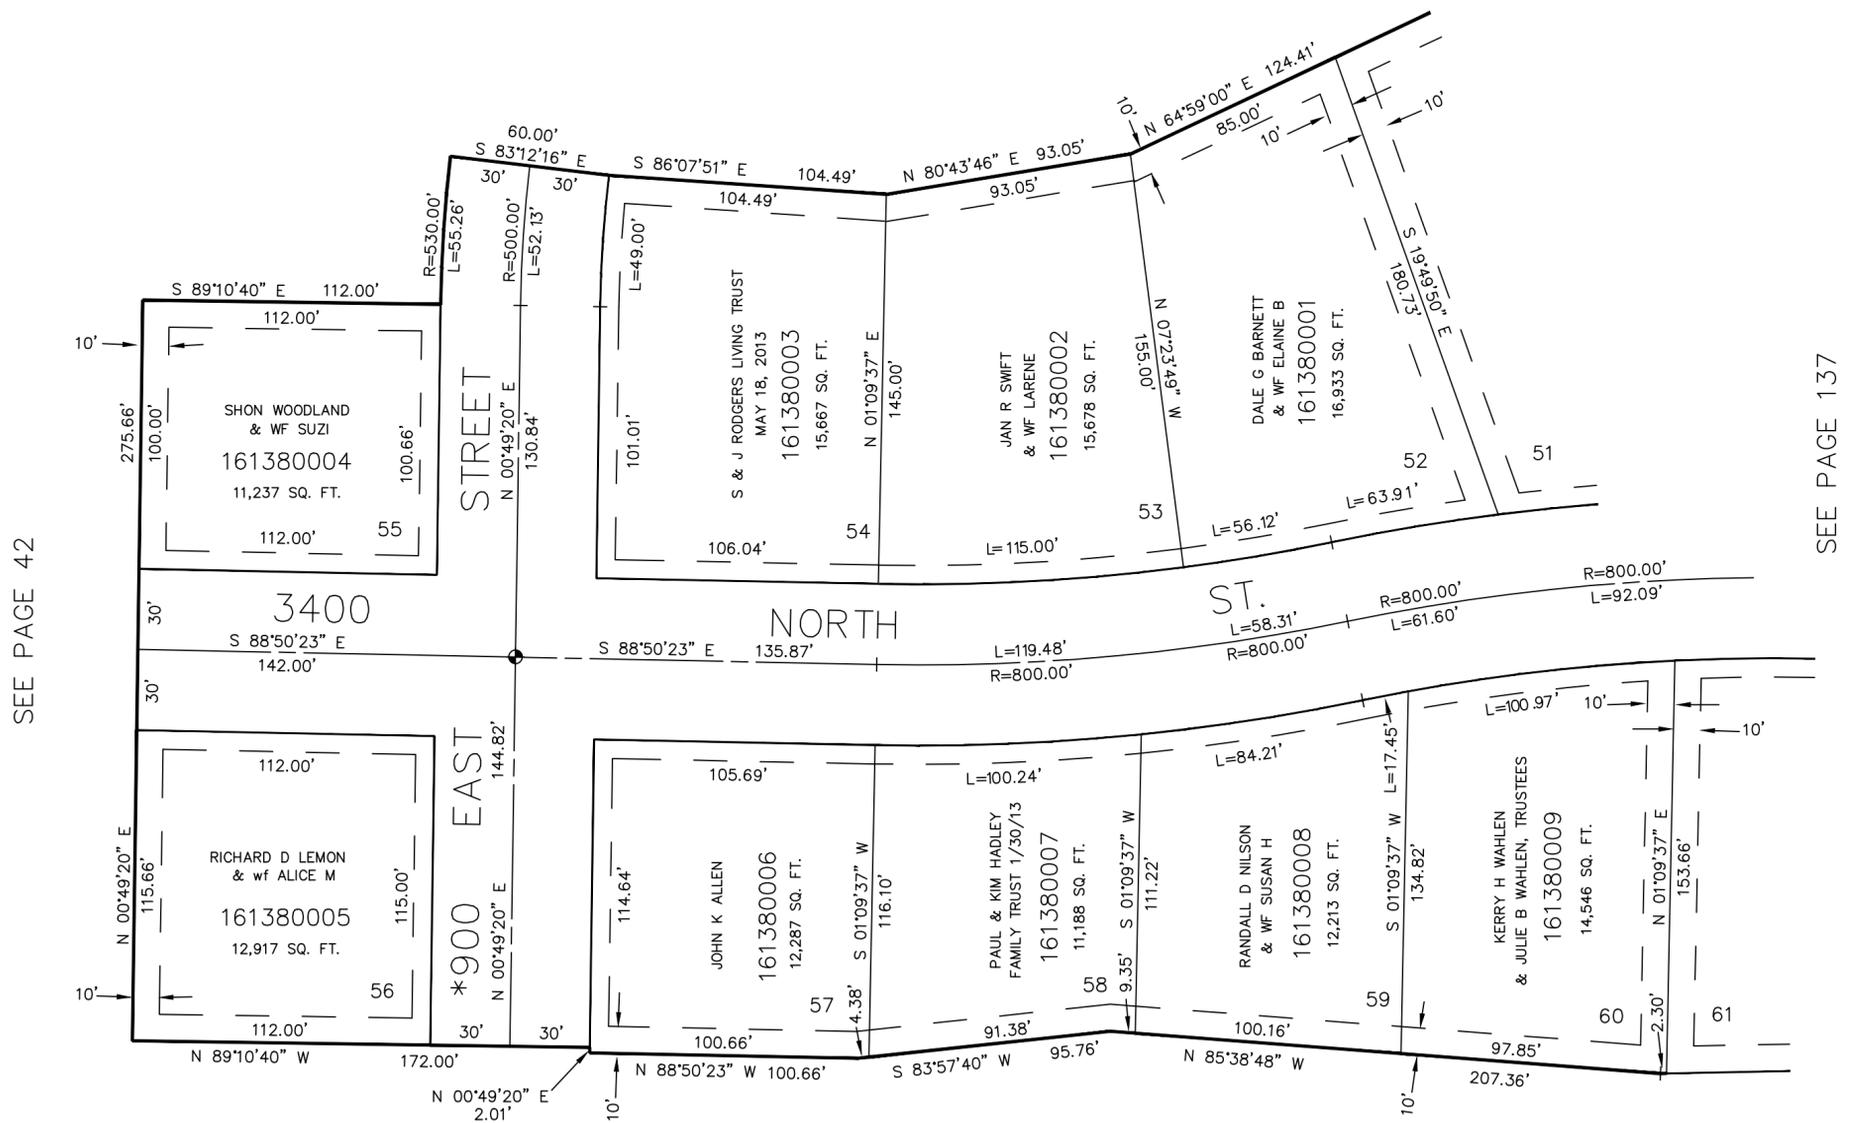

SEE PAGE 42

SEE PAGE 137

SEE PAGE 134

7' UTILITY & DRAINAGE EASEMENTS EACH SIDE OF PROPERTY LINES AS INDICATED BY DASHED LINES EXCEPT AS OTHERWISE SHOWN.

\*SEE CORRECTION AFFIDAVIT (BOOK 1621 PAGE 517)

FOR COMPLETE ENG DATA SEE ORIGINAL DEDICATION PLAT IN BOOK 32, PAGE 81 OF RECORDS.