

CHERRYWOOD MANOR PHASE 1

A CONDOMINIUM PROJECT

TAXING UNIT 11

IN PLEASANT VIEW CITY


SCALE 1" = 50'

EXCEPT WHERE OTHERWISE
SHOWING ALL LOTS OWNED BY:
PRO WEST CONST. & ENG. INC.

SEE PAGE 30

SEE PAGE 30

UNIT NO.	SERIAL NUMBER	OWNERSHIP
1	161400001	
2	161400002	
3	161400003	
4	161400004	
5	161400005	
6	161400006	
19	161400007	
20	161400008	
21	161400009	
22	161400010	
23	161400011	
24	161400012	

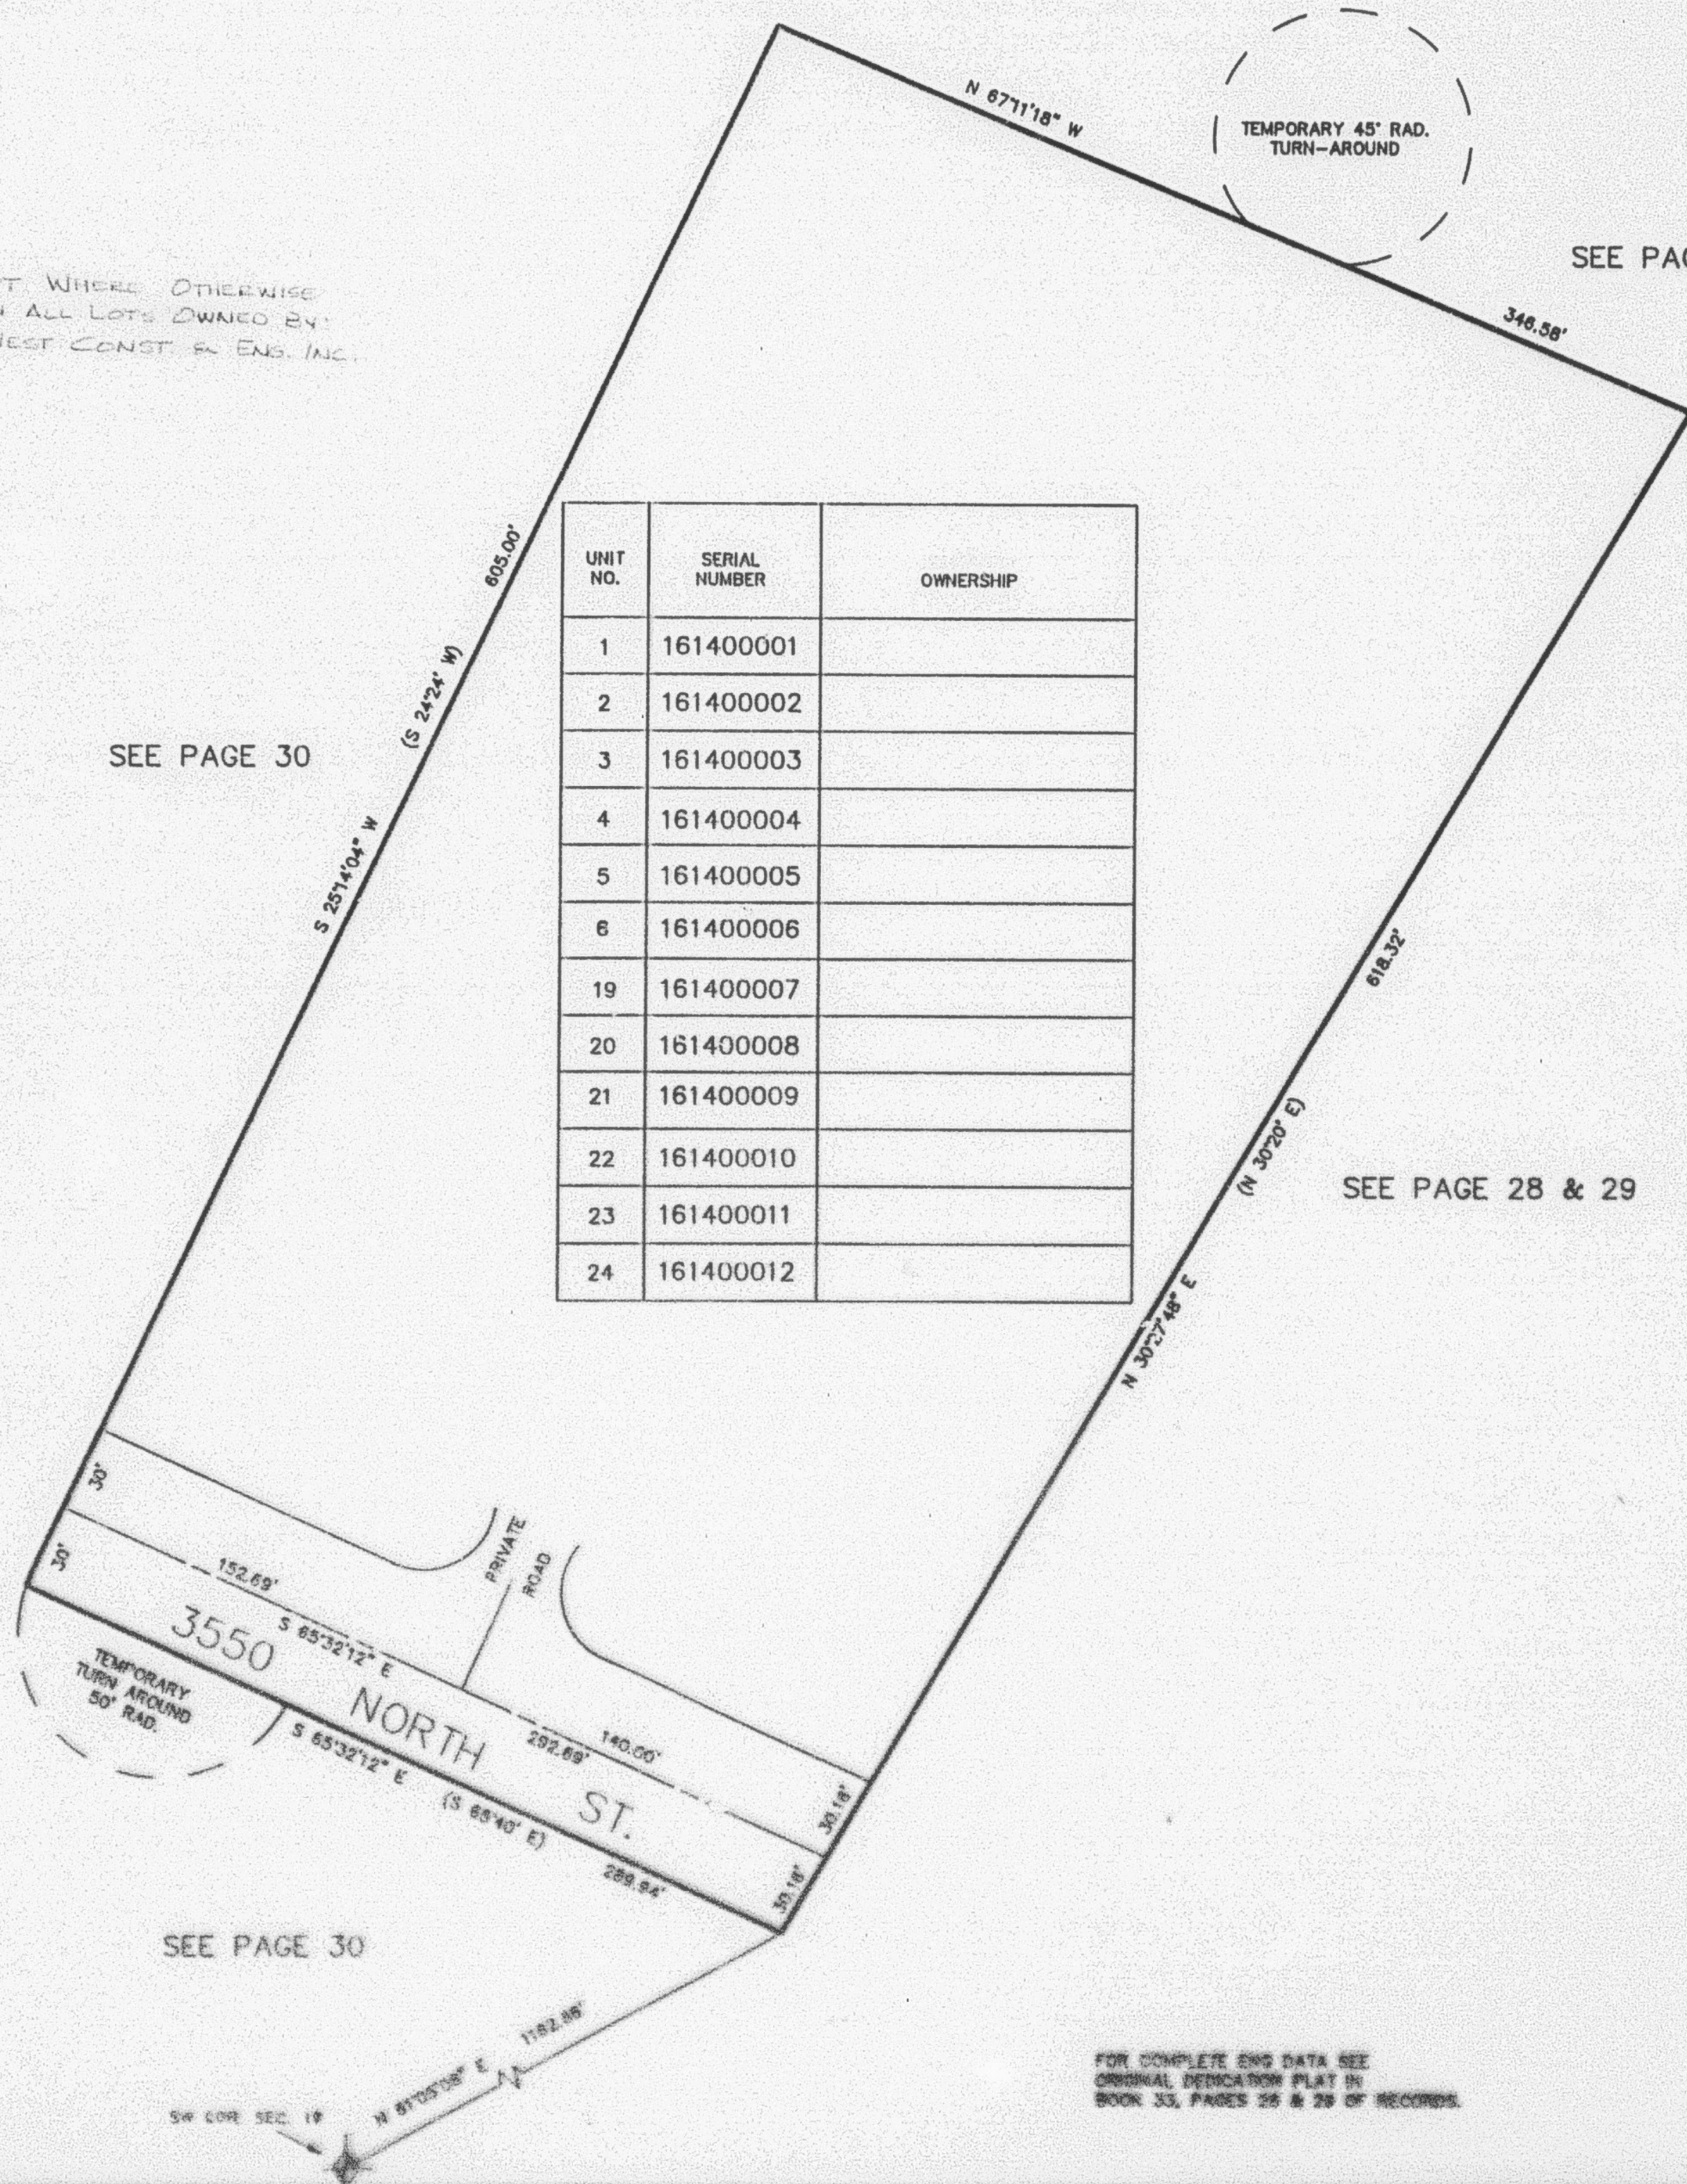

SEE PAGE 28 & 29

SEE PAGE 30

FOR COMPLETE ENG DATA SEE
ORIGINAL DEDICATION PLAT IN
BOOK 33, PAGES 28 & 29 OF RECORDS.