

PART OF THE SW 1/4, SEC. 19, T.7N., R.1W., S.L.B. & M.

140



# CHERRYWOOD MANOR PHASE 1

A CONDOMINIUM PROJECT

TAXING UNIT 11

IN PLEASANT VIEW CITY

SCALE 1" = 50'

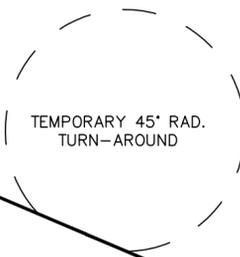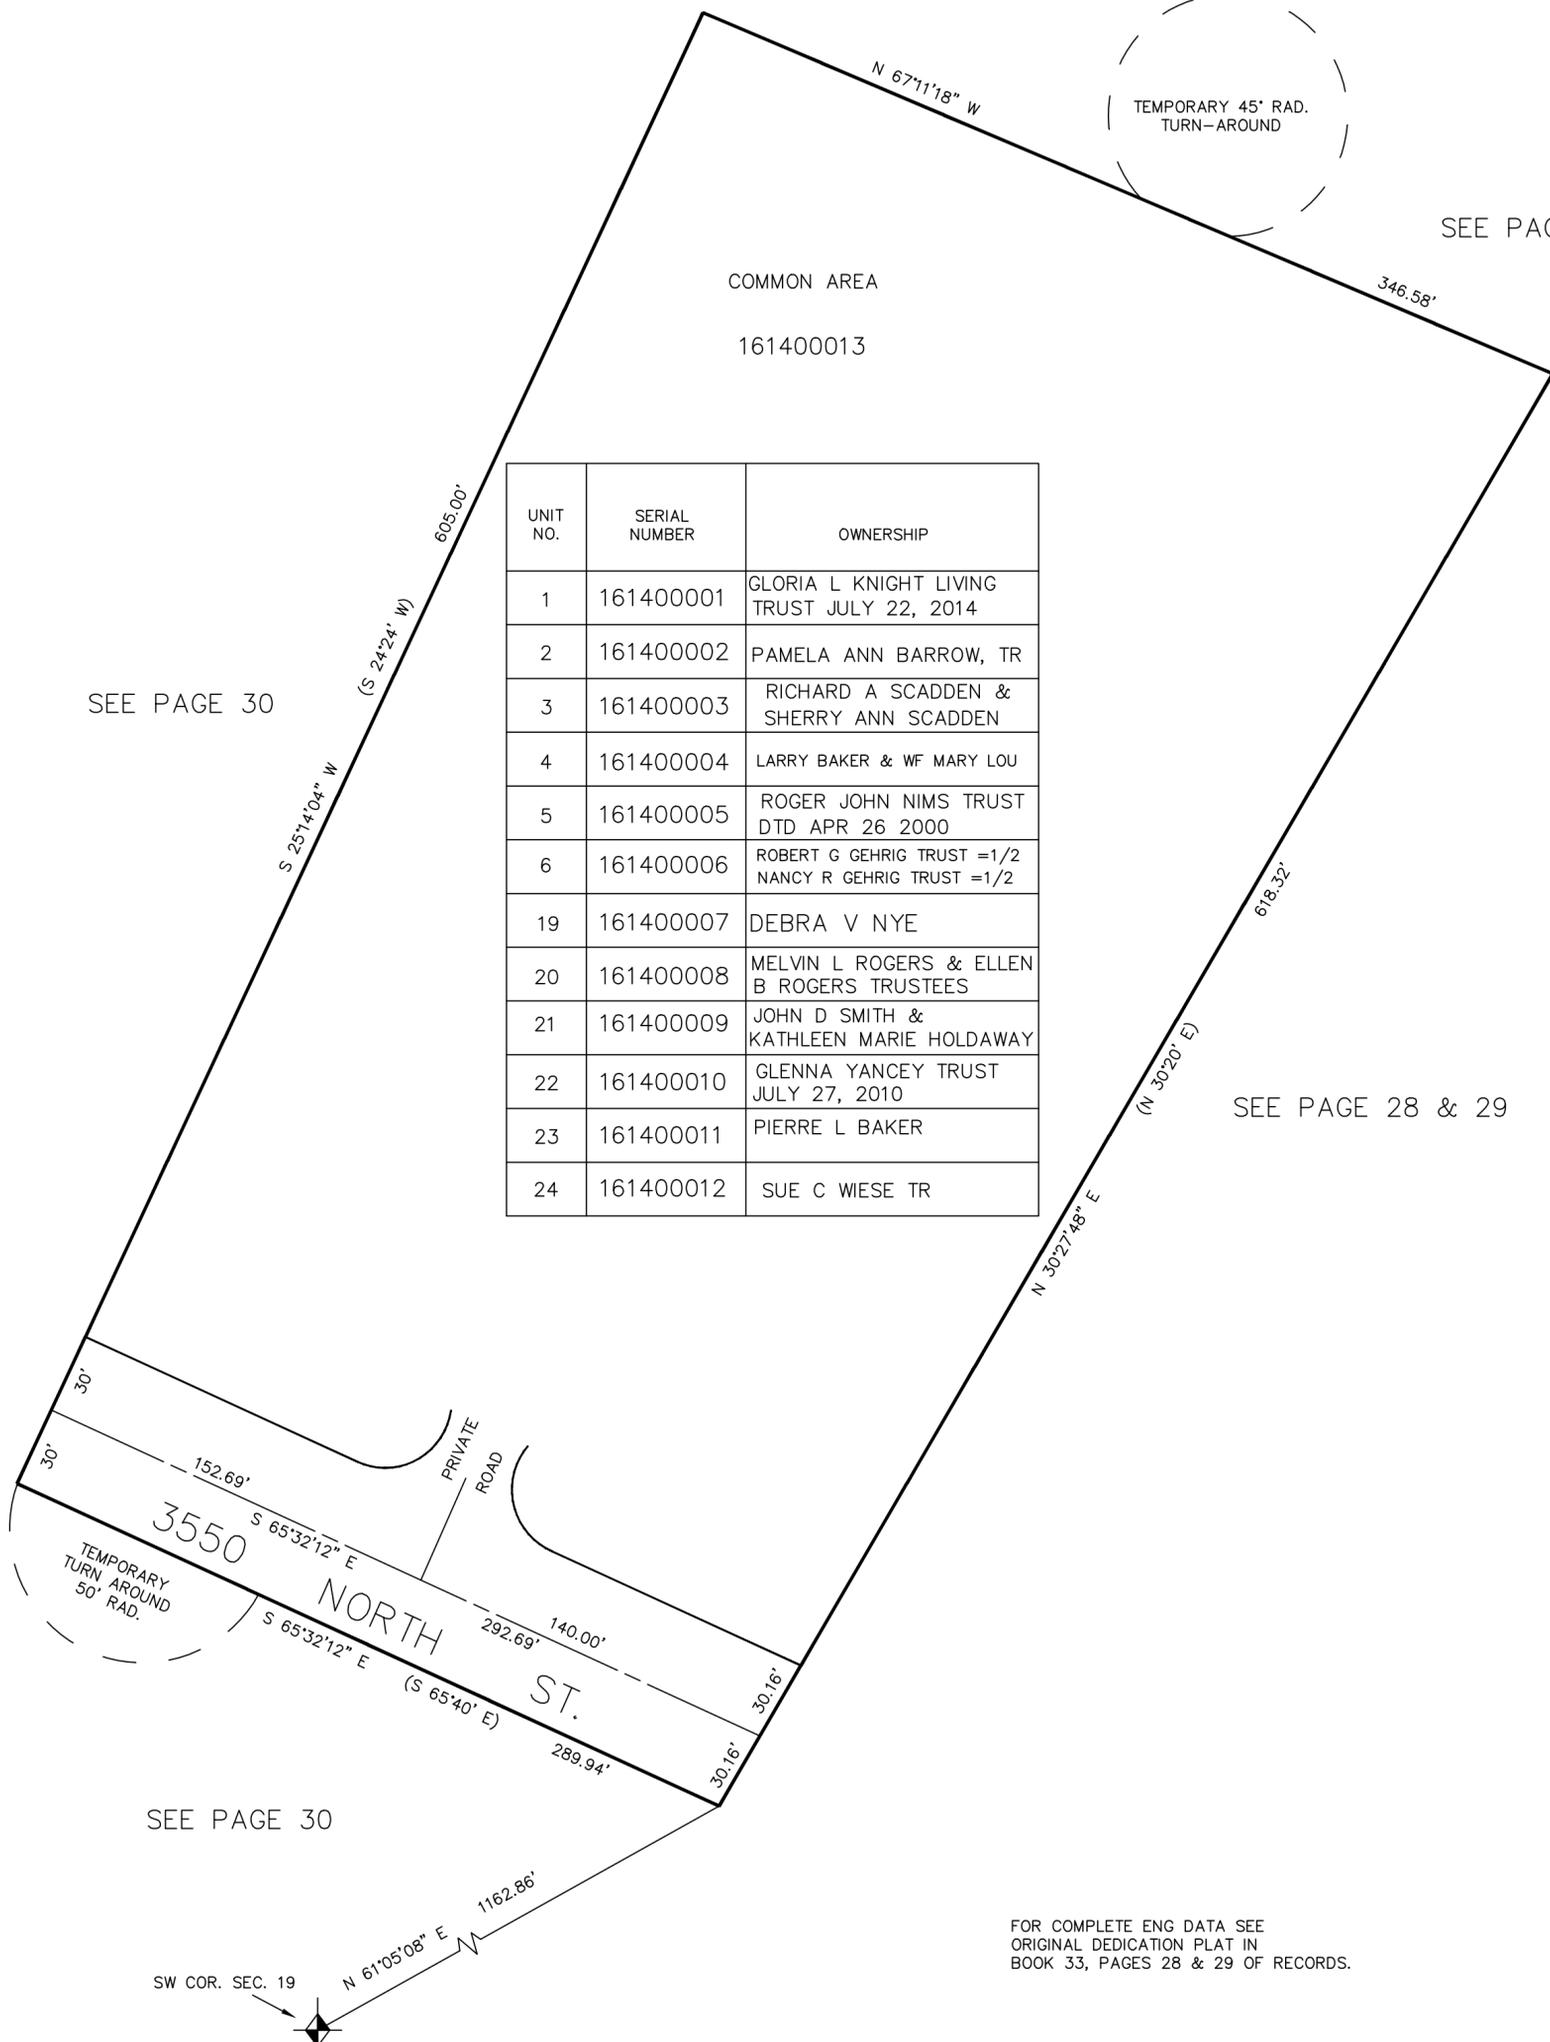

SEE PAGE 30

COMMON AREA

161400013

UNIT NO.	SERIAL NUMBER	OWNERSHIP
1	161400001	GLORIA L KNIGHT LIVING TRUST JULY 22, 2014
2	161400002	PAMELA ANN BARROW, TR
3	161400003	RICHARD A SCADDEN & SHERRY ANN SCADDEN
4	161400004	LARRY BAKER & WF MARY LOU
5	161400005	ROGER JOHN NIMS TRUST DTD APR 26 2000
6	161400006	ROBERT G GEHRIG TRUST =1/2 NANCY R GEHRIG TRUST =1/2
19	161400007	DEBRA V NYE
20	161400008	MELVIN L ROGERS & ELLEN B ROGERS TRUSTEES
21	161400009	JOHN D SMITH & KATHLEEN MARIE HOLDAWAY
22	161400010	GLENN YANCEY TRUST JULY 27, 2010
23	161400011	PIERRE L BAKER
24	161400012	SUE C WIESE TR

SEE PAGE 30

SEE PAGE 28 & 29

SEE PAGE 30

FOR COMPLETE ENG DATA SEE ORIGINAL DEDICATION PLAT IN BOOK 33, PAGES 28 & 29 OF RECORDS.