

PART OF THE SW 1/4, SEC. 21, T.7N., R.1W., S.L.B. & M.
LAKEVIEW HEIGHTS SUBDIVISION - PHASE 3B


141

A P.R.U.D.
LOTS 215-234
IN NORTH OGDEN CITY
SCALE 1" = 50'

TAXING UNIT: 10

SEE PAGE 43

EXCEPT WHERE OTHERWISE
SHOWN, ALL LOTS ARE
OWNED BY OGDEN FIRST
FED. SAVINGS & LOAN ASSOCIATION

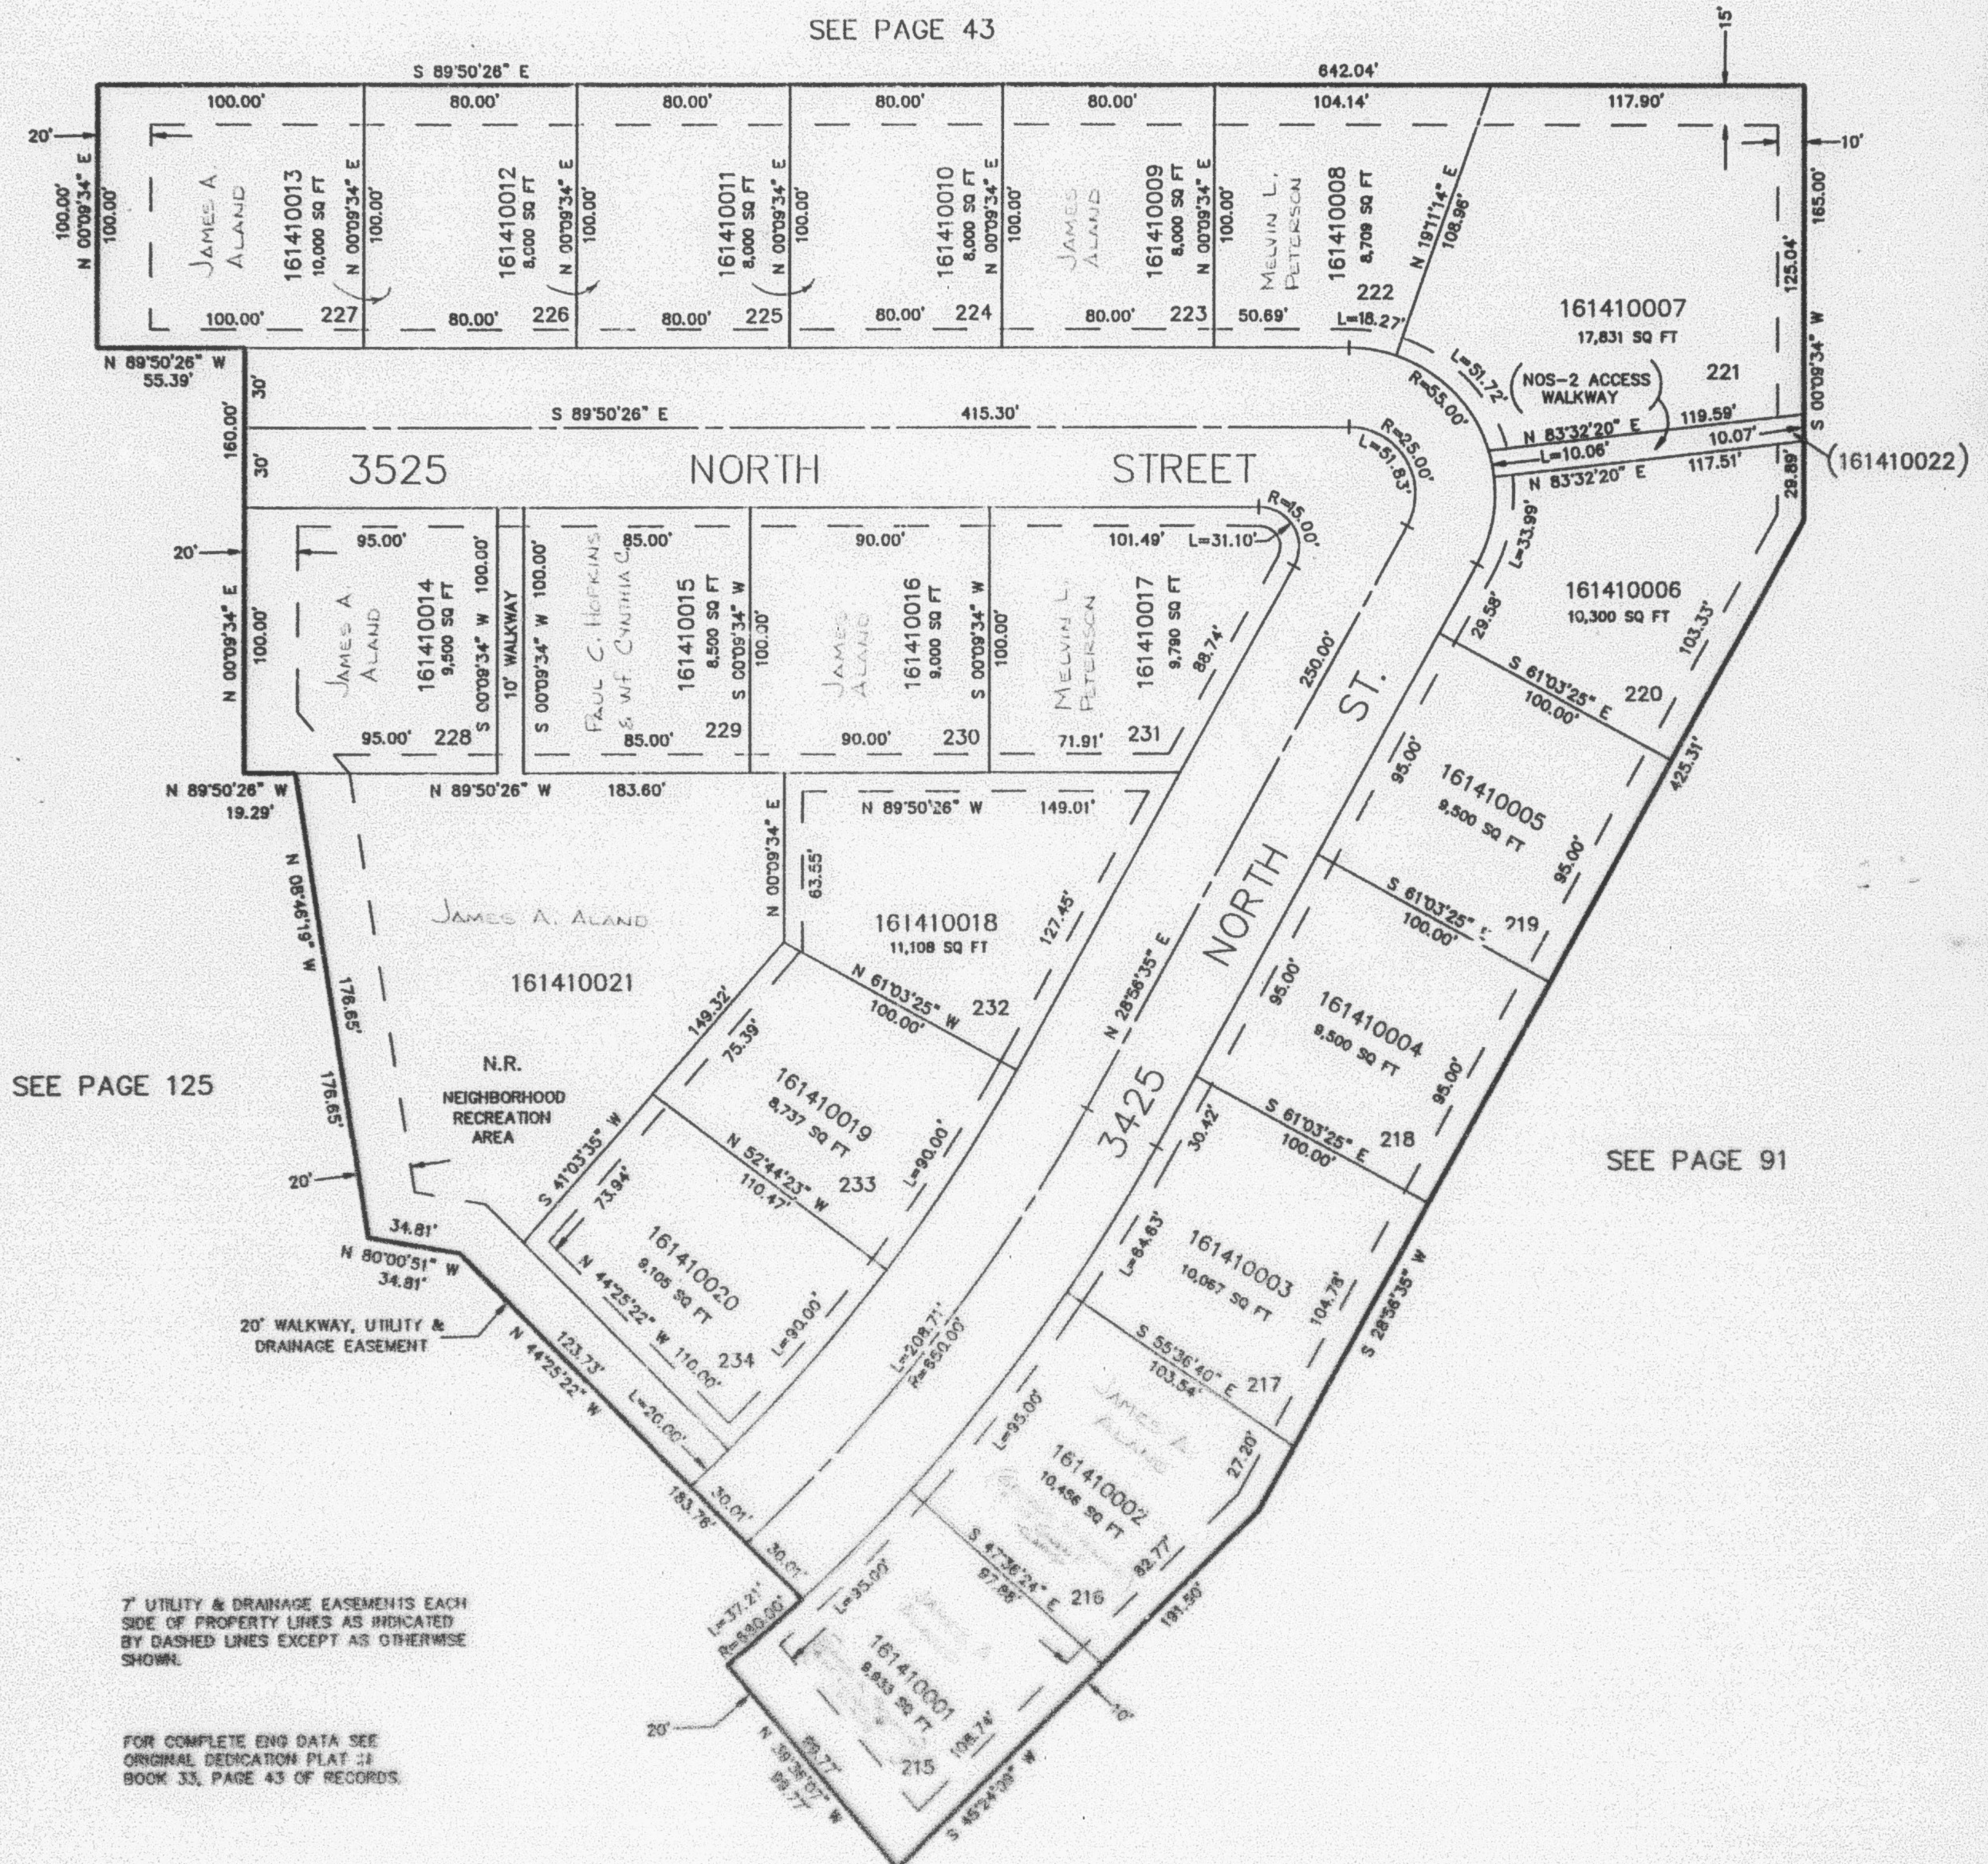

SEE PAGE 125

SEE PAGE 91

7' UTILITY & DRAINAGE EASEMENTS EACH
SIDE OF PROPERTY LINES AS INDICATED
BY DASHED LINES EXCEPT AS OTHERWISE
SHOWN.

FOR COMPLETE ENG DATA SEE
ORIGINAL DEDICATION PLAT IN
BOOK 33, PAGE 43 OF RECORDS.