

PART OF N.W. 1/4 OF SEC. 36, T.6N., R.2W., S.L.B.&M.
OGDEN COMMERCIAL & INDUSTRIAL PARK-PLAT 'C'

141

TAXING UNIT 25

LOTS 55-64


IN OGDEN CITY

SCALE 1"=100'

PREFIX 15-141

EXCEPT WHERE OTHERWISE
 SHOWN ALL LOTS OWNED
 BY: OGDEN CITY

SEE PAGE 140

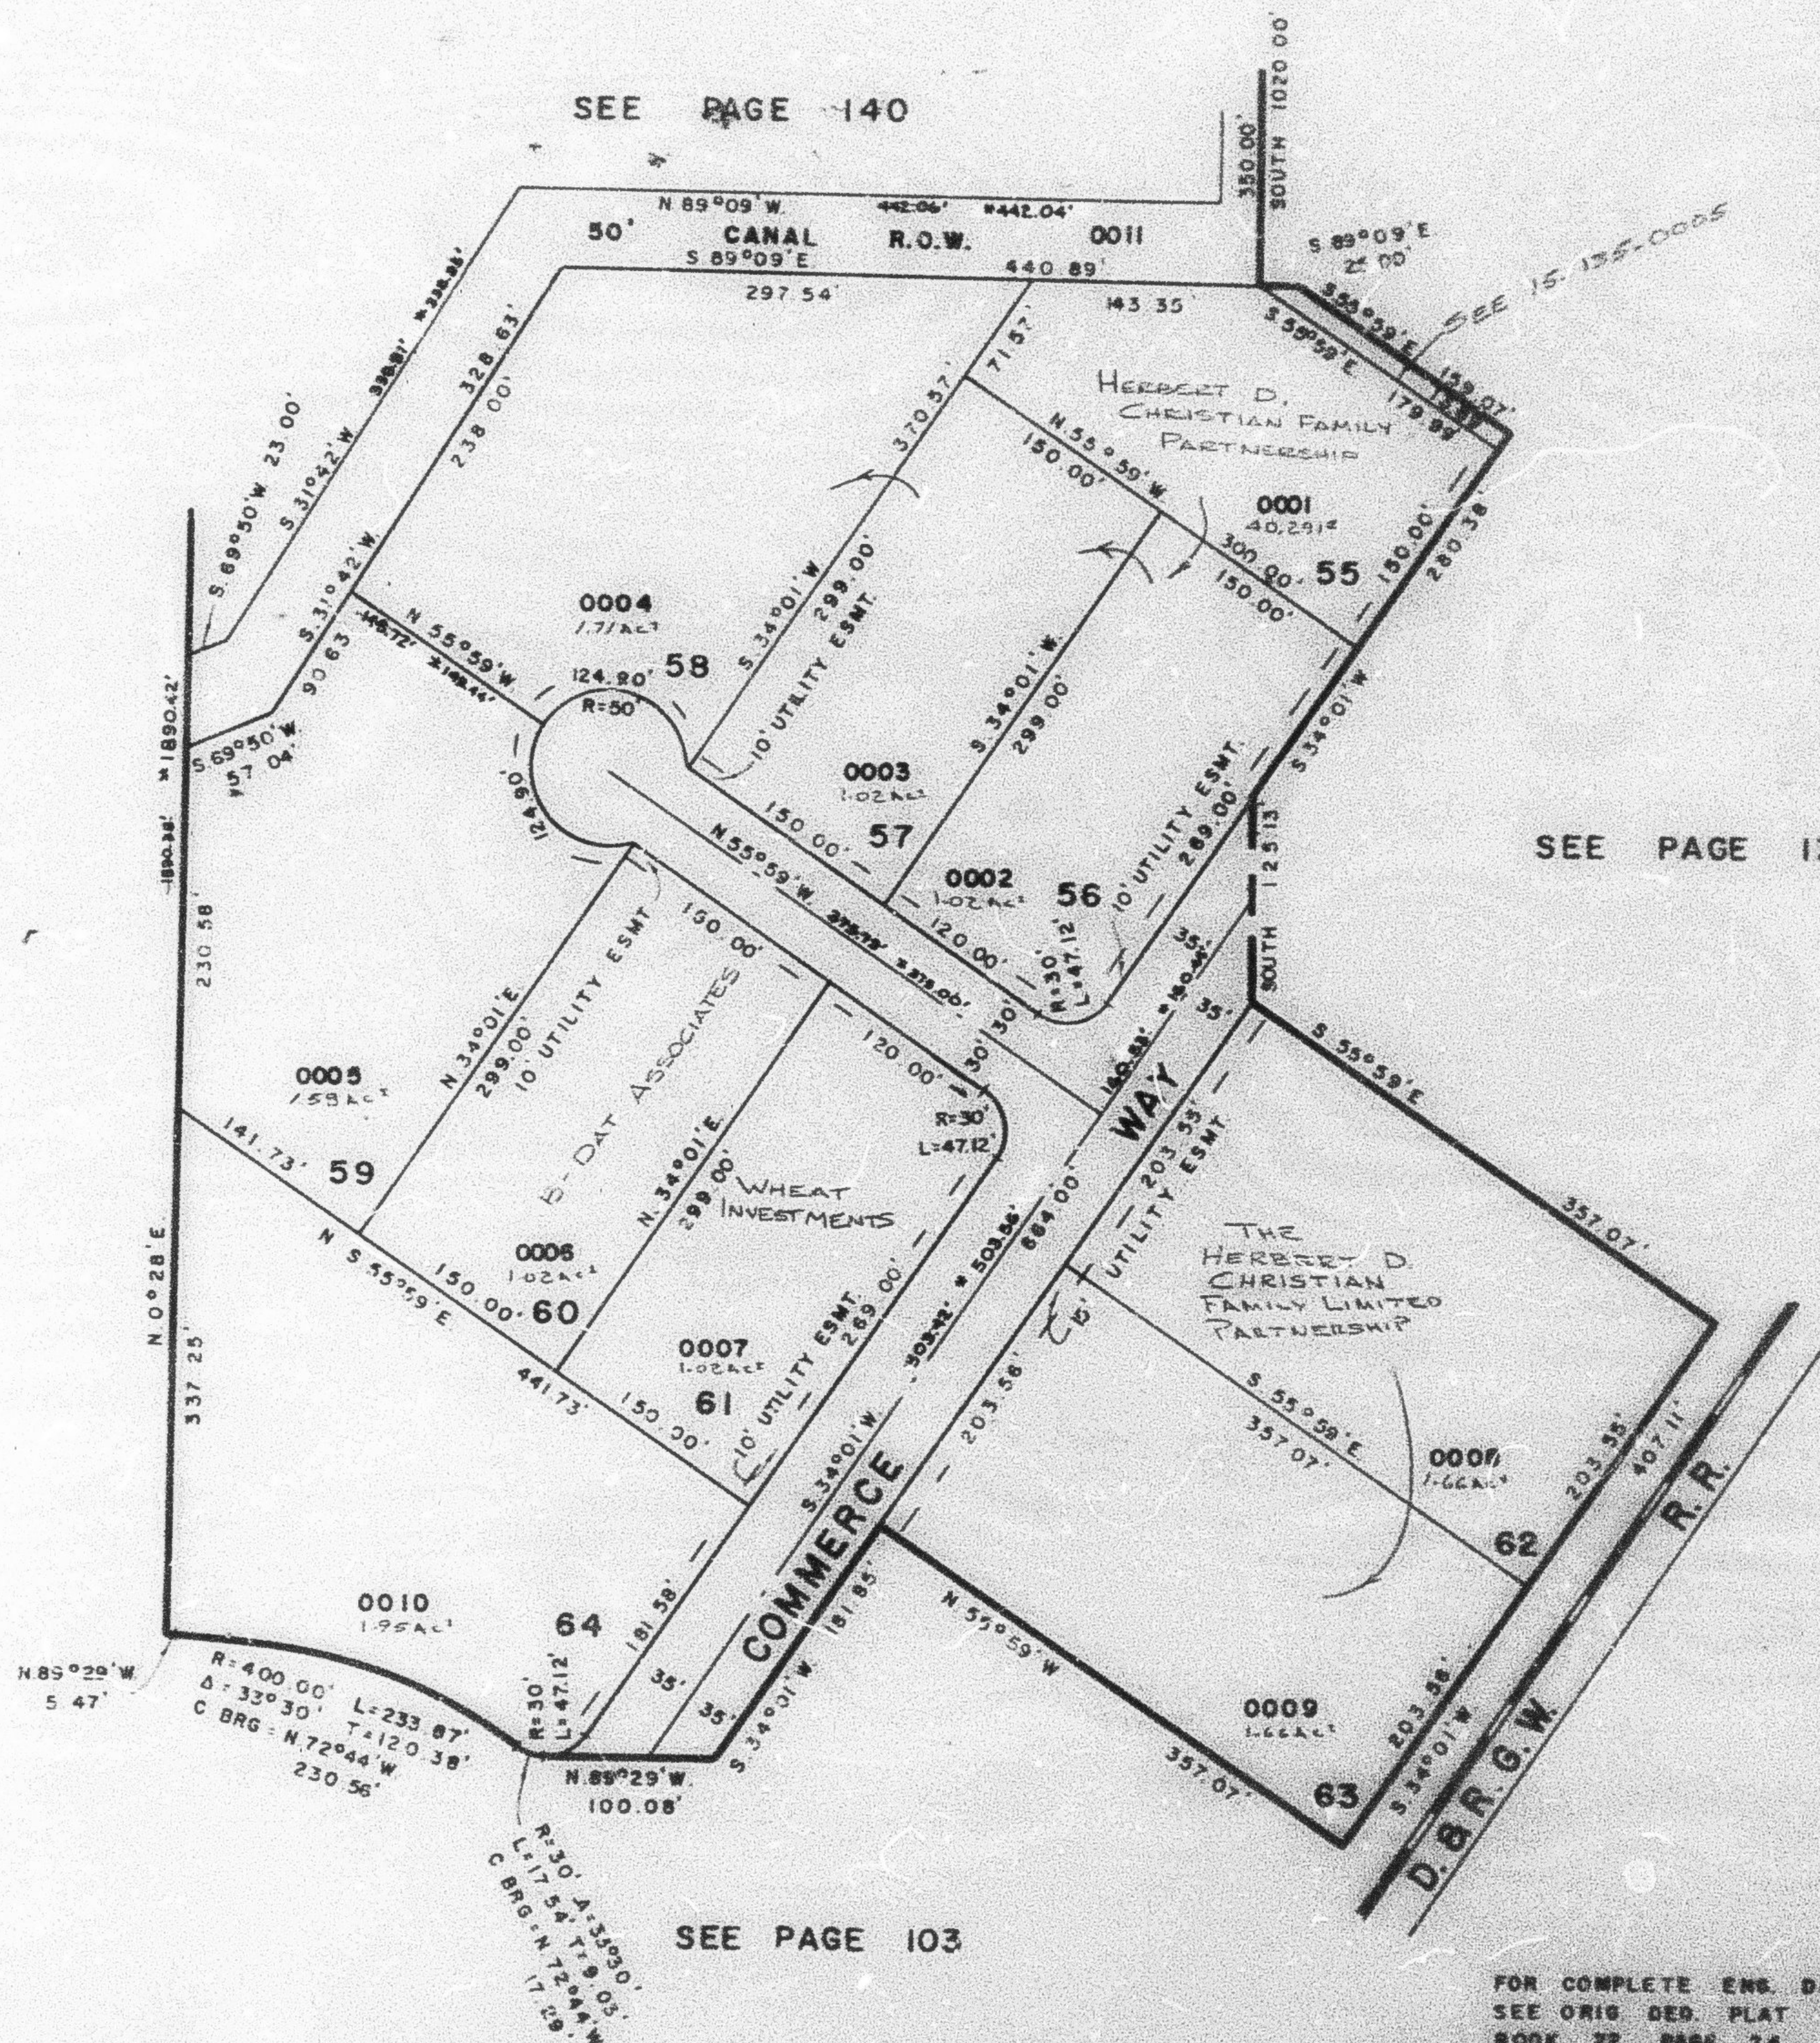

SEE PAGE 135

SEE PAGE '03

SEE PAGE 103

FOR COMPLETE ENG. DATA
 SEE ORIG. DES. PLAT IN
 BOOK 22, PAGE 24

* SEE CORRECTION AFFIDAVIT
 IN BOOK 143, PAGE 180.