

PART OF THE SW 1/4, SEC. 21, T.7N., R.1W., S.L.B. & M.  
**LAKEVIEW HEIGHTS SUBDIVISION – PHASE 3B**


A P.R.U.D.

LOTS 215–234  
 IN NORTH OGDEN CITY

SCALE 1" = 50'

SEE PAGE 43

TAXING UNIT: 10

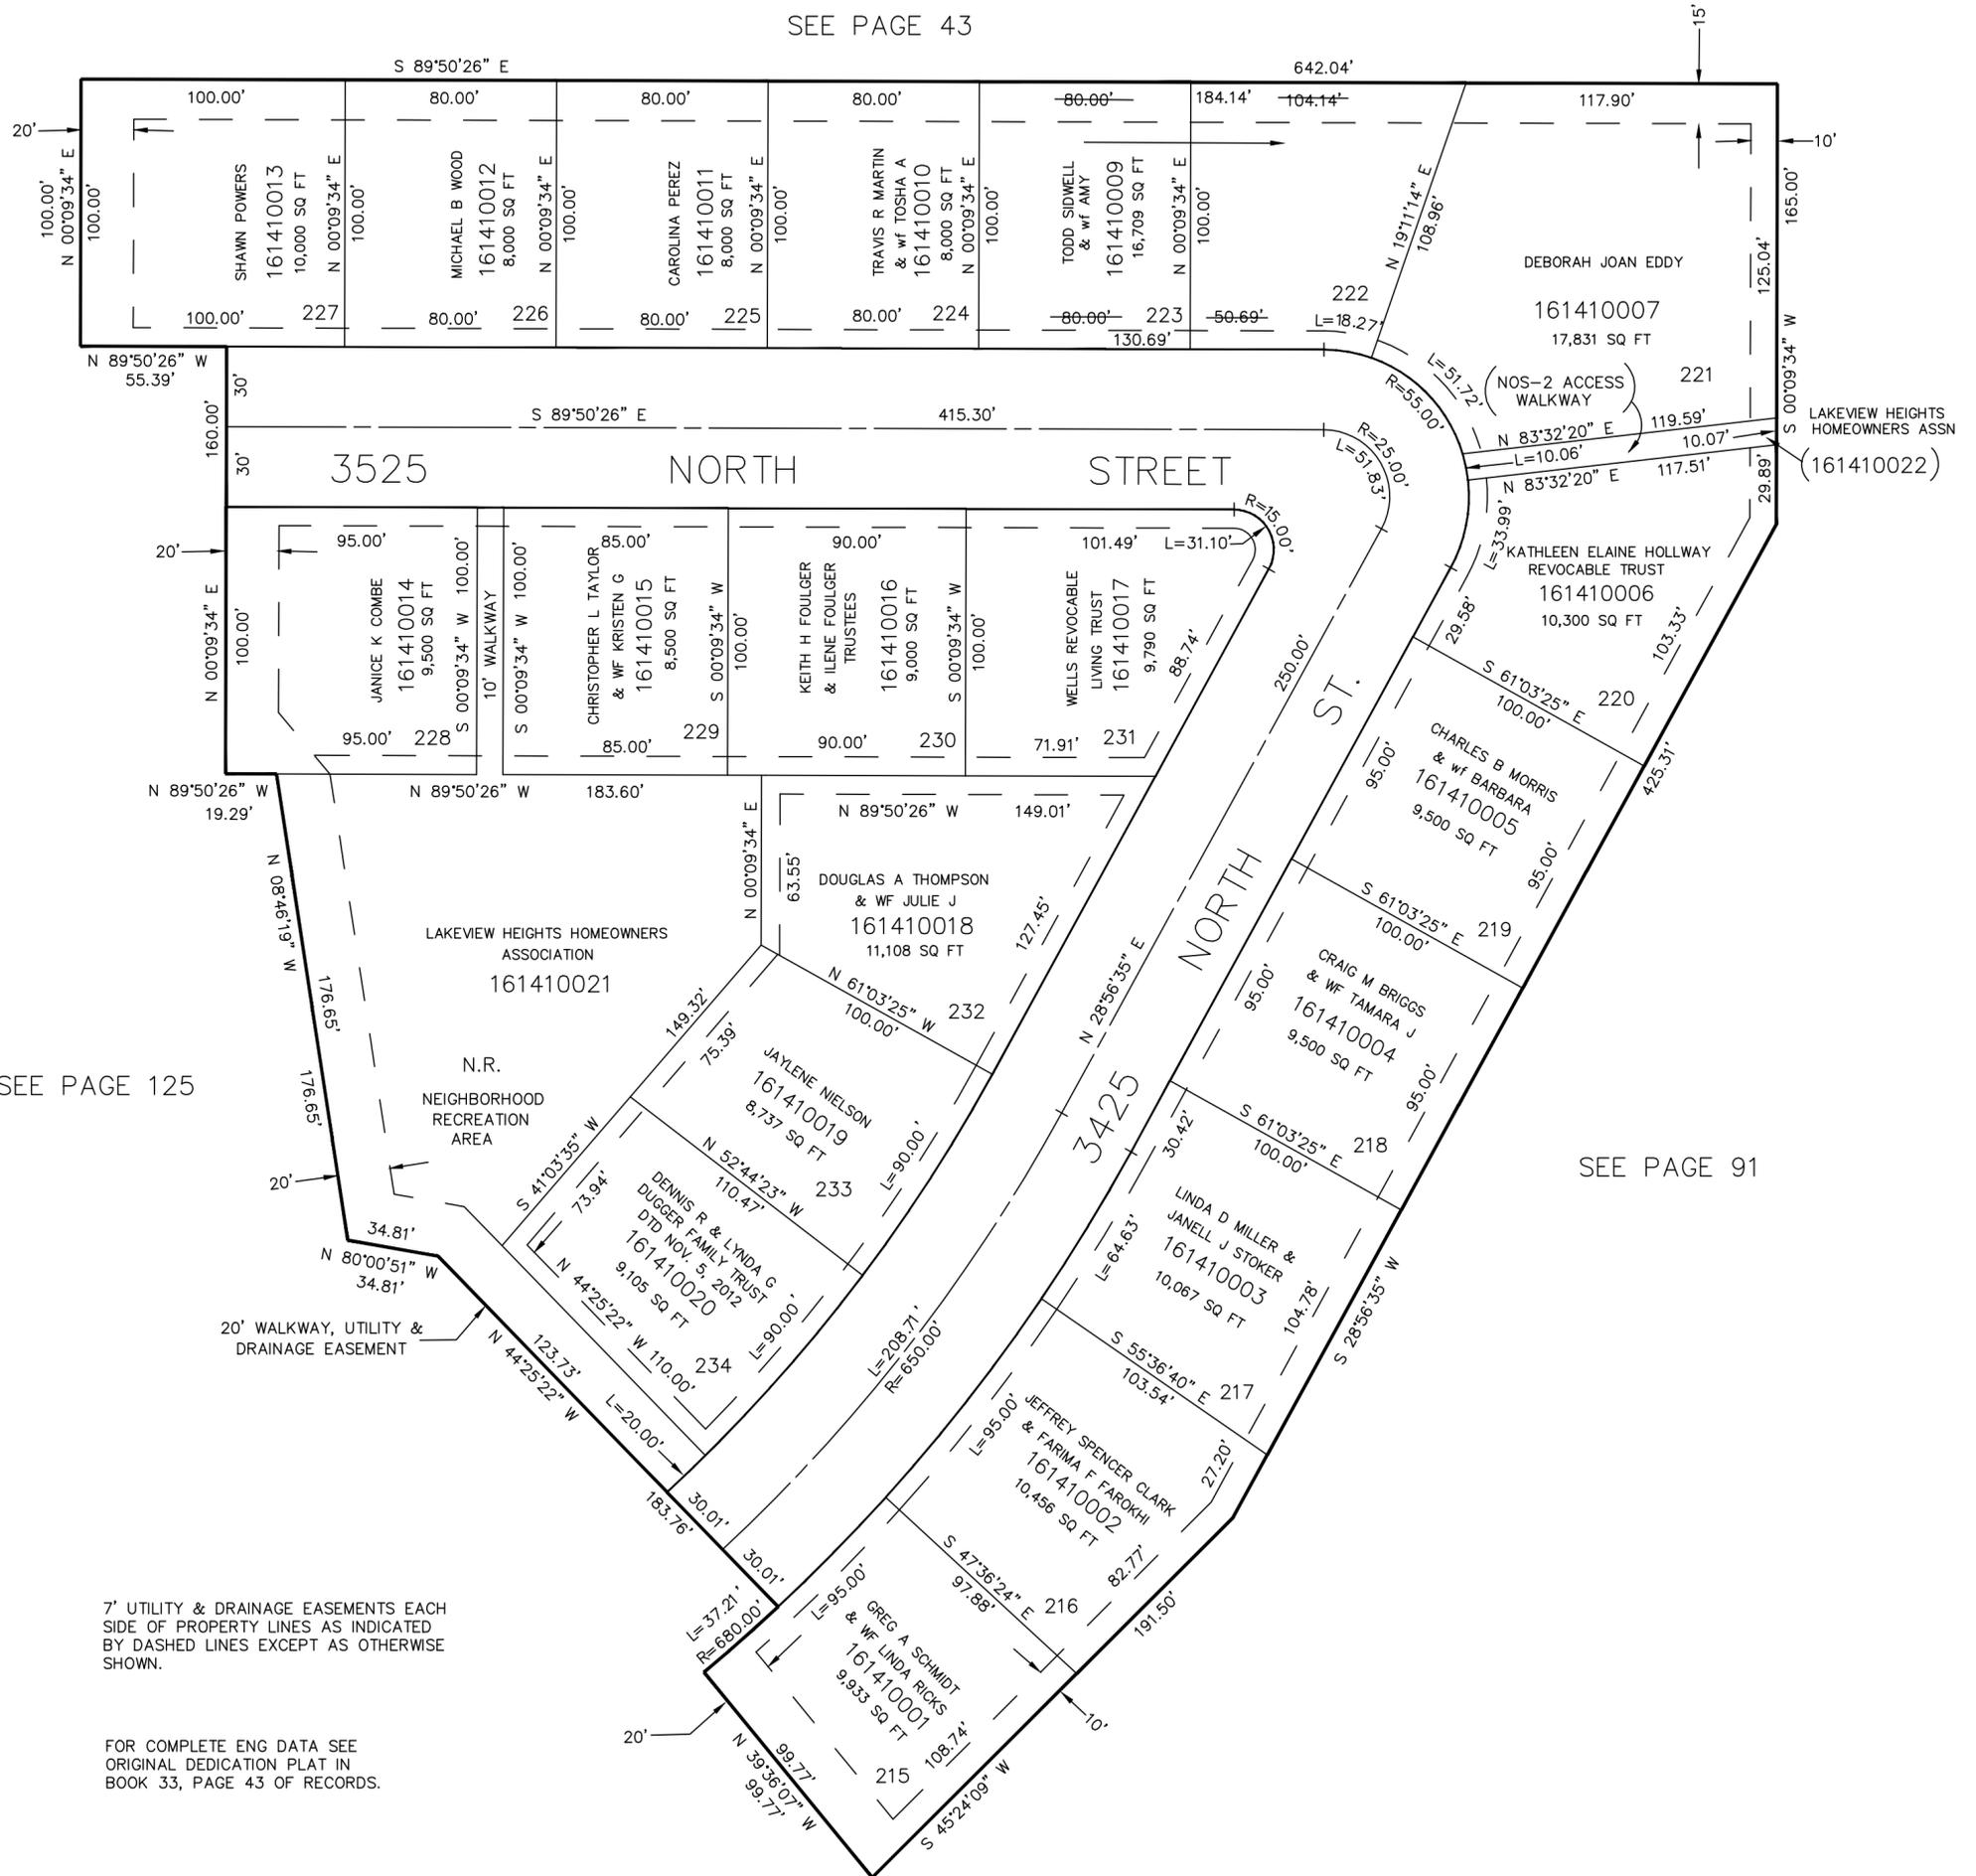

SEE PAGE 125

SEE PAGE 91

7' UTILITY & DRAINAGE EASEMENTS EACH SIDE OF PROPERTY LINES AS INDICATED BY DASHED LINES EXCEPT AS OTHERWISE SHOWN.

FOR COMPLETE ENG DATA SEE ORIGINAL DEDICATION PLAT IN BOOK 33, PAGE 43 OF RECORDS.