

PART OF THE S.W. 1/4 OF SECTION 21, T.7N., R.1W., S.L.B. & M.
WILLOW SPRINGS SUBDIVISION PHASE 1A

144


IN NORTH OGDEN CITY

TAXING UNIT: 10

SCALE 1" = 50'

EXCEPT WHERE OTHERWISE SHOWN
 ALL LOTS OWNED BY: THOMAS J. MILLER

SEE PAGE 43

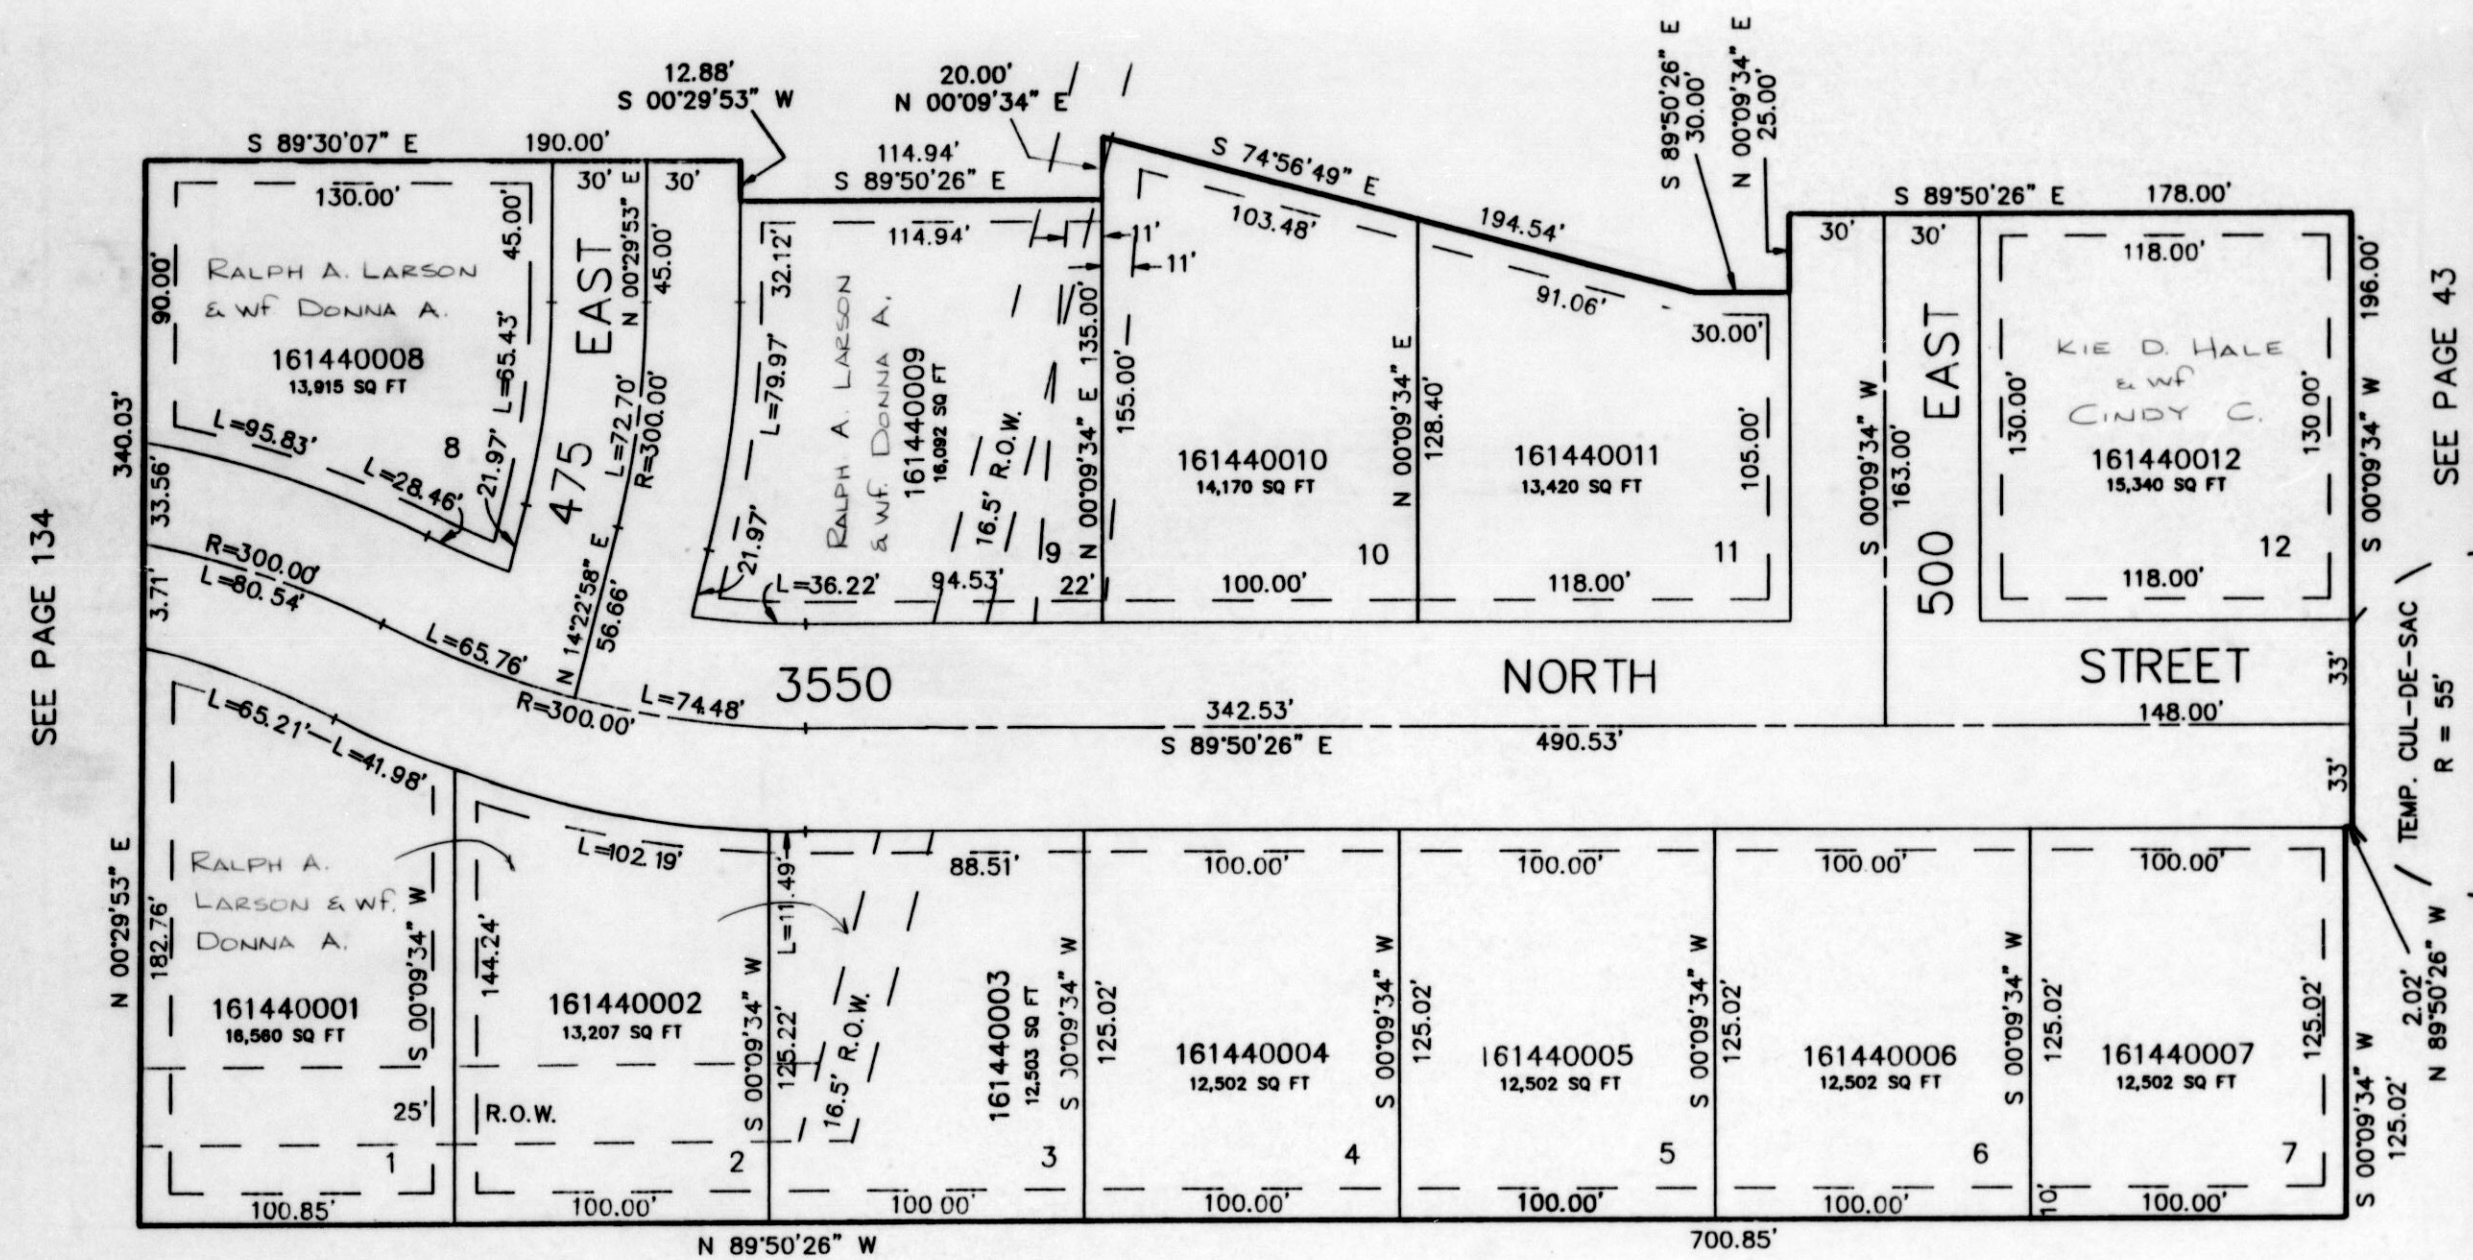

SEE PAGE 134

SEE PAGE 43

SEE PAGE 141

7' UTILITY & DRAINAGE EASEMENTS EACH
 SIDE OF PROPERTY LINES AS INDICATED
 BY DASHED LINES EXCEPT AS OTHERWISE
 SHOWN.

FOR COMPLETE ENG DATA SEE
 ORIGINAL DEDICATION PLAT IN
 BOOK 33, PAGE 88 OF RECORDS.