

PART OF THE S.W. 1/4 OF SECTION 21, T.7N., R.1W., S.L.B. & M.
WILLOW SPRINGS SUBDIVISION PHASE 1A

144


IN NORTH OGDEN CITY

SCALE 1" = 50'

TAXING UNIT: 10

EXCEPT WHERE OTHERWISE SHOWN
ALL LOTS OWNED BY NICHOLAS C. PEELE
JOSEPH F. PEELE JR.

SEE PAGE 43

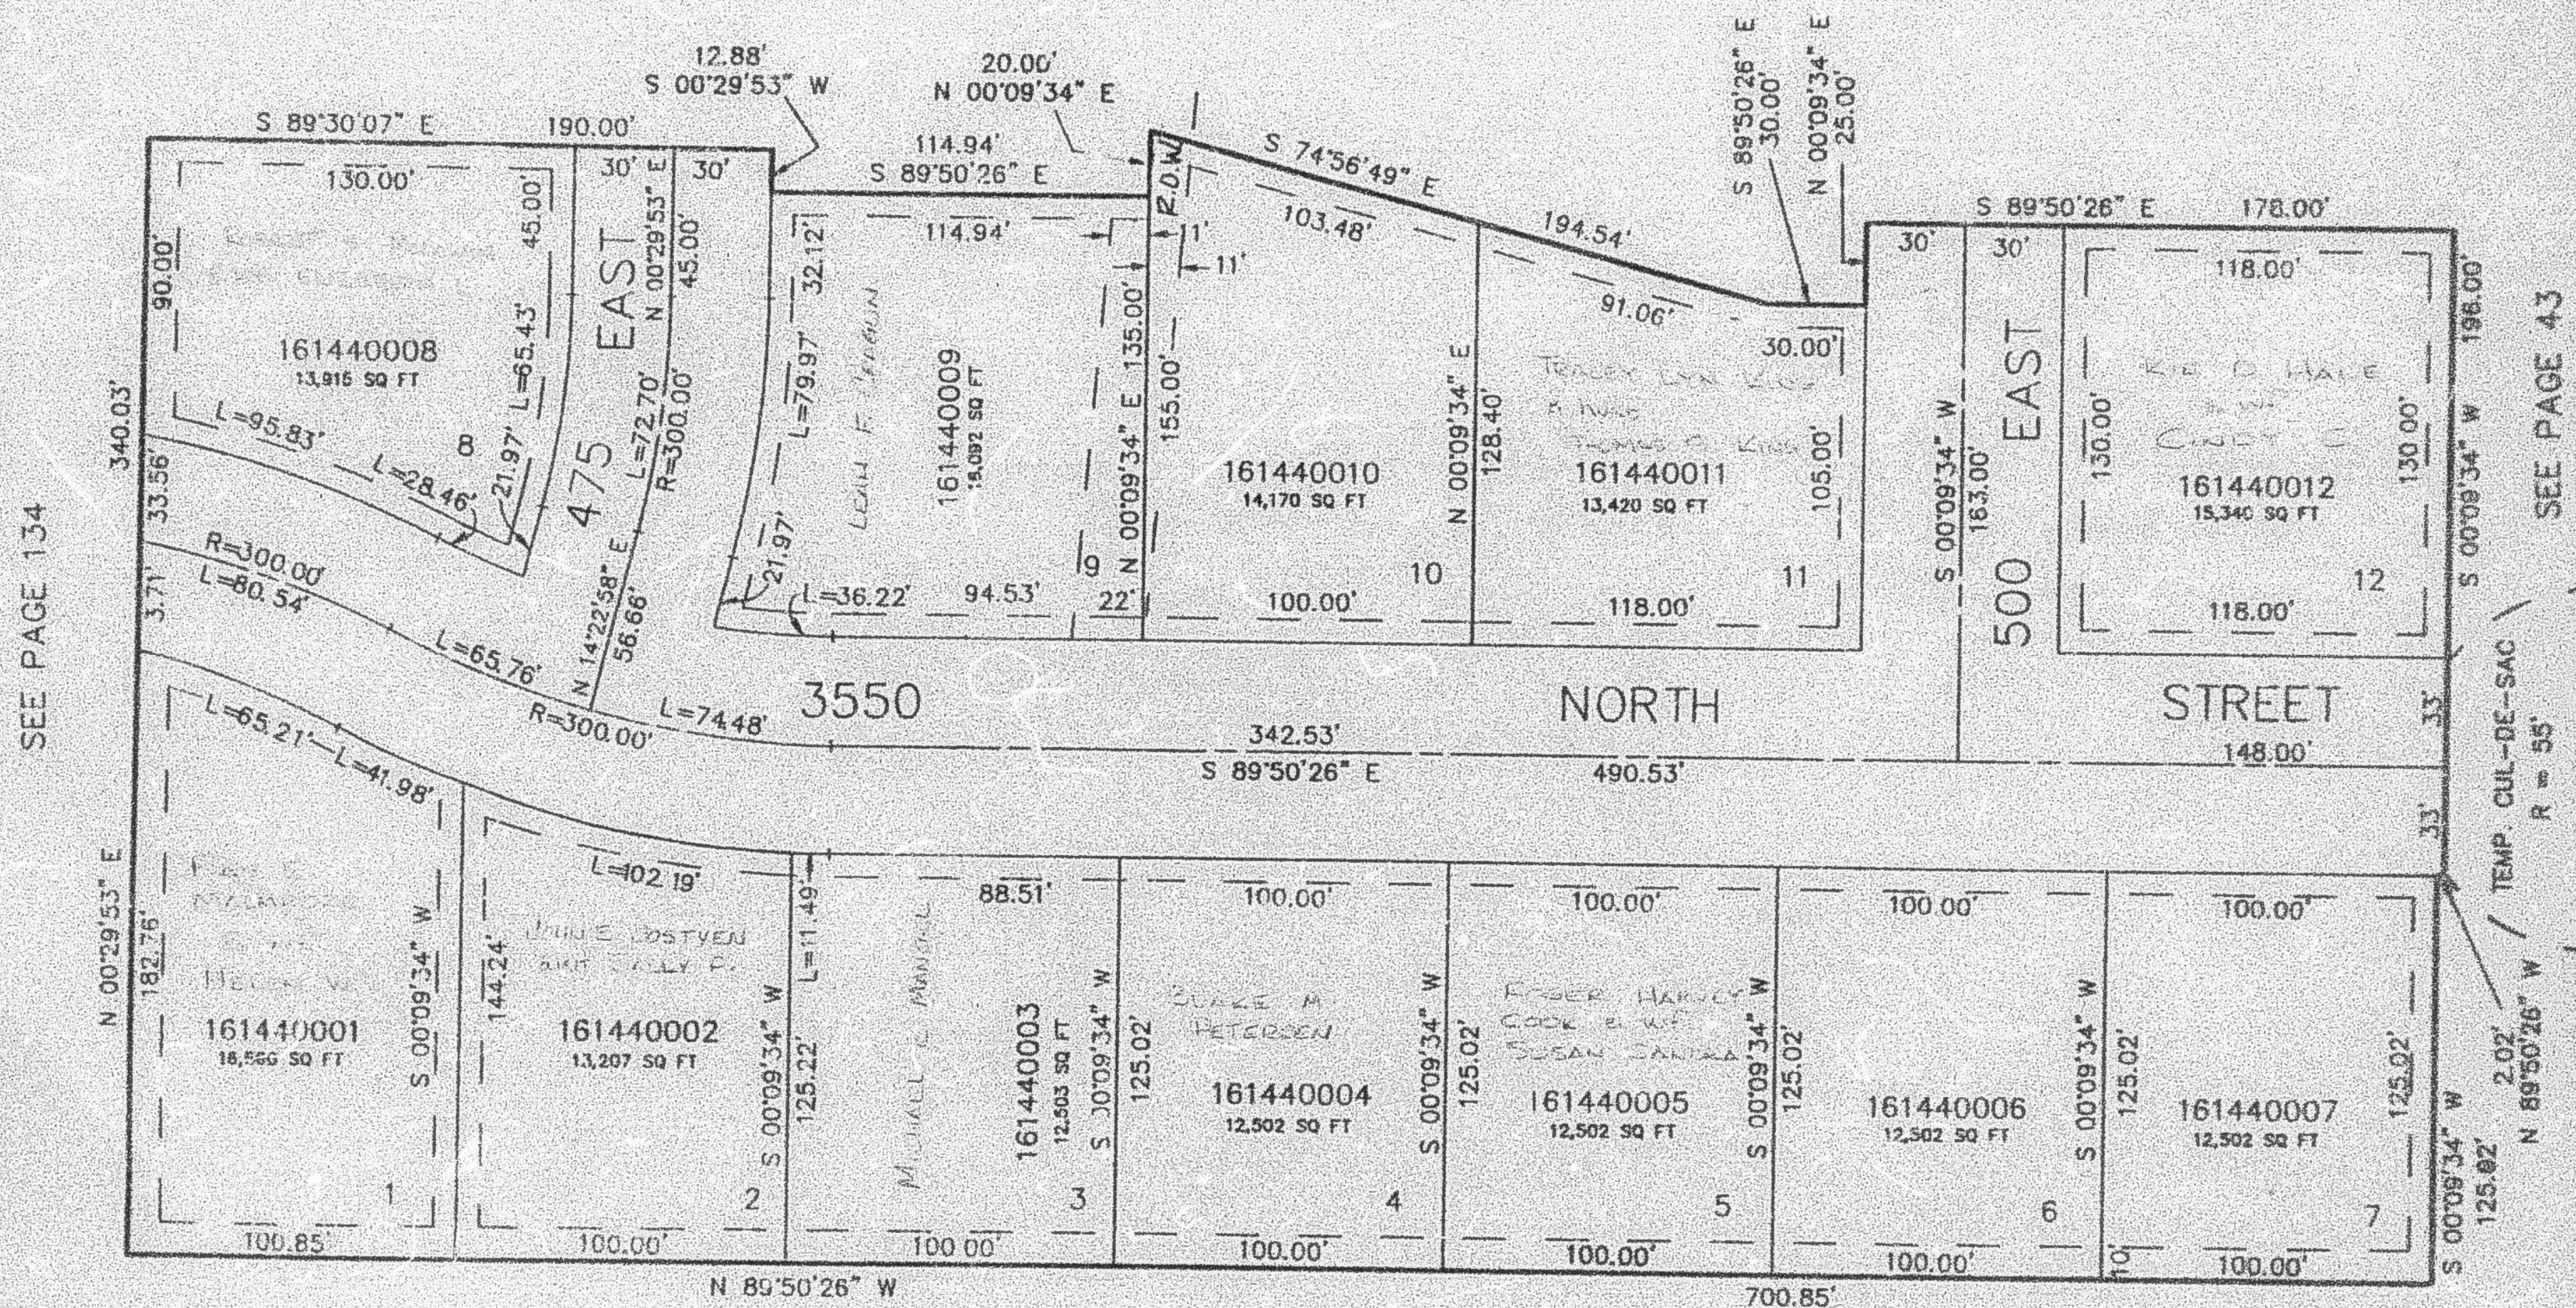

SEE PAGE 141

7' UTILITY & DRAINAGE EASEMENTS EACH
SIDE OF PROPERTY LINES AS INDICATED
BY DASHED LINES EXCEPT AS OTHERWISE
SHOWN.

FOR COMPLETE ENG DATA SEE
ORIGINAL DEDICATION PLAT IN
BOOK 33, PAGE 88 OF RECORDS.