

PART OF THE S.W. 1/4 OF SECTION 21, T.7N., R.1W., S.L.B. & M.
WILLOW SPRINGS SUBDIVISION PHASE 1A

IN NORTH OGDEN CITY


TAXING UNIT: 10

SCALE 1" = 50'

SEE PAGE 43

SEE PAGE 134

SEE PAGE 43

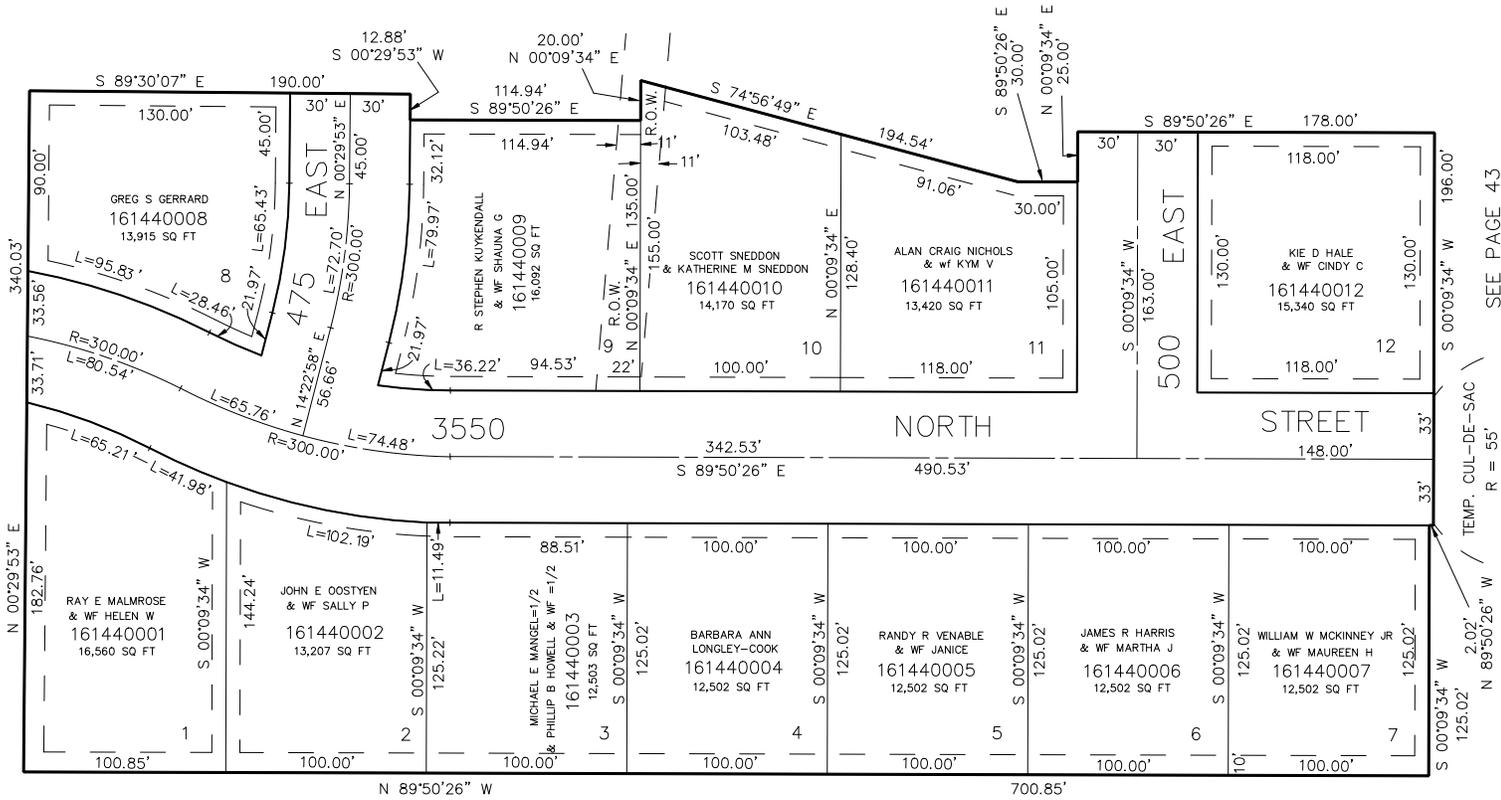

TEMP. CUL-DE-SAC
 R = 55'

SEE PAGE 141

7' UTILITY & DRAINAGE EASEMENTS EACH SIDE OF PROPERTY LINES AS INDICATED BY DASHED LINES EXCEPT AS OTHERWISE SHOWN.

FOR COMPLETE ENG DATA SEE ORIGINAL DEDICATION PLAT IN BOOK 33, PAGE 88 OF RECORDS.