

PART OF THE S.W. 1/4 OF SECTION 21, T.7N., R.1W., S.L.B. & M.
 WILLOW SPRINGS SUBDIVISION PHASE 1A


IN NORTH OGDEN CITY

TAXING UNIT: 10

SCALE 1" = 50'

SEE PAGE 43

SEE PAGE 134

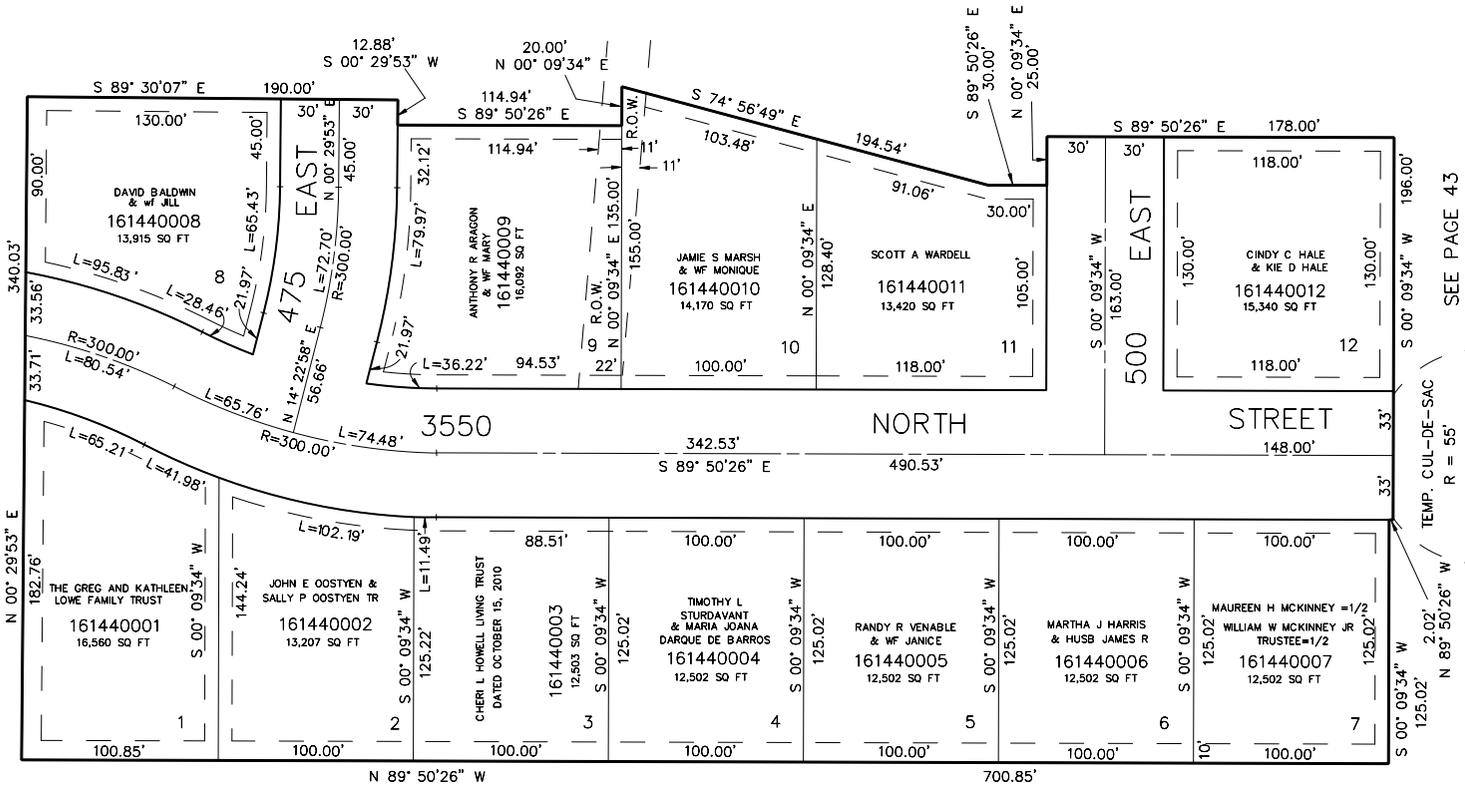

SEE PAGE 43

TEMP. CUL-DE-SAC
 R = 55'

SEE PAGE 141

7' UTILITY & DRAINAGE EASEMENTS EACH
 SIDE OF PROPERTY LINES AS INDICATED
 BY DASHED LINES EXCEPT AS OTHERWISE
 SHOWN.

FOR COMPLETE ENG DATA SEE
 ORIGINAL DEDICATION PLAT IN
 BOOK 33, PAGE 88 OF RECORDS.