

PART OF THE S.W. 1/4 OF SECTION 21, T.7N., R.1W., S.L.B. & M.  
**WILLOW SPRINGS SUBDIVISION PHASE 1A**

IN NORTH OGDEN CITY


TAXING UNIT: 10

SCALE 1" = 50'

SEE PAGE 43

SEE PAGE 134

SEE PAGE 43

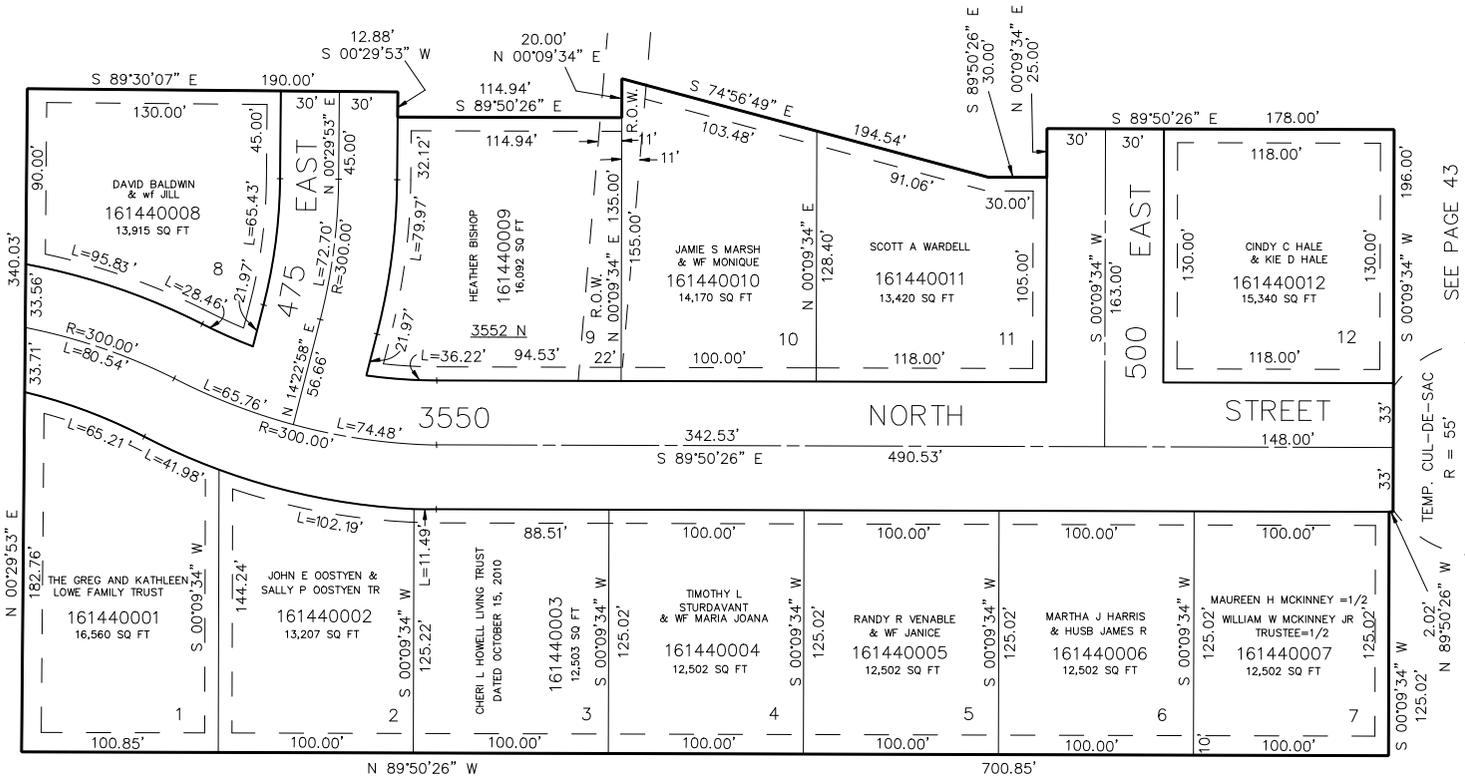

TEMP. CUL-DE-SAC  
 R = 55'

SEE PAGE 141

7' UTILITY & DRAINAGE EASEMENTS EACH  
 SIDE OF PROPERTY LINES AS INDICATED  
 BY DASHED LINES EXCEPT AS OTHERWISE  
 SHOWN.

FOR COMPLETE ENG DATA SEE  
 ORIGINAL DEDICATION PLAT IN  
 BOOK 33, PAGE 88 OF RECORDS.