

PART OF THE SE 1/4, SEC. 20, T.7N., R.1W., S.L. B. & M.
PEBBLE BEACH OF THE GREAT LAKE BONNEVILLE - PHASE 1
 LOTS 1-6 & 28-31

145


IN NORTH OGDEN CITY
 SCALE 1" = 50'

TAXING UNIT: 10

EXCEPT WHERE OTHERWISE SHOWN
 ALL LOTS OWNED BY: MOUNTAIN VIEW
 TITLE & ESC. INC. TRUSTEE

SEE PAGE 37-1

SEE PAGE 37-2

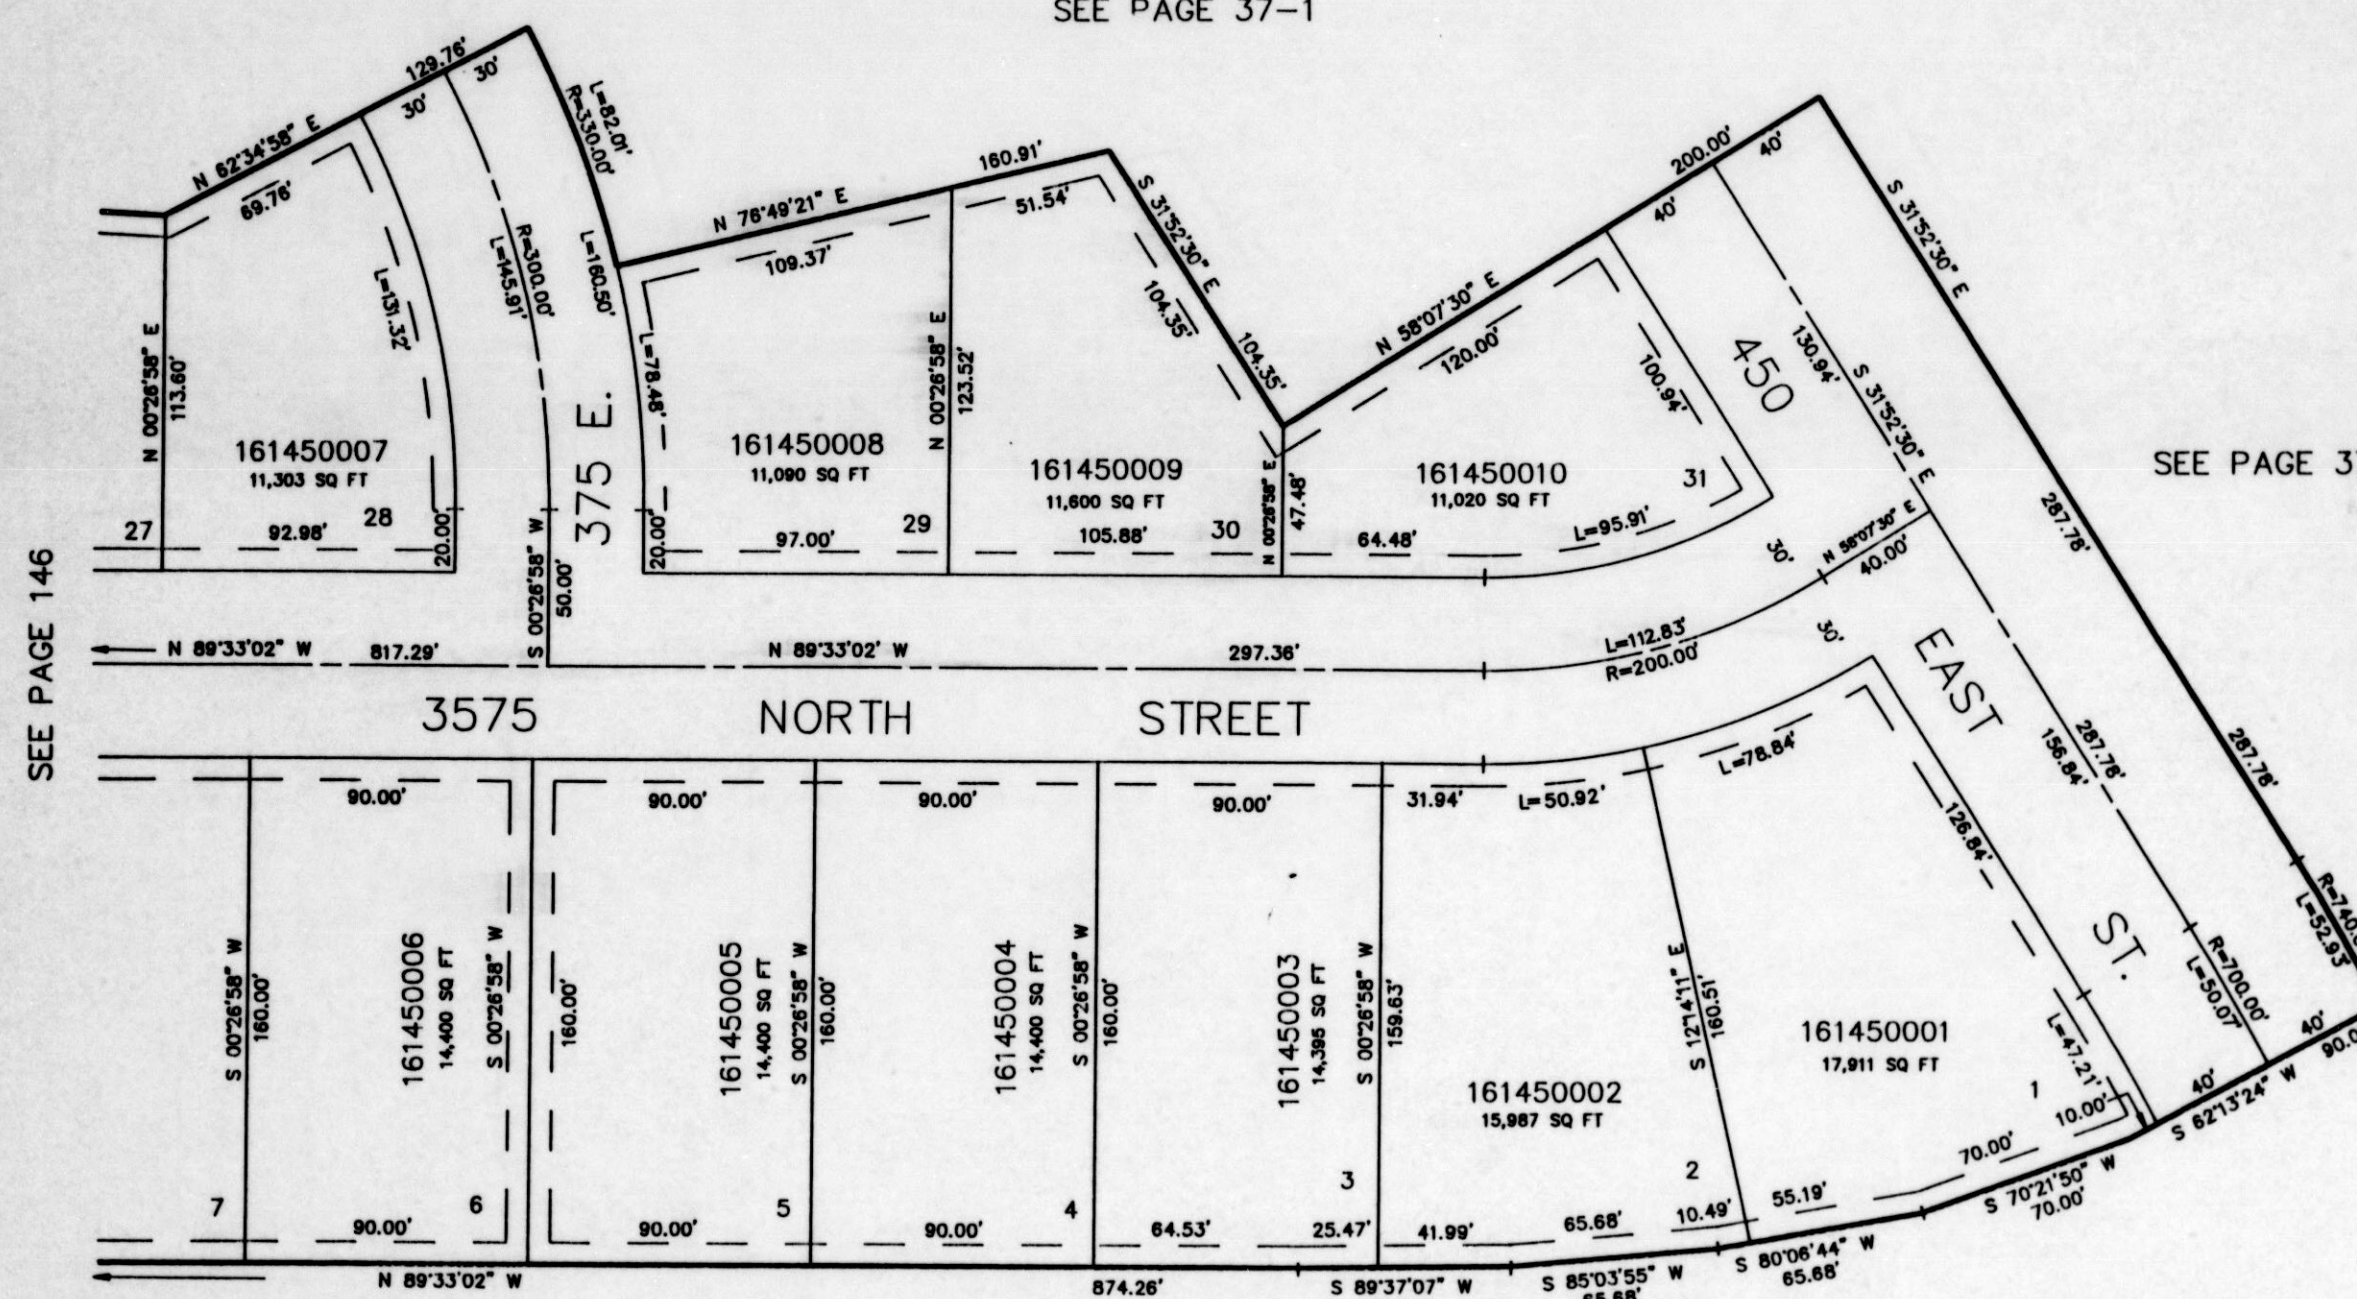

7' UTILITY & DRAINAGE EASEMENTS EACH
 SIDE OF PROPERTY LINES AS INDICATED
 BY DASHED LINES EXCEPT AS OTHERWISE
 SHOWN.

FOR COMPLETE ENG DATA SEE
 ORIGINAL DEDICATION PLAT IN
 BOOK 34, PAGE 12 OF RECORDS.