


PART OF THE SE 1/4, SEC. 20, T.7N., R.1W., S.L. B. & M.
PEBBLE BEACH OF THE GREAT LAKE BONNEVILLE – PHASE 1
 LOTS 1–6 & 28–31
 IN NORTH OGDEN CITY
 SCALE 1" = 50'

TAXING UNIT: 10

SEE PAGE 37-1

SEE PAGE 37-2

SEE PAGE 146

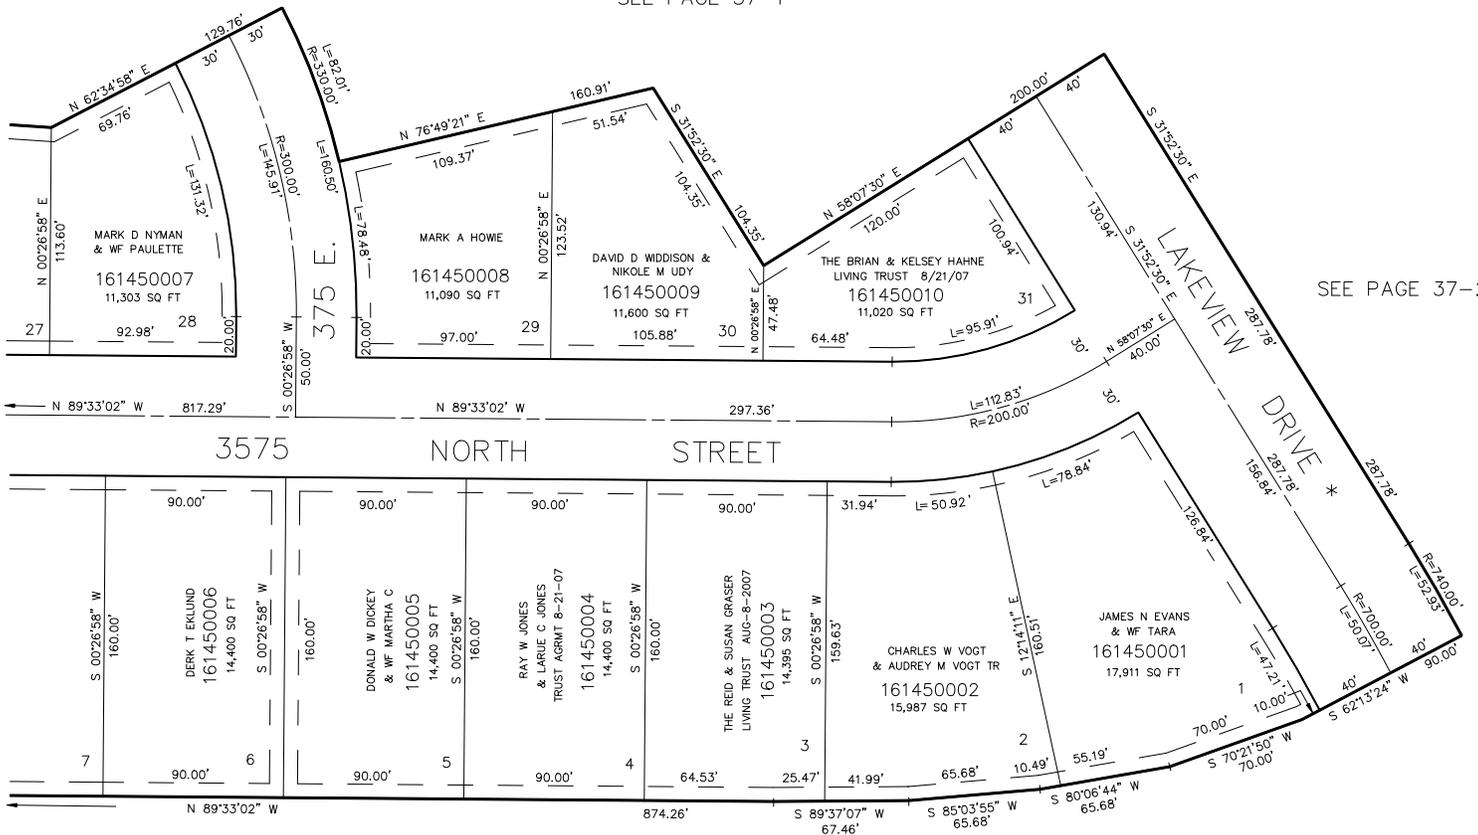

SEE PAGE 134

7' UTILITY & DRAINAGE EASEMENTS EACH
 SIDE OF PROPERTY LINES AS INDICATED
 BY DASHED LINES EXCEPT AS OTHERWISE
 SHOWN.

FOR COMPLETE ENG DATA SEE
 ORIGINAL DEDICATION PLAT IN
 BOOK 34, PAGE 12 OF RECORDS.

* STREET NAME CHG.
 ORDINANCE #1389188
 1792-1931 21-FEB-96