


PART OF THE SE 1/4, SEC. 20, T.7N., R.1W., S.L. B. & M.  
**PEBBLE BEACH OF THE GREAT LAKE BONNEVILLE – PHASE 1**  
 LOTS 1–6 & 28–31  
 IN NORTH OGDEN CITY  
 SCALE 1" = 50'

TAXING UNIT: 10

SEE PAGE 37-1

SEE PAGE 37-2

SEE PAGE 146

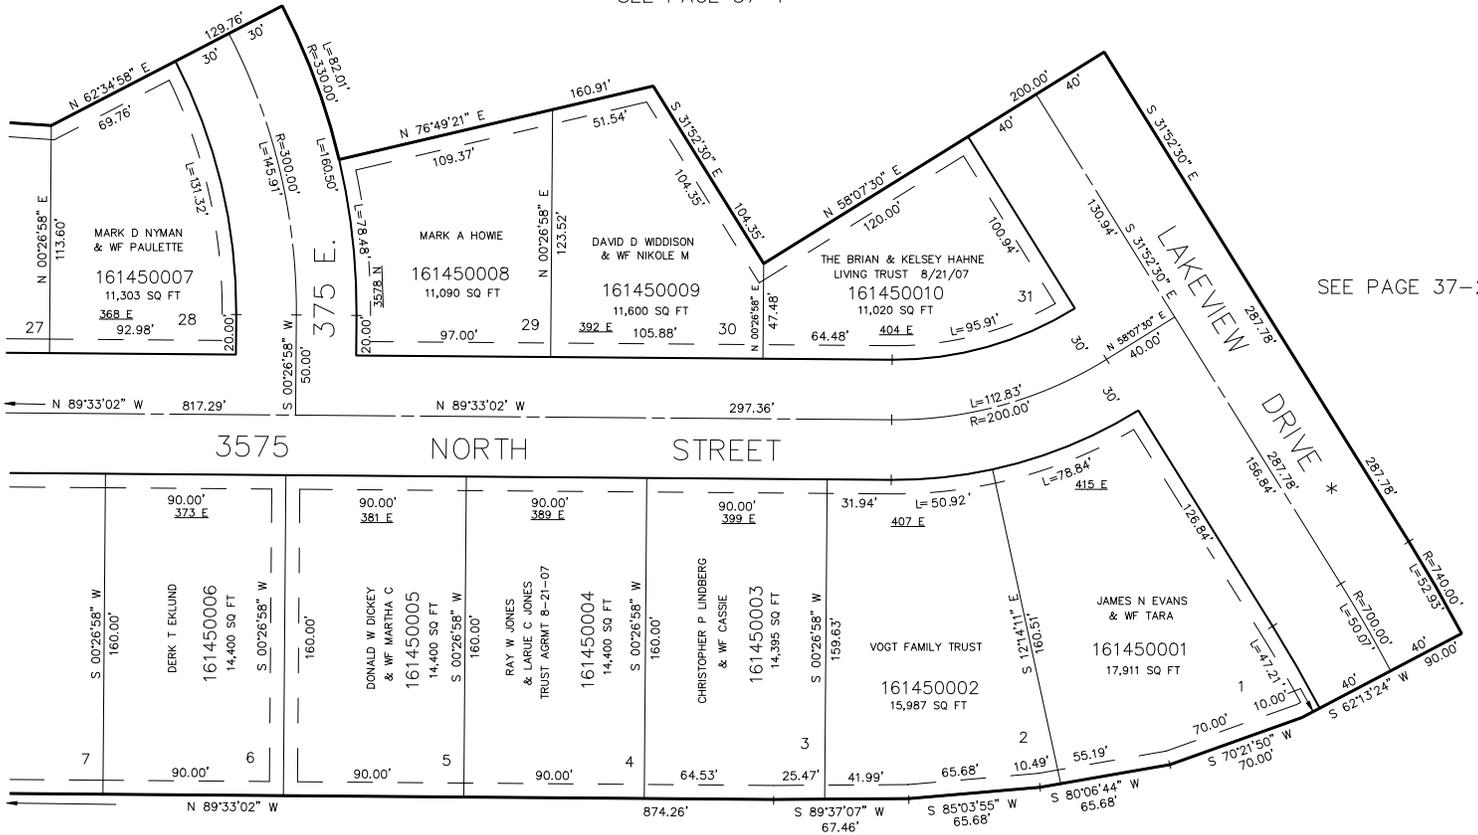

SEE PAGE 134

7' UTILITY & DRAINAGE EASEMENTS EACH  
 SIDE OF PROPERTY LINES AS INDICATED  
 BY DASHED LINES EXCEPT AS OTHERWISE  
 SHOWN.

FOR COMPLETE ENG DATA SEE  
 ORIGINAL DEDICATION PLAT IN  
 BOOK 34, PAGE 12 OF RECORDS.

\* STREET NAME CHG.  
 ORDINANCE #1389188  
 1792-1931 21-FEB-96