

PART OF THE SE 1/4, SEC. 20, T.7N., R.1W., S.L. B. & M.
PEBBLE BEACH OF THE GREAT LAKE BONNEVILLE - PHASE 1
LOTS 1-6 & 28-31


IN NORTH OGDEN CITY
SCALE 1" = 50'

TAXING UNIT: 10

SEE PAGE 37-1

SEE PAGE 37-2

SEE PAGE 146

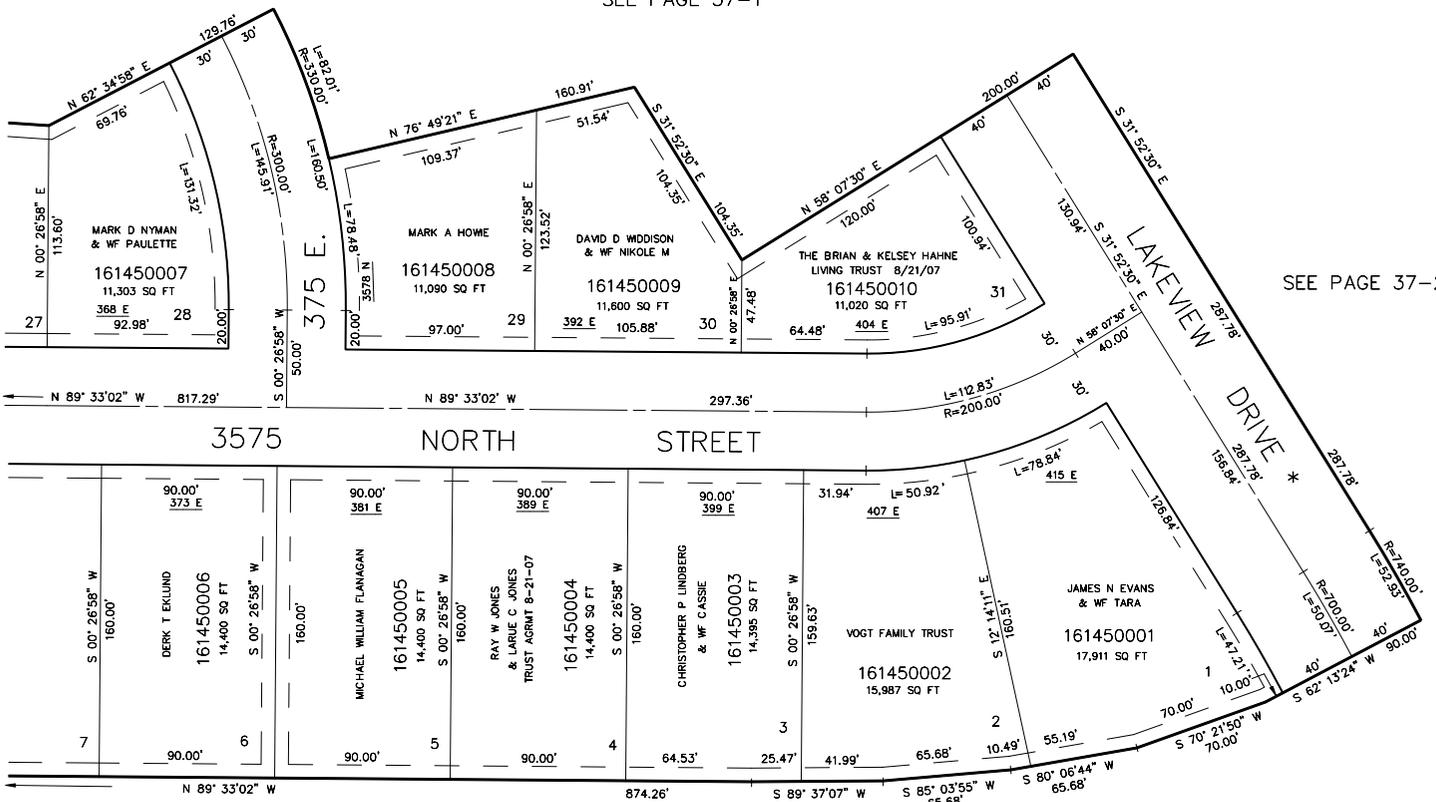

SEE PAGE 134

7' UTILITY & DRAINAGE EASEMENTS EACH
SIDE OF PROPERTY LINES AS INDICATED
BY DASHED LINES EXCEPT AS OTHERWISE
SHOWN.

FOR COMPLETE ENG DATA SEE
ORIGINAL DEDICATION PLAT IN
BOOK 34, PAGE 12 OF RECORDS.

* STREET NAME CHG.
ORDINANCE #1389188
1792-1931 21-FEB-96