

PART OF THE SE 1/4, SEC. 20, T.7N., R.1W., S.L. B. & M.  
PEBBLE BEACH OF THE GREAT LAKE BONNEVILLE - PHASE 1  
LOTS 1-6 & 28-31


IN NORTH OGDEN CITY  
SCALE 1" = 50'

TAXING UNIT: 10

SEE PAGE 37-1

SEE PAGE 37-2

SEE PAGE 146

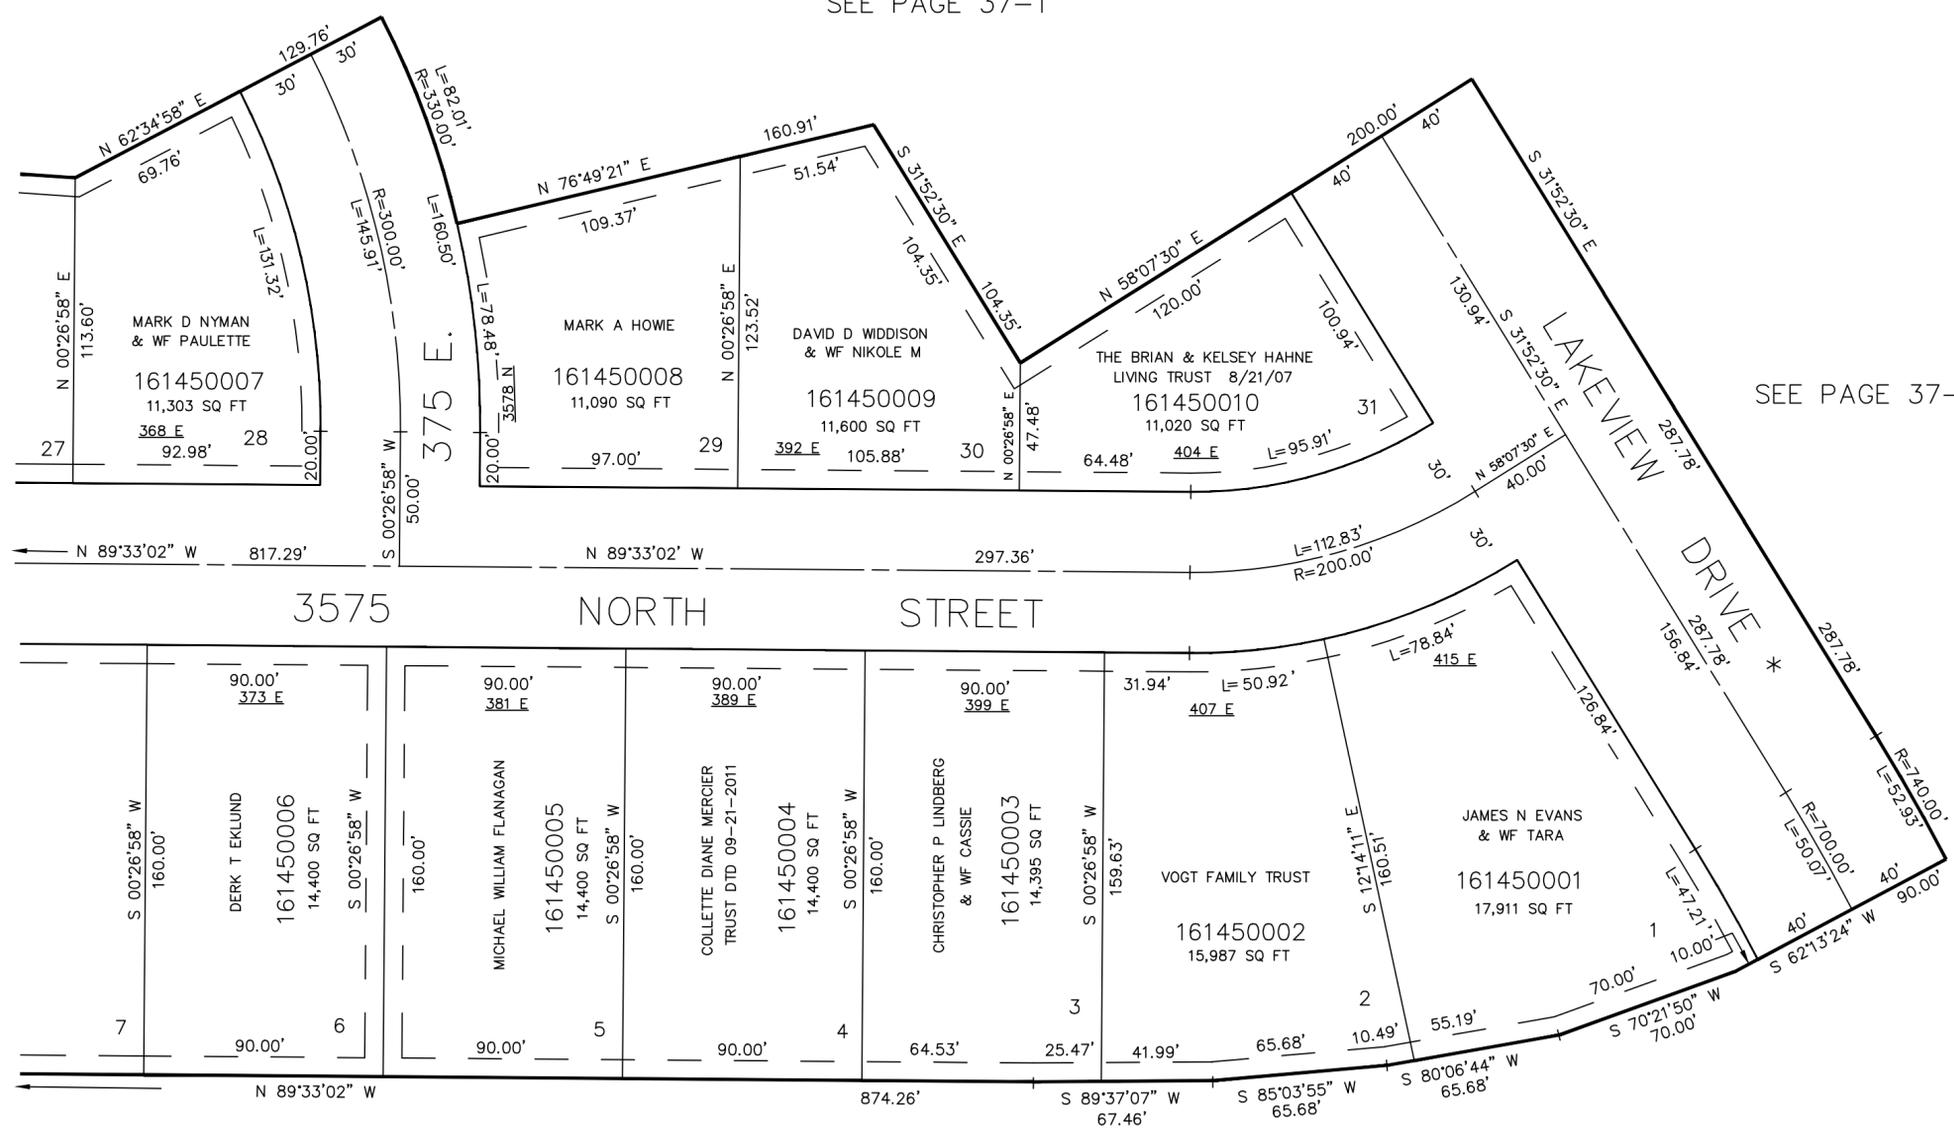

SEE PAGE 134

7' UTILITY & DRAINAGE EASEMENTS EACH  
SIDE OF PROPERTY LINES AS INDICATED  
BY DASHED LINES EXCEPT AS OTHERWISE  
SHOWN.

FOR COMPLETE ENG DATA SEE  
ORIGINAL DEDICATION PLAT IN  
BOOK 34, PAGE 12 OF RECORDS.

\* STREET NAME CHG.  
ORDINANCE #1389188  
1792-1931 21-FEB-96