

PART OF THE S.E. 1/4, SEC. 20, T.7N., R.1W., S.L.B. & M.
 PEBBLE BEACH OF THE GREAT LAKE BONNEVILLE PHASE 1
 LOTS 7 TO 11 & 23 TO 27

146

TAXING UNIT: 10


IN NORTH OGDEN CITY

1" = 50'

SEE PAGE 37-1

SEE PAGE 147

SEE PAGE 145

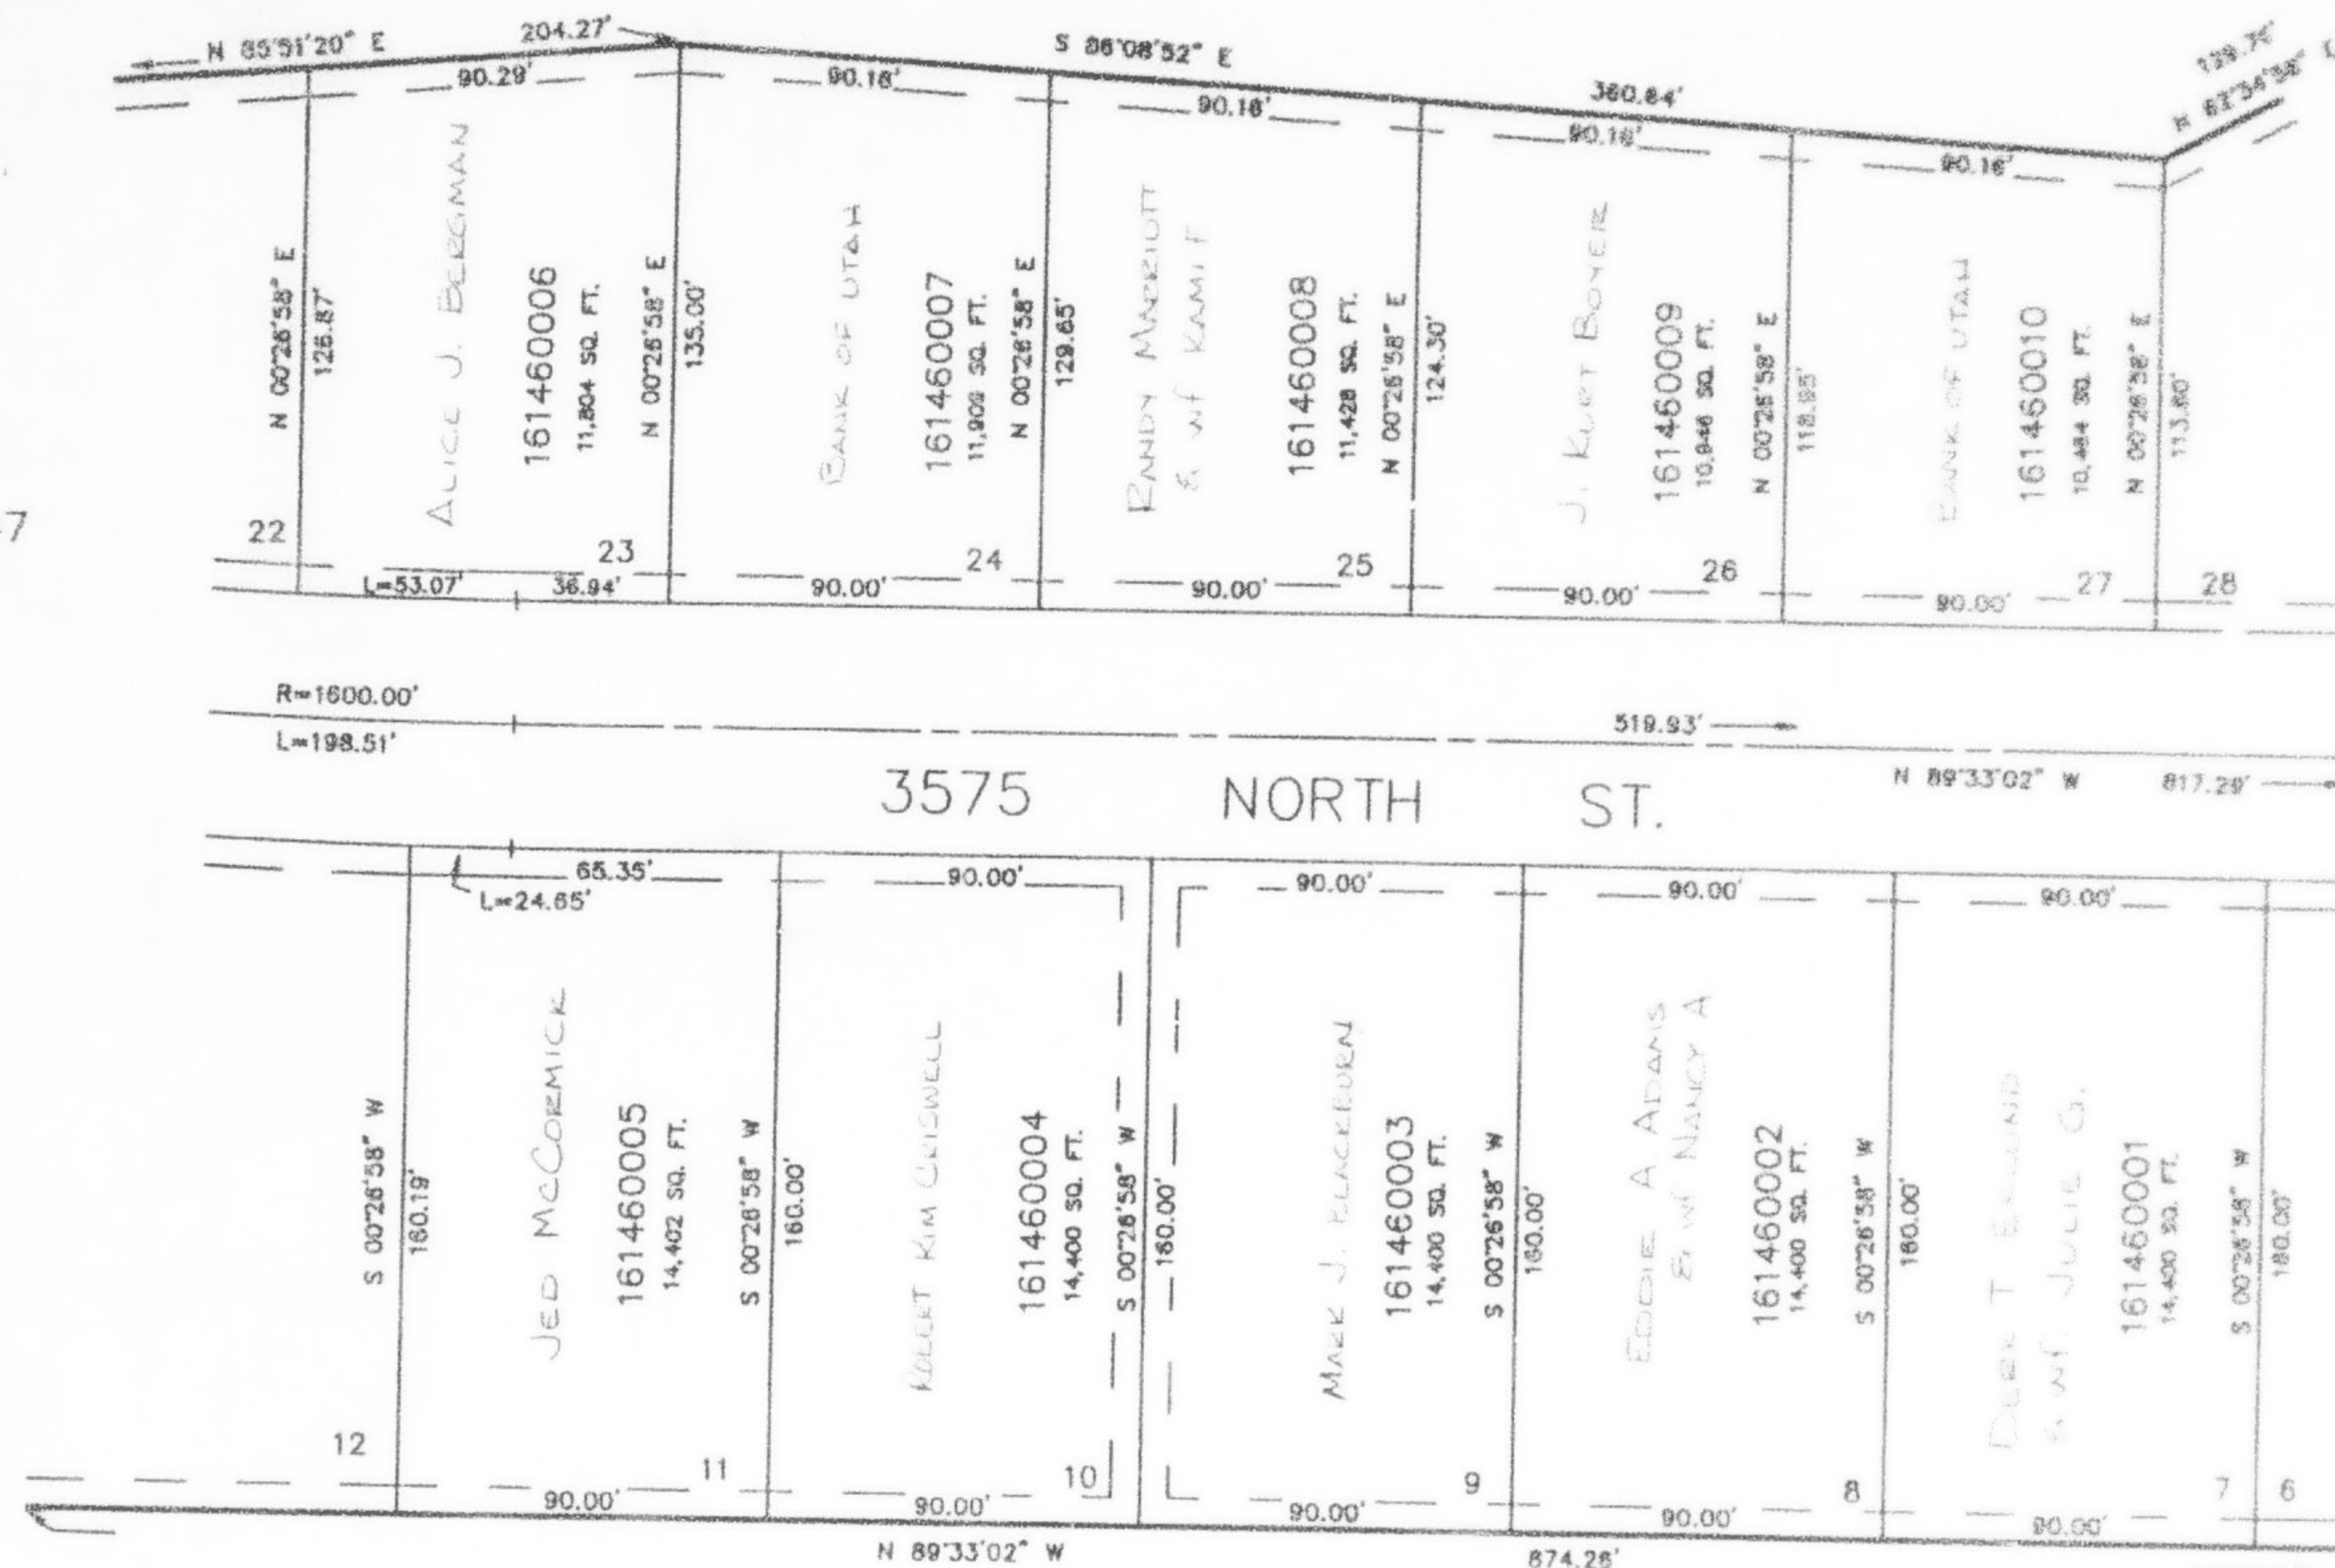

SEE PAGE 133

7' UTILITY & DRAINAGE EASEMENTS EACH
 SIDE OF PROPERTY LINES AS INDICATED
 BY DASHED LINES EXCEPT AS OTHERWISE
 SHOWN.

FOR COMPLETE ENG DATA SEE
 ORIGINAL DEDICATION PLAT IN
 BOOK 34, PAGE 12 OF RECORDS.