

PART OF THE S.E. 1/4, SEC. 20, T.7N., R.1W., S.L.B. & M.
PEBBLE BEACH OF THE GREAT LAKE BONNEVILLE PHASE 1
 LOTS 7 TO 11 & 23 TO 27

146

TAXING UNIT: 10


IN NORTH OGDEN CITY

1" = 50'

SEE PAGE 37-1

SEE PAGE 147

SEE PAGE 145

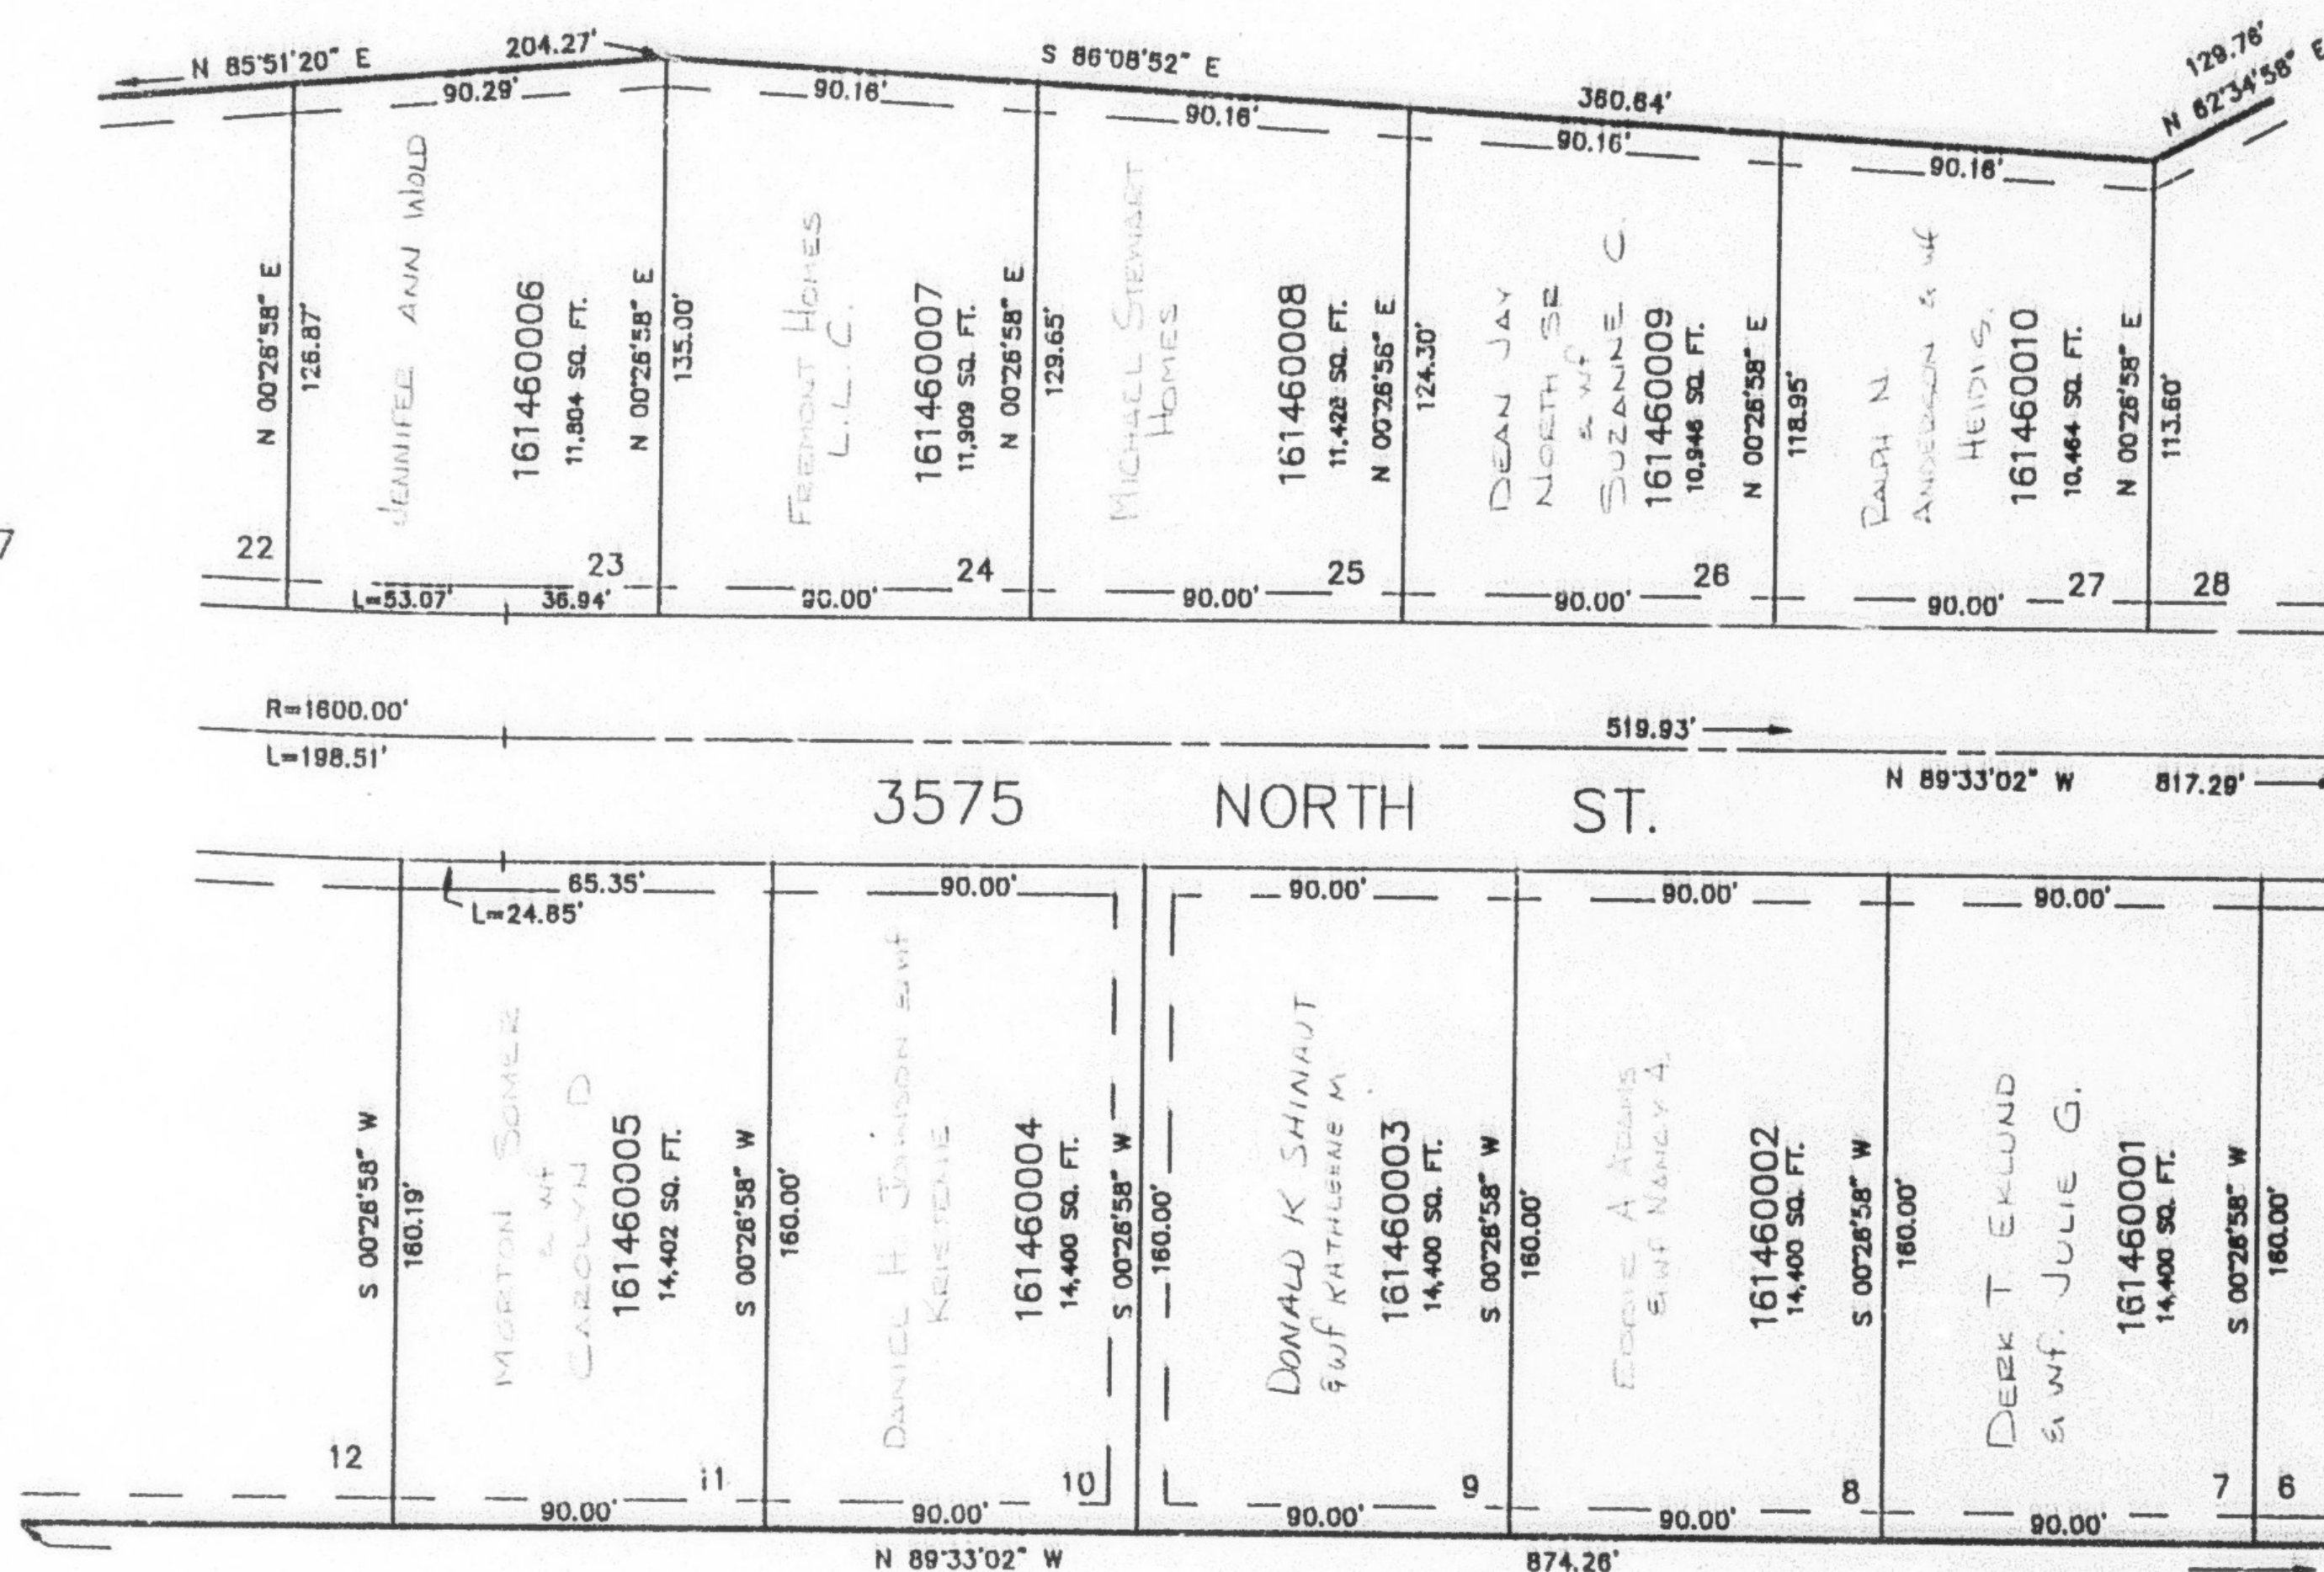

SEE PAGE 133

7' UTILITY & DRAINAGE EASEMENTS EACH SIDE OF PROPERTY LINES AS INDICATED BY DASHED LINES EXCEPT AS OTHERWISE SHOWN.

FOR COMPLETE ENG DATA SEE ORIGINAL DEDICATION PLAT IN BOOK 34, PAGE 12 OF RECORDS.