

PART OF THE NE 1/4, SEC. 20, T.7N., R.1W., S.L.B. & M.
PEBBLE BEACH OF THE GREAT LAKE BONNEVILLE PHASE 1

IN NORTH OGDEN CITY

LOTS 12 TO 22

TAXING UNIT: 10

SCALE 1" = 50'

147

EXCEPT WHERE OTHERWISE SHOWN
 ALL LOTS OWNED BY: MOUNTAIN VIEW
 TITLE & ESC. INC. TRUSTEE


SEE PAGE 37-2

TEMP. CUL-DE-SAC
 R=50'

SEE PAGE 37-1

SEE PAGE 37-2

SEE PAGE 146

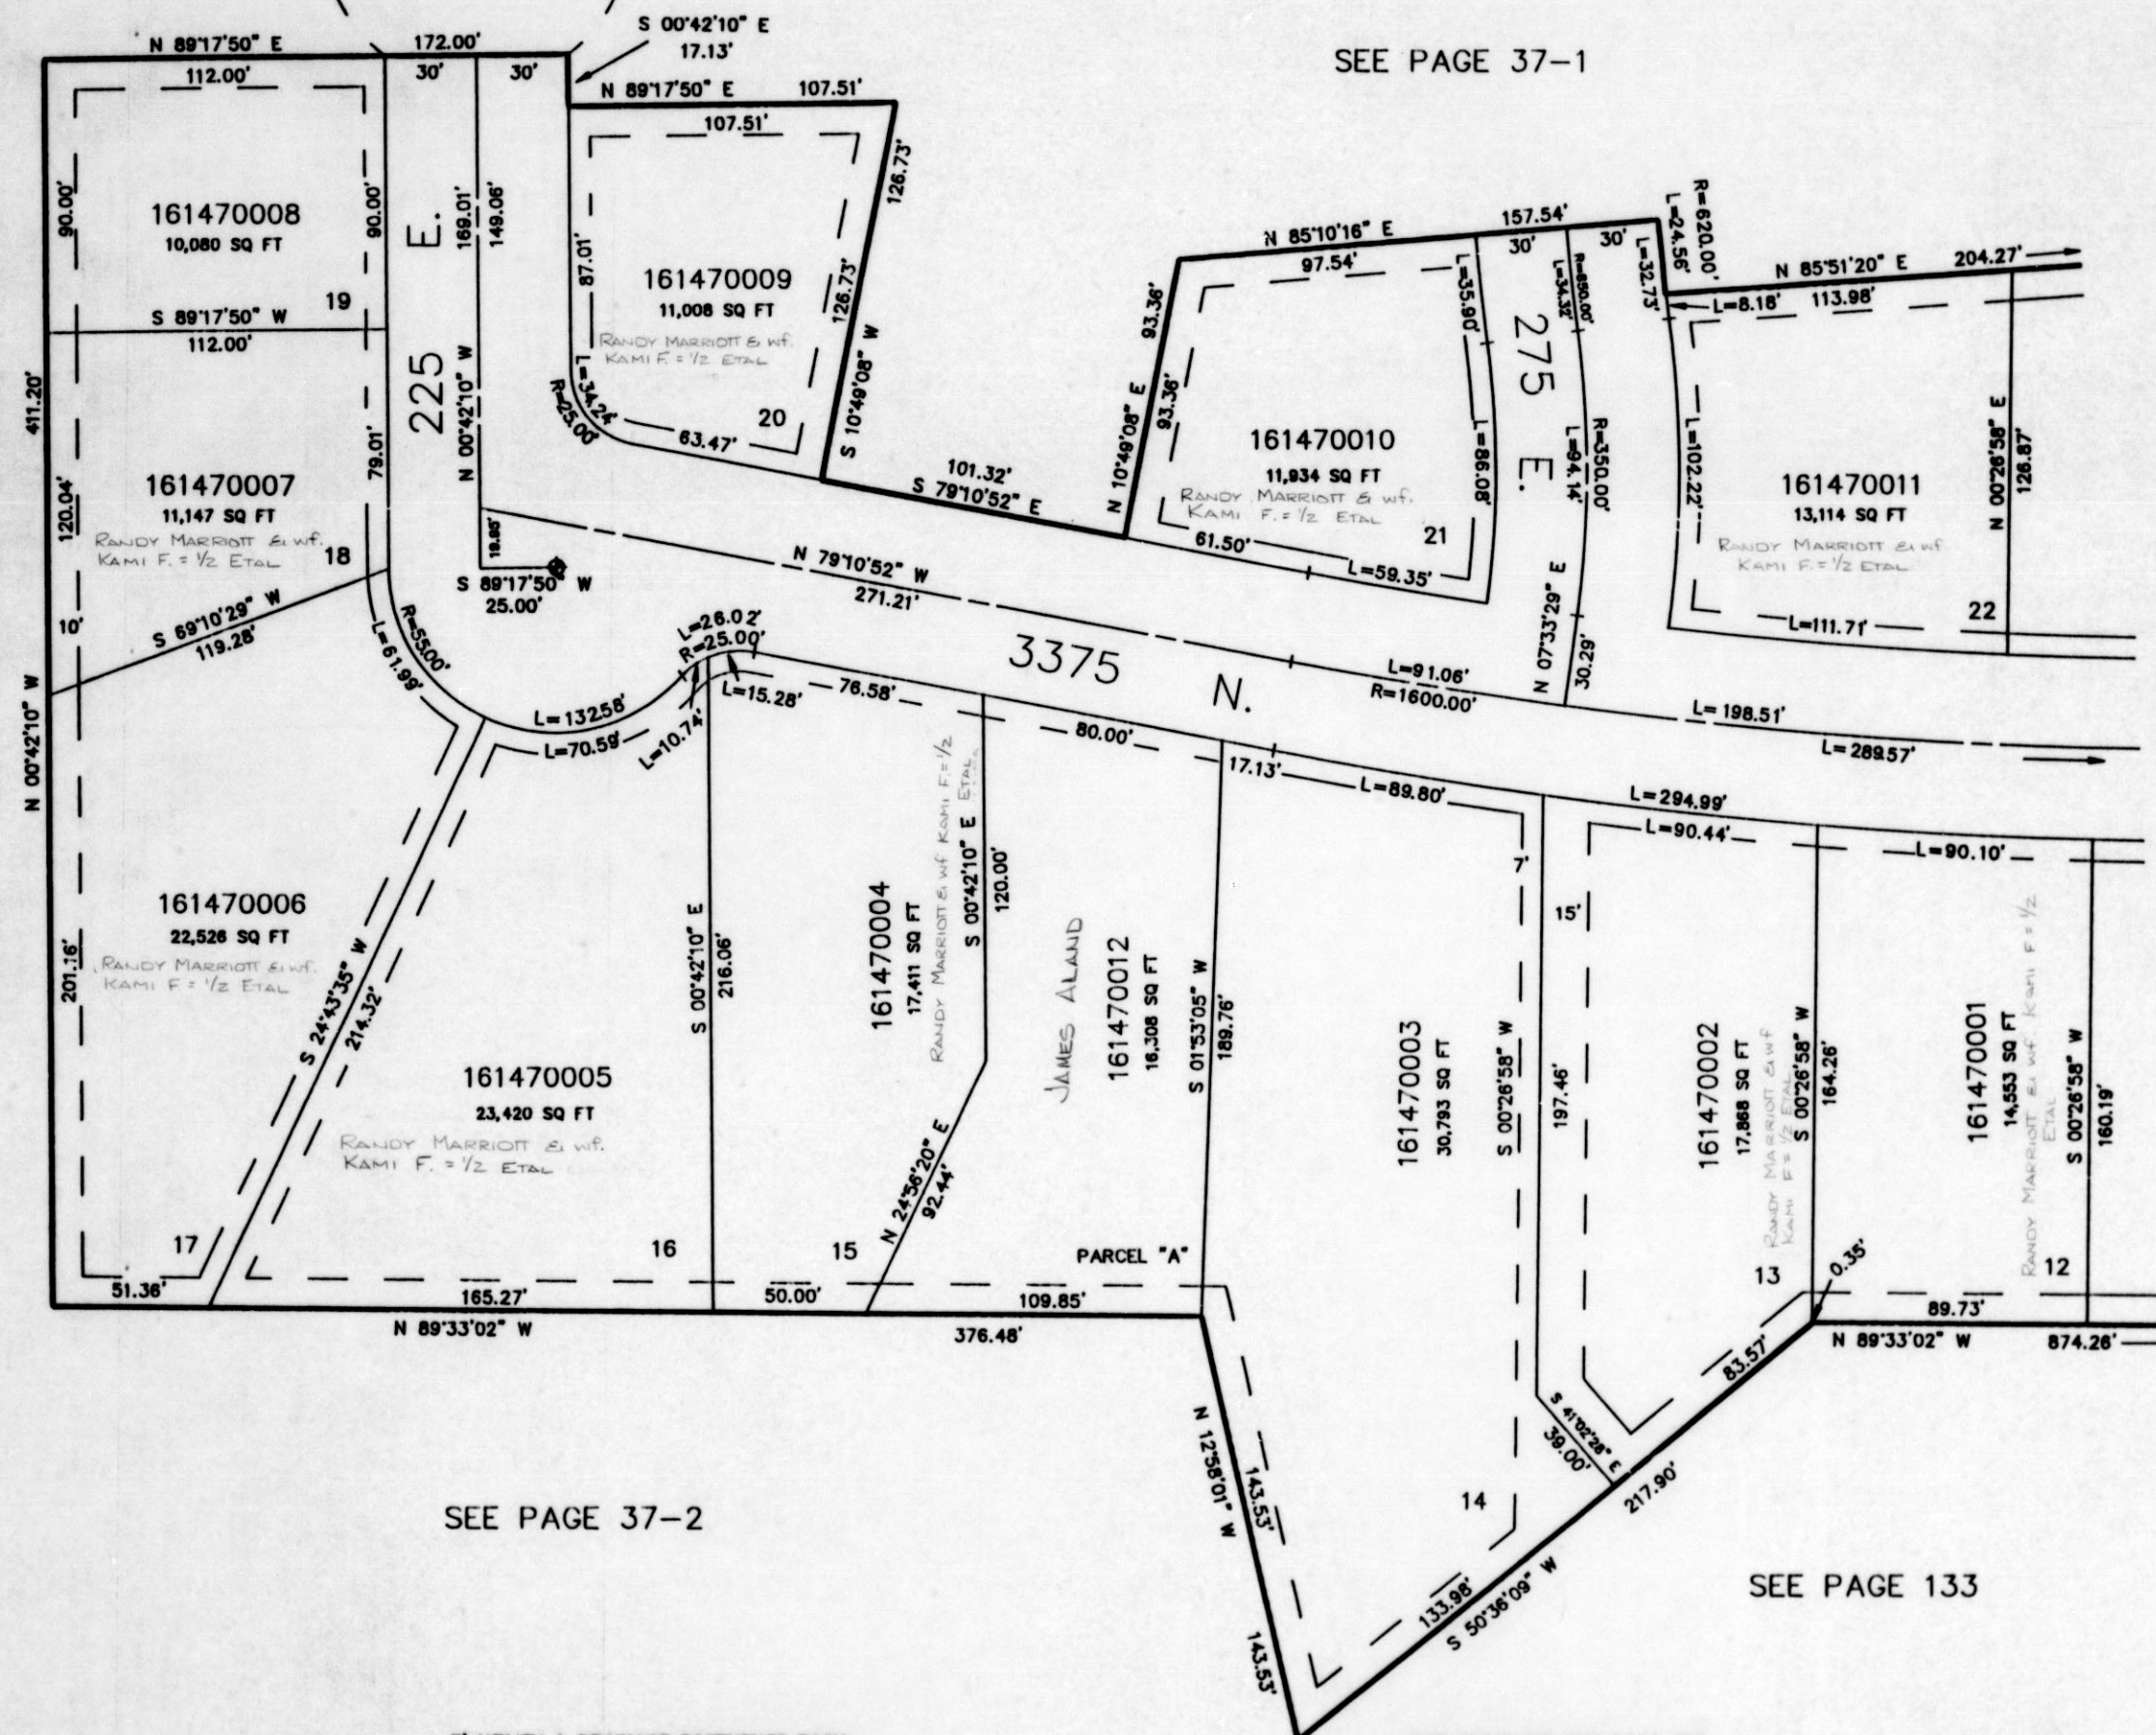

SEE PAGE 37-2

SEE PAGE 133

7' UTILITY & DRAINAGE EASEMENTS EACH
 SIDE OF PROPERTY LINES AS INDICATED
 BY DASHED LINES EXCEPT AS OTHERWISE
 SHOWN.

FOR COMPLETE ENG DATA SEE
 ORIGINAL DEDICATION PLAT IN
 BOOK 34, PAGE 12 OF RECORDS.