

PART OF THE NE 1/4, SEC. 20, T.7N., R.1W., S.L.B. & M.
PEBBLE BEACH OF THE GREAT LAKE BONNEVILLE PHASE 1

147

IN NORTH OGDEN CITY

LOTS 12 TO 22

TAXING UNIT: 10

SCALE 1" = 50'


SEE PAGE 37-2

TEMP. CUL-DE-SAC
R=50'

SEE PAGE 37-1

SEE PAGE 37-2

SEE PAGE 146

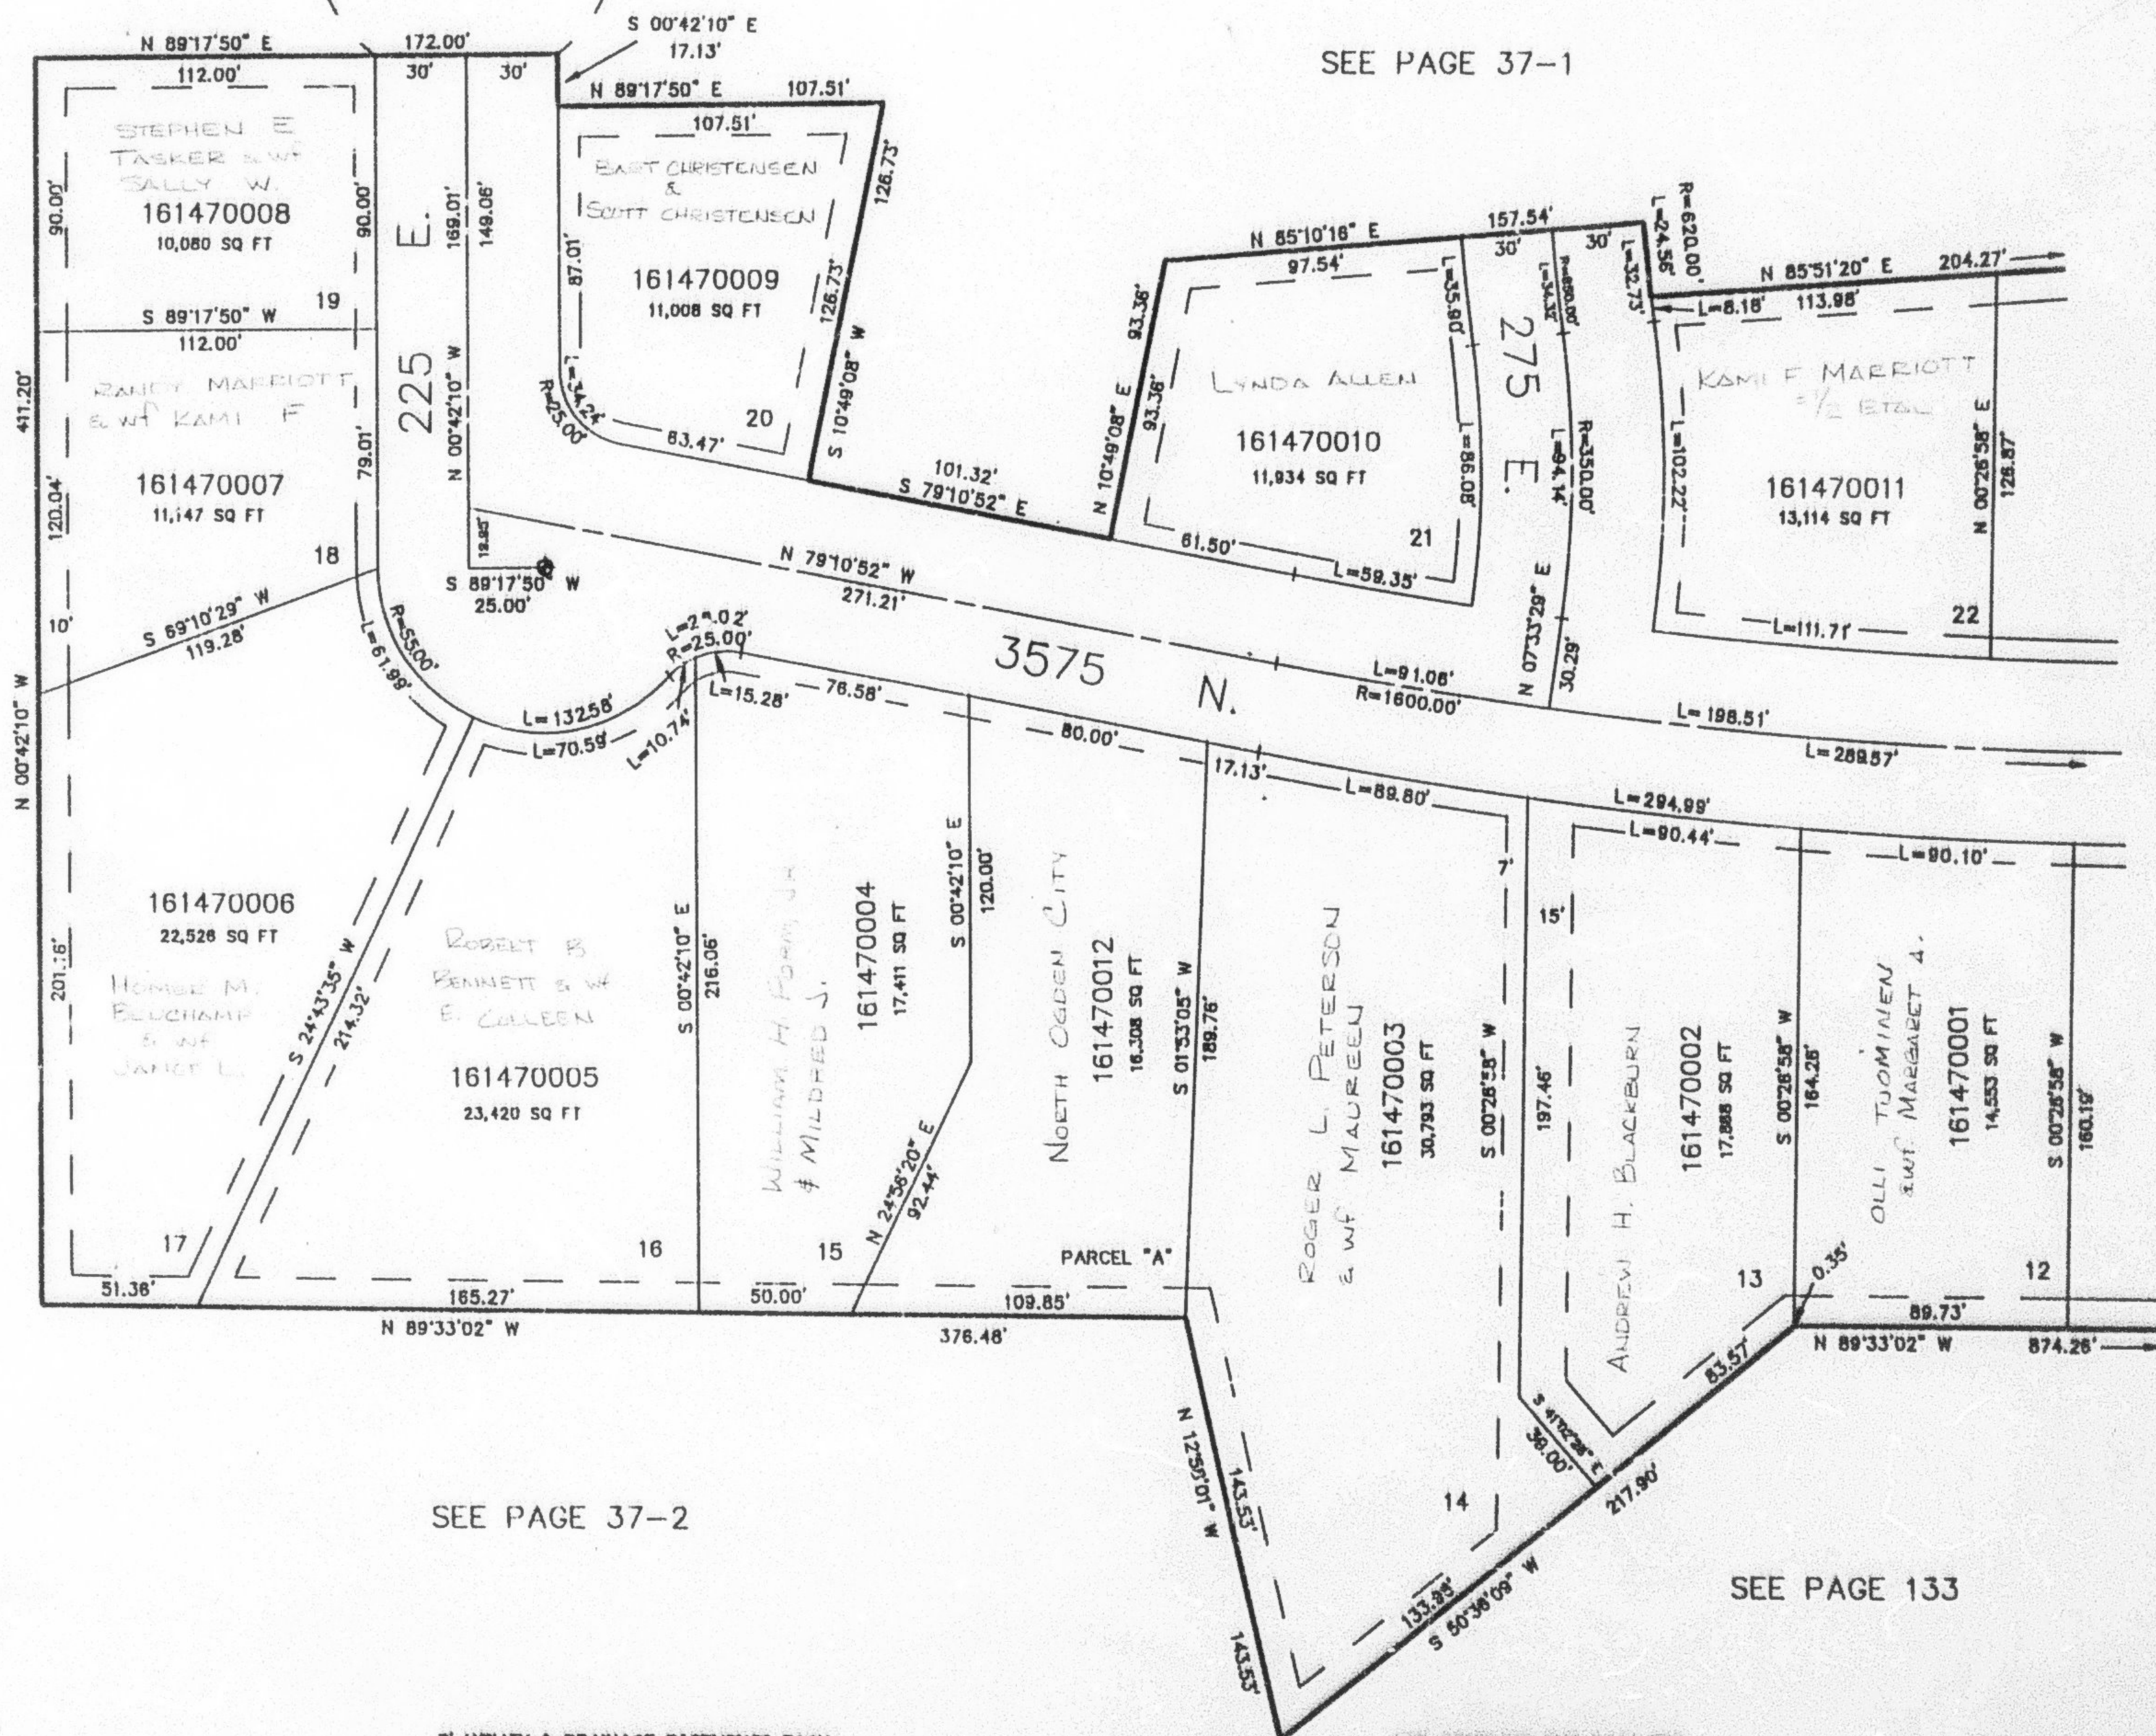

SEE PAGE 37-2

SEE PAGE 133

7' UTILITY & DRAINAGE EASEMENTS EACH
SIDE OF PROPERTY LINES AS INDICATED
BY DASHED LINES EXCEPT AS OTHERWISE
SHOWN.

FOR COMPLETE ENG DATA SEE
ORIGINAL DEDICATION PLAT IN
BOOK 34, PAGE 12 OF RECORDS.