


PART OF THE NE 1/4, SEC. 20, T.7N., R.1W., S.L.B. & M.  
**PEBBLE BEACH OF THE GREAT LAKE BONNEVILLE PHASE 1**

IN NORTH OGDEN CITY

TAXING UNIT: 10

SCALE 1" = 50'

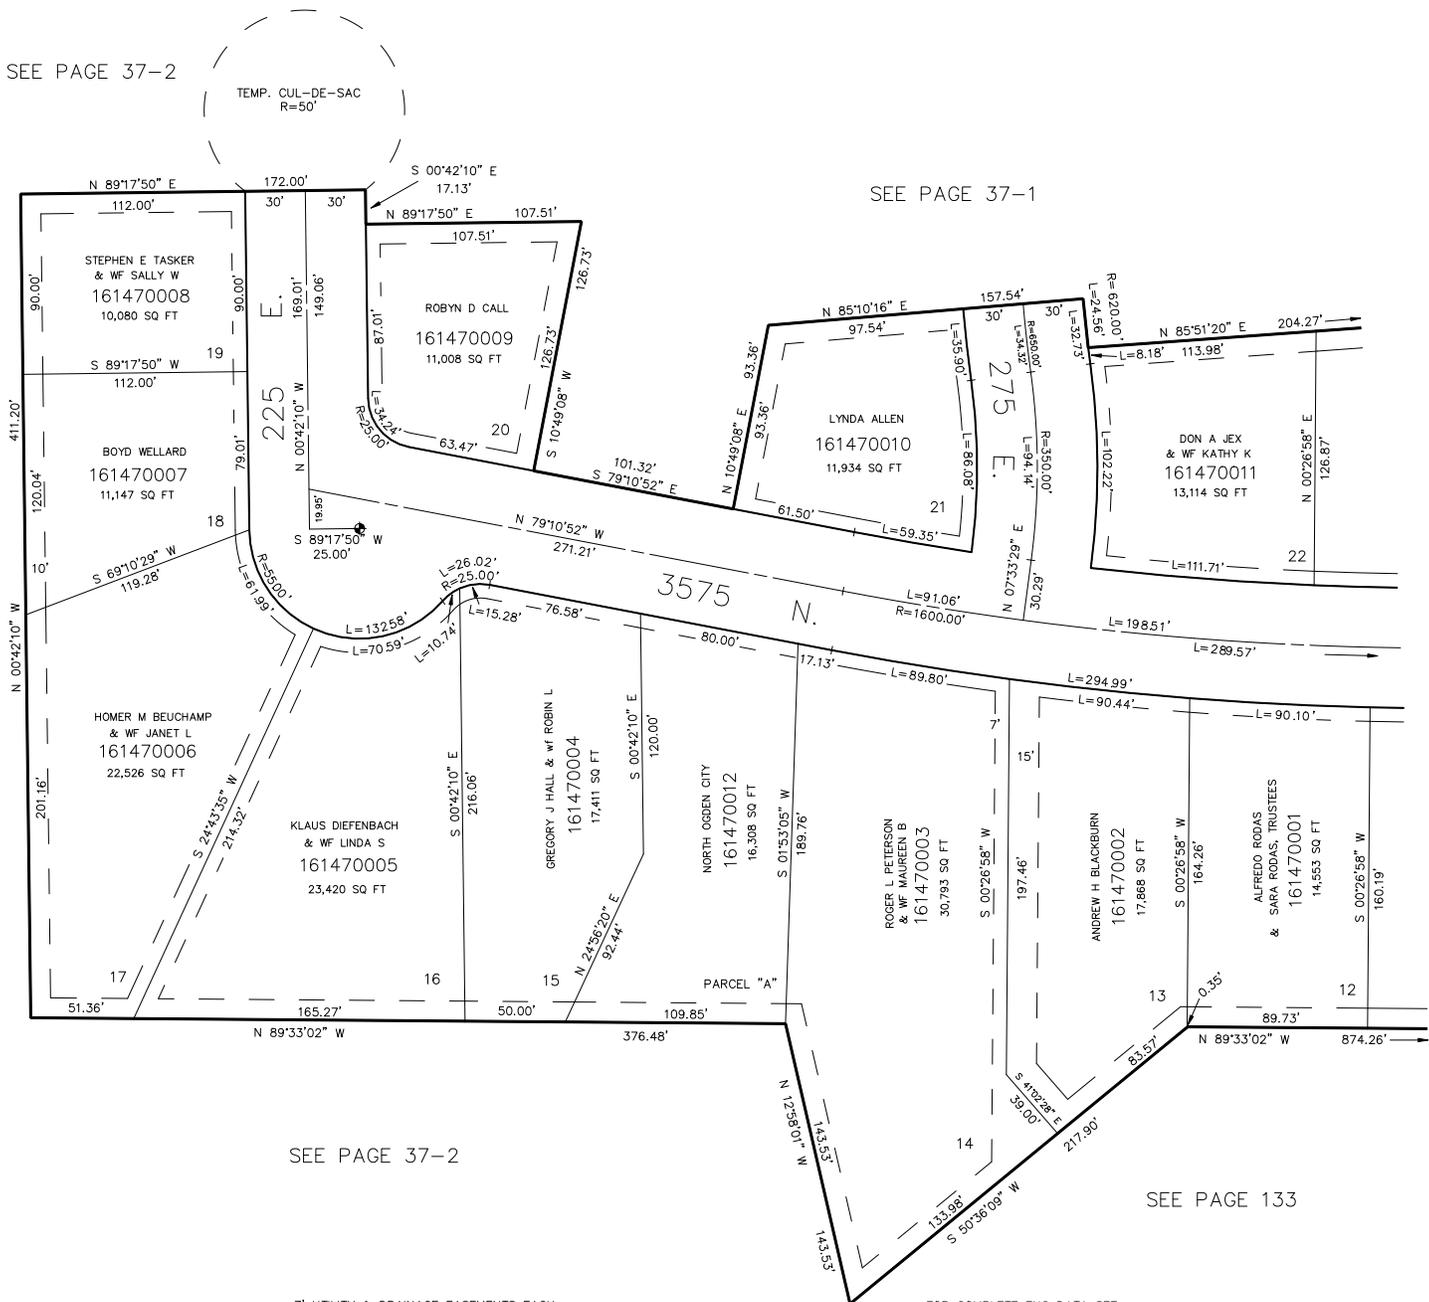

SEE PAGE 37-2

SEE PAGE 37-1

SEE PAGE 37-2

SEE PAGE 146

SEE PAGE 37-2

SEE PAGE 133

7' UTILITY & DRAINAGE EASEMENTS EACH SIDE OF PROPERTY LINES AS INDICATED BY DASHED LINES EXCEPT AS OTHERWISE SHOWN.

FOR COMPLETE ENG DATA SEE ORIGINAL DEDICATION PLAT IN BOOK 34, PAGE 12 OF RECORDS.