

PART OF THE S.W. 1/4, SEC. 21, T.7N., R.1W., S.L.B. & M.
LAKEVIEW HEIGHTS SUBDIVISION - PHASE 2B
A P.R.U.D.

TAXING UNIT: 10

LOTS 235-243, 256-258


IN NORTH OGDEN CITY

SCALE 1" = 100'

EXCEPT WHERE OTHERWISE
 SHOWN ALL LOTS OWNED BY:
 RANDY MARRIOTT & WIFE
 KAMI F. MARRIOTT

SEE PAGE 149

SEE PAGE 42

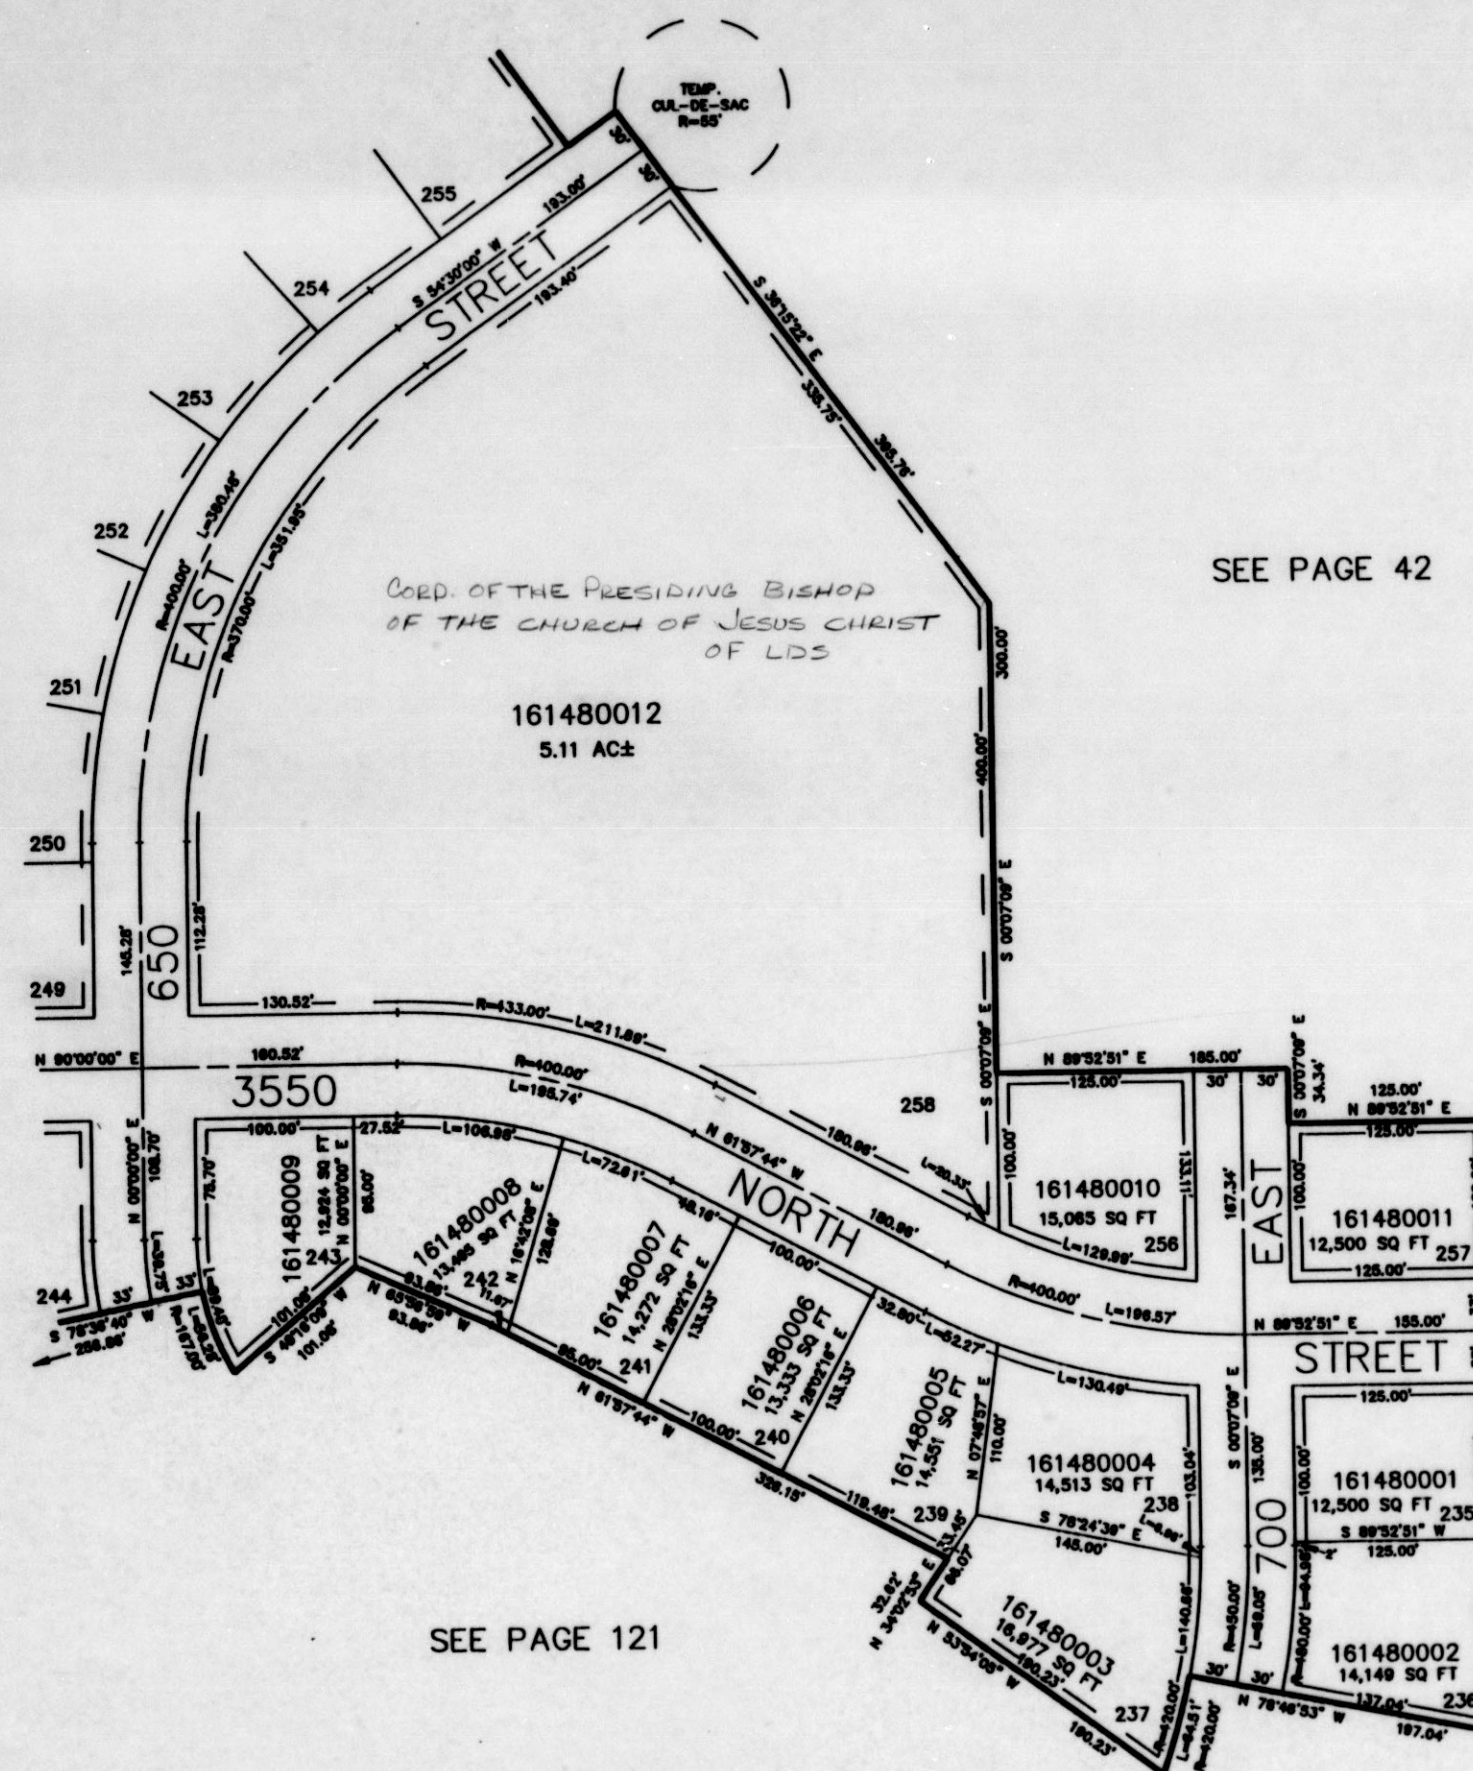

SEE PAGE 121

SEE PAGE 42

7' UTILITY & DRAINAGE EASEMENTS EACH
 SIDE OF PROPERTY LINES AS INDICATED
 BY DASHED LINES EXCEPT AS OTHERWISE
 SHOWN.

FOR COMPLETE ENG DATA SEE
 ORIGINAL DEDICATION PLAT IN
 BOOK 34, PAGE 23 OF RECORDS.