

PART OF THE S.W. 1/4 OF SEC. 21, T.7N., R.1W., S.L.B. & M.  
LAKEVIEW HEIGHTS SUBDIVISION - PHASE 2B  
A P.R.U.D.  
LOTS 244 THRU 255

149

TAXING UNIT: 10

IN NORTH OGDEN CITY

SCALE 1" = 100'


ELEMENT WHERE OTHERWISE SHOWN  
ALL LOTS OWNED BY:  
KERRY MULLIGAN & SONS  
KERRY F. MULLIGAN

SEE PAGE 42

SEE PAGE 42

SEE PAGE 148

SEE PAGE 43

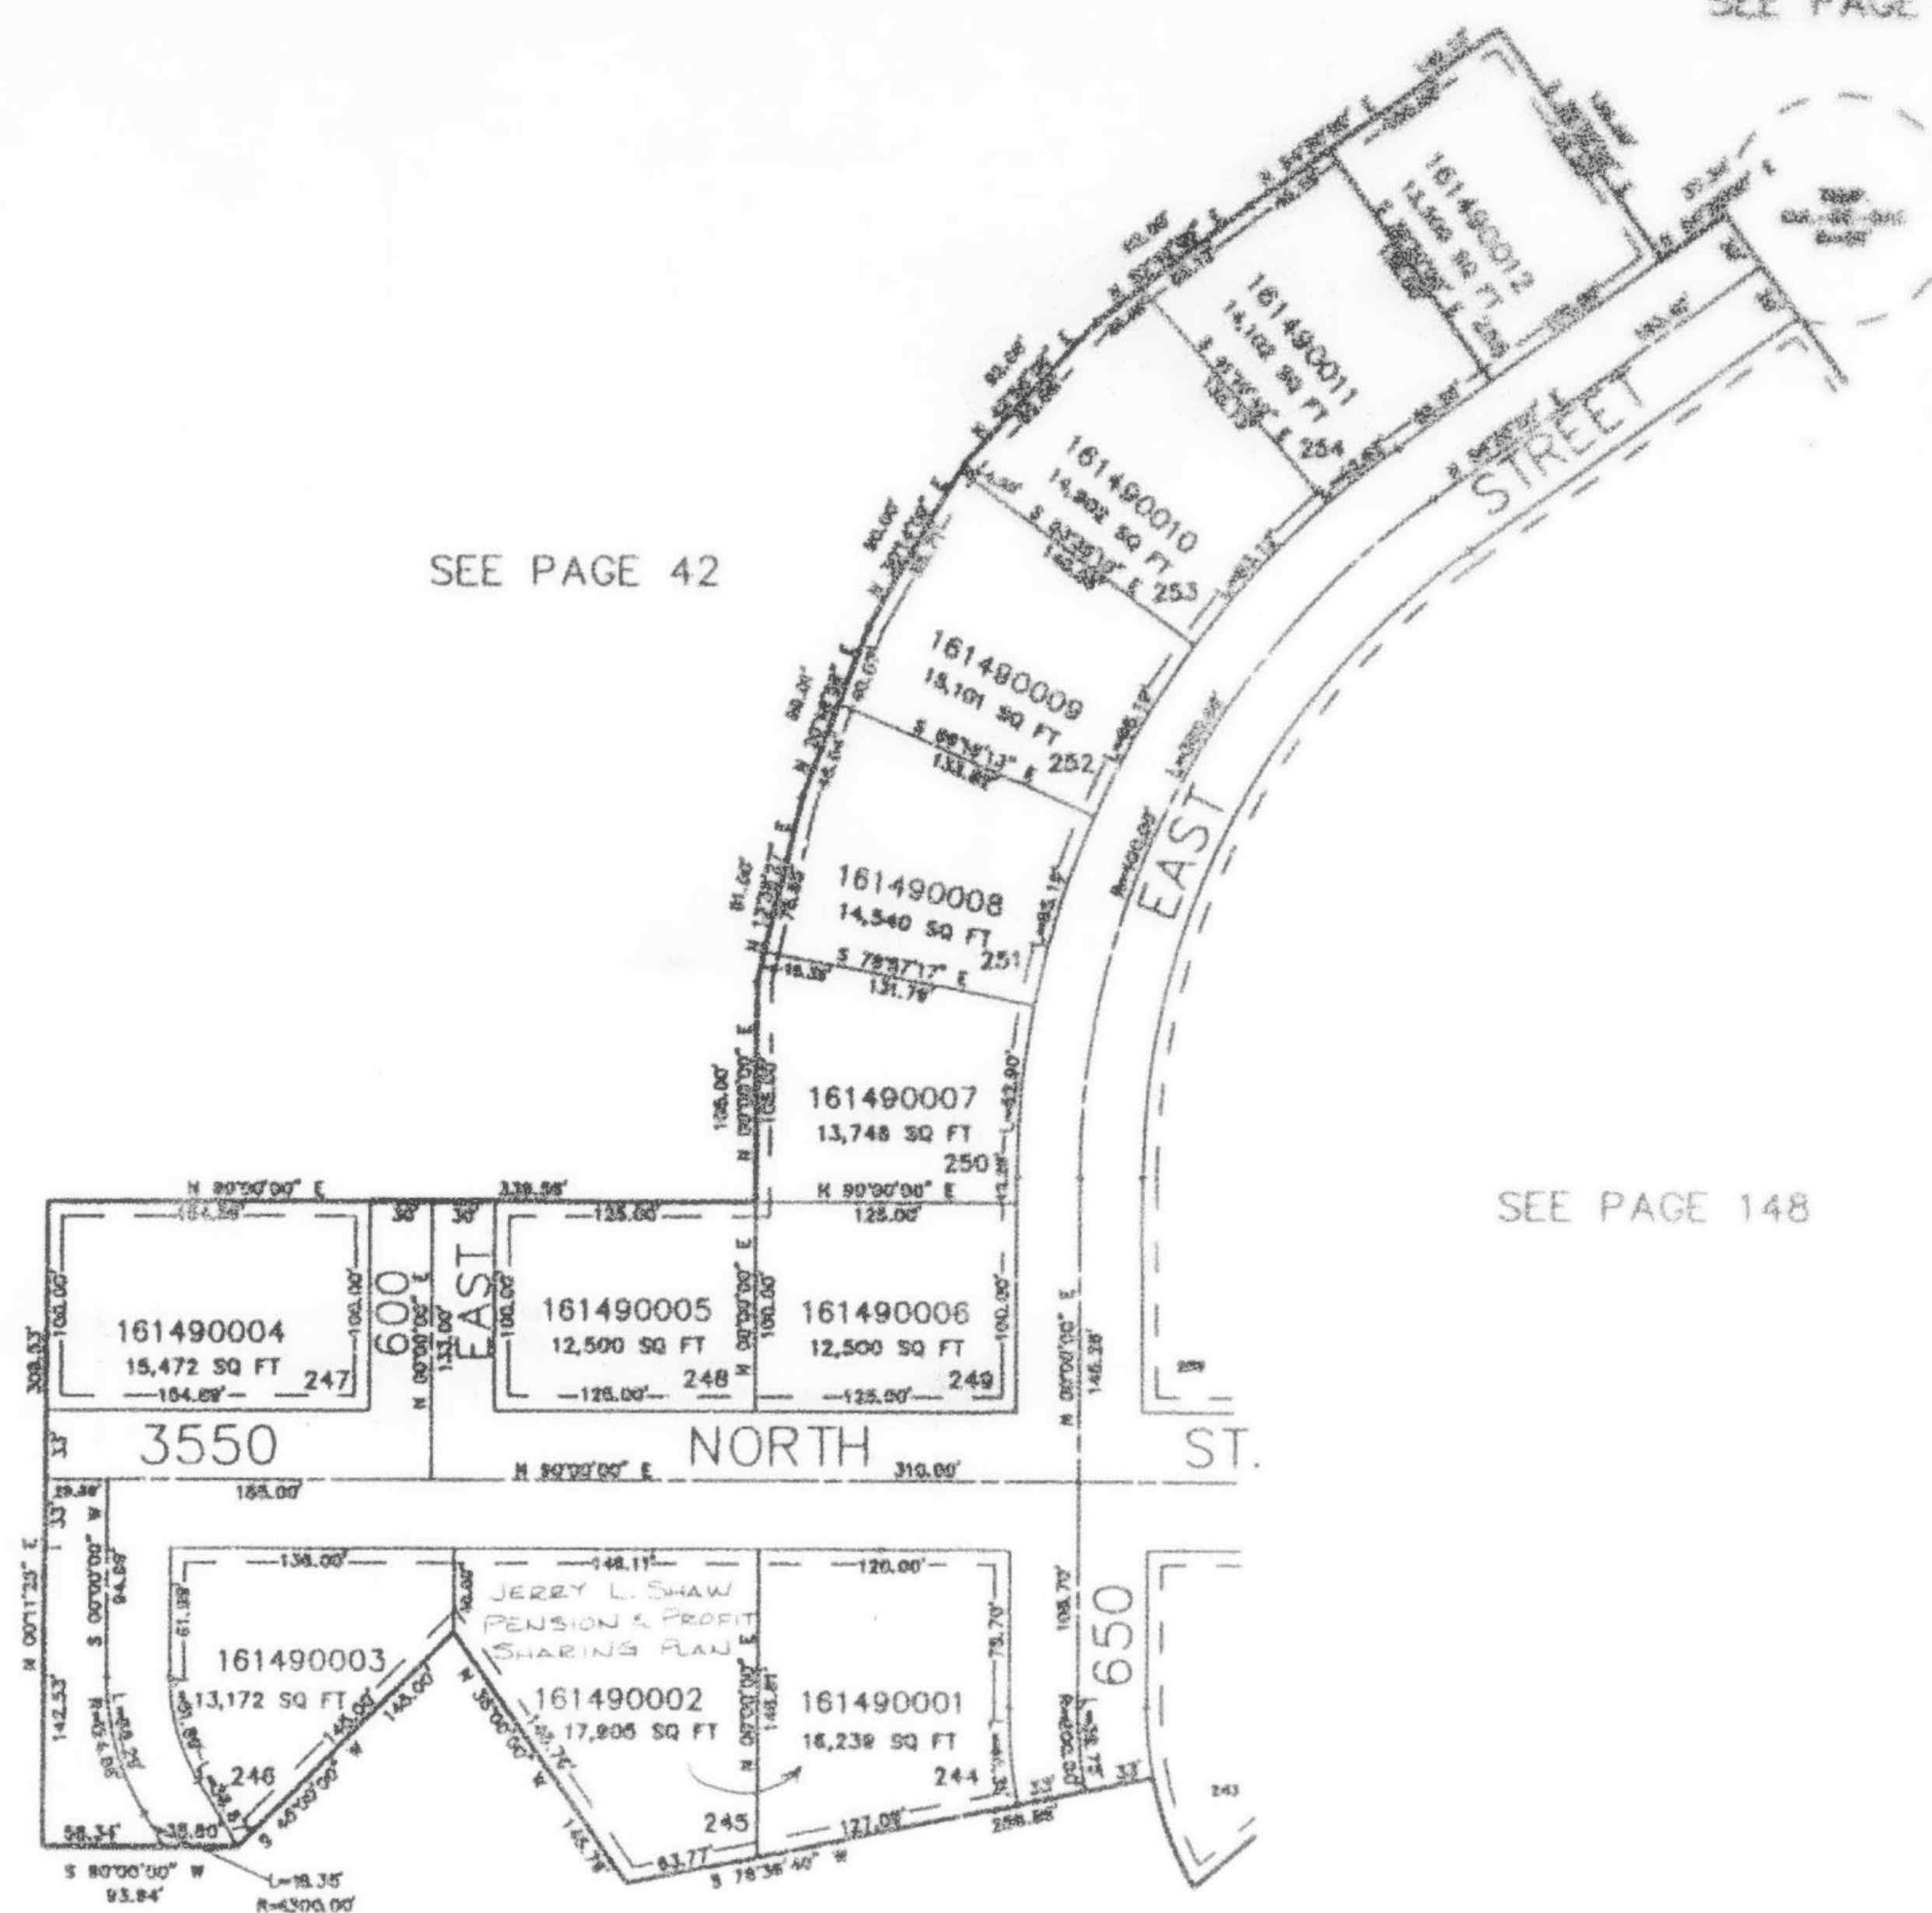

SEE PAGE 90

7' UTILITY & DRAINAGE EASEMENTS EACH  
SIDE OF PROPERTY LINES AS INDICATED  
BY DASHED LINES EXCEPT AS OTHERWISE  
SHOWN.

FOR COMPLETE ENG DATA SEE  
ORIGINAL DEDICATION PLAT IN  
BOOK 34, PAGE 23 OF RECORDS.