

PART OF THE S.W. 1/4 OF SEC. 21, T.7N., R.1W., S.L.B. & M.
LAKEVIEW HEIGHTS SUBDIVISION - PHASE 2B
A P.R.U.D.

149

TAXING UNIT: 10

LOTS 244 THRU 255

IN NORTH OGDEN CITY

SCALE 1" = 100'

EXCEPT WHERE OTHERWISE SHOWN
ALL LOTS OWNED BY:
Randy Marriott & Co.
Randy F. Marriott


SEE PAGE 42

SEE PAGE 42

SEE PAGE 148

SEE PAGE 43

SEE PAGE 90

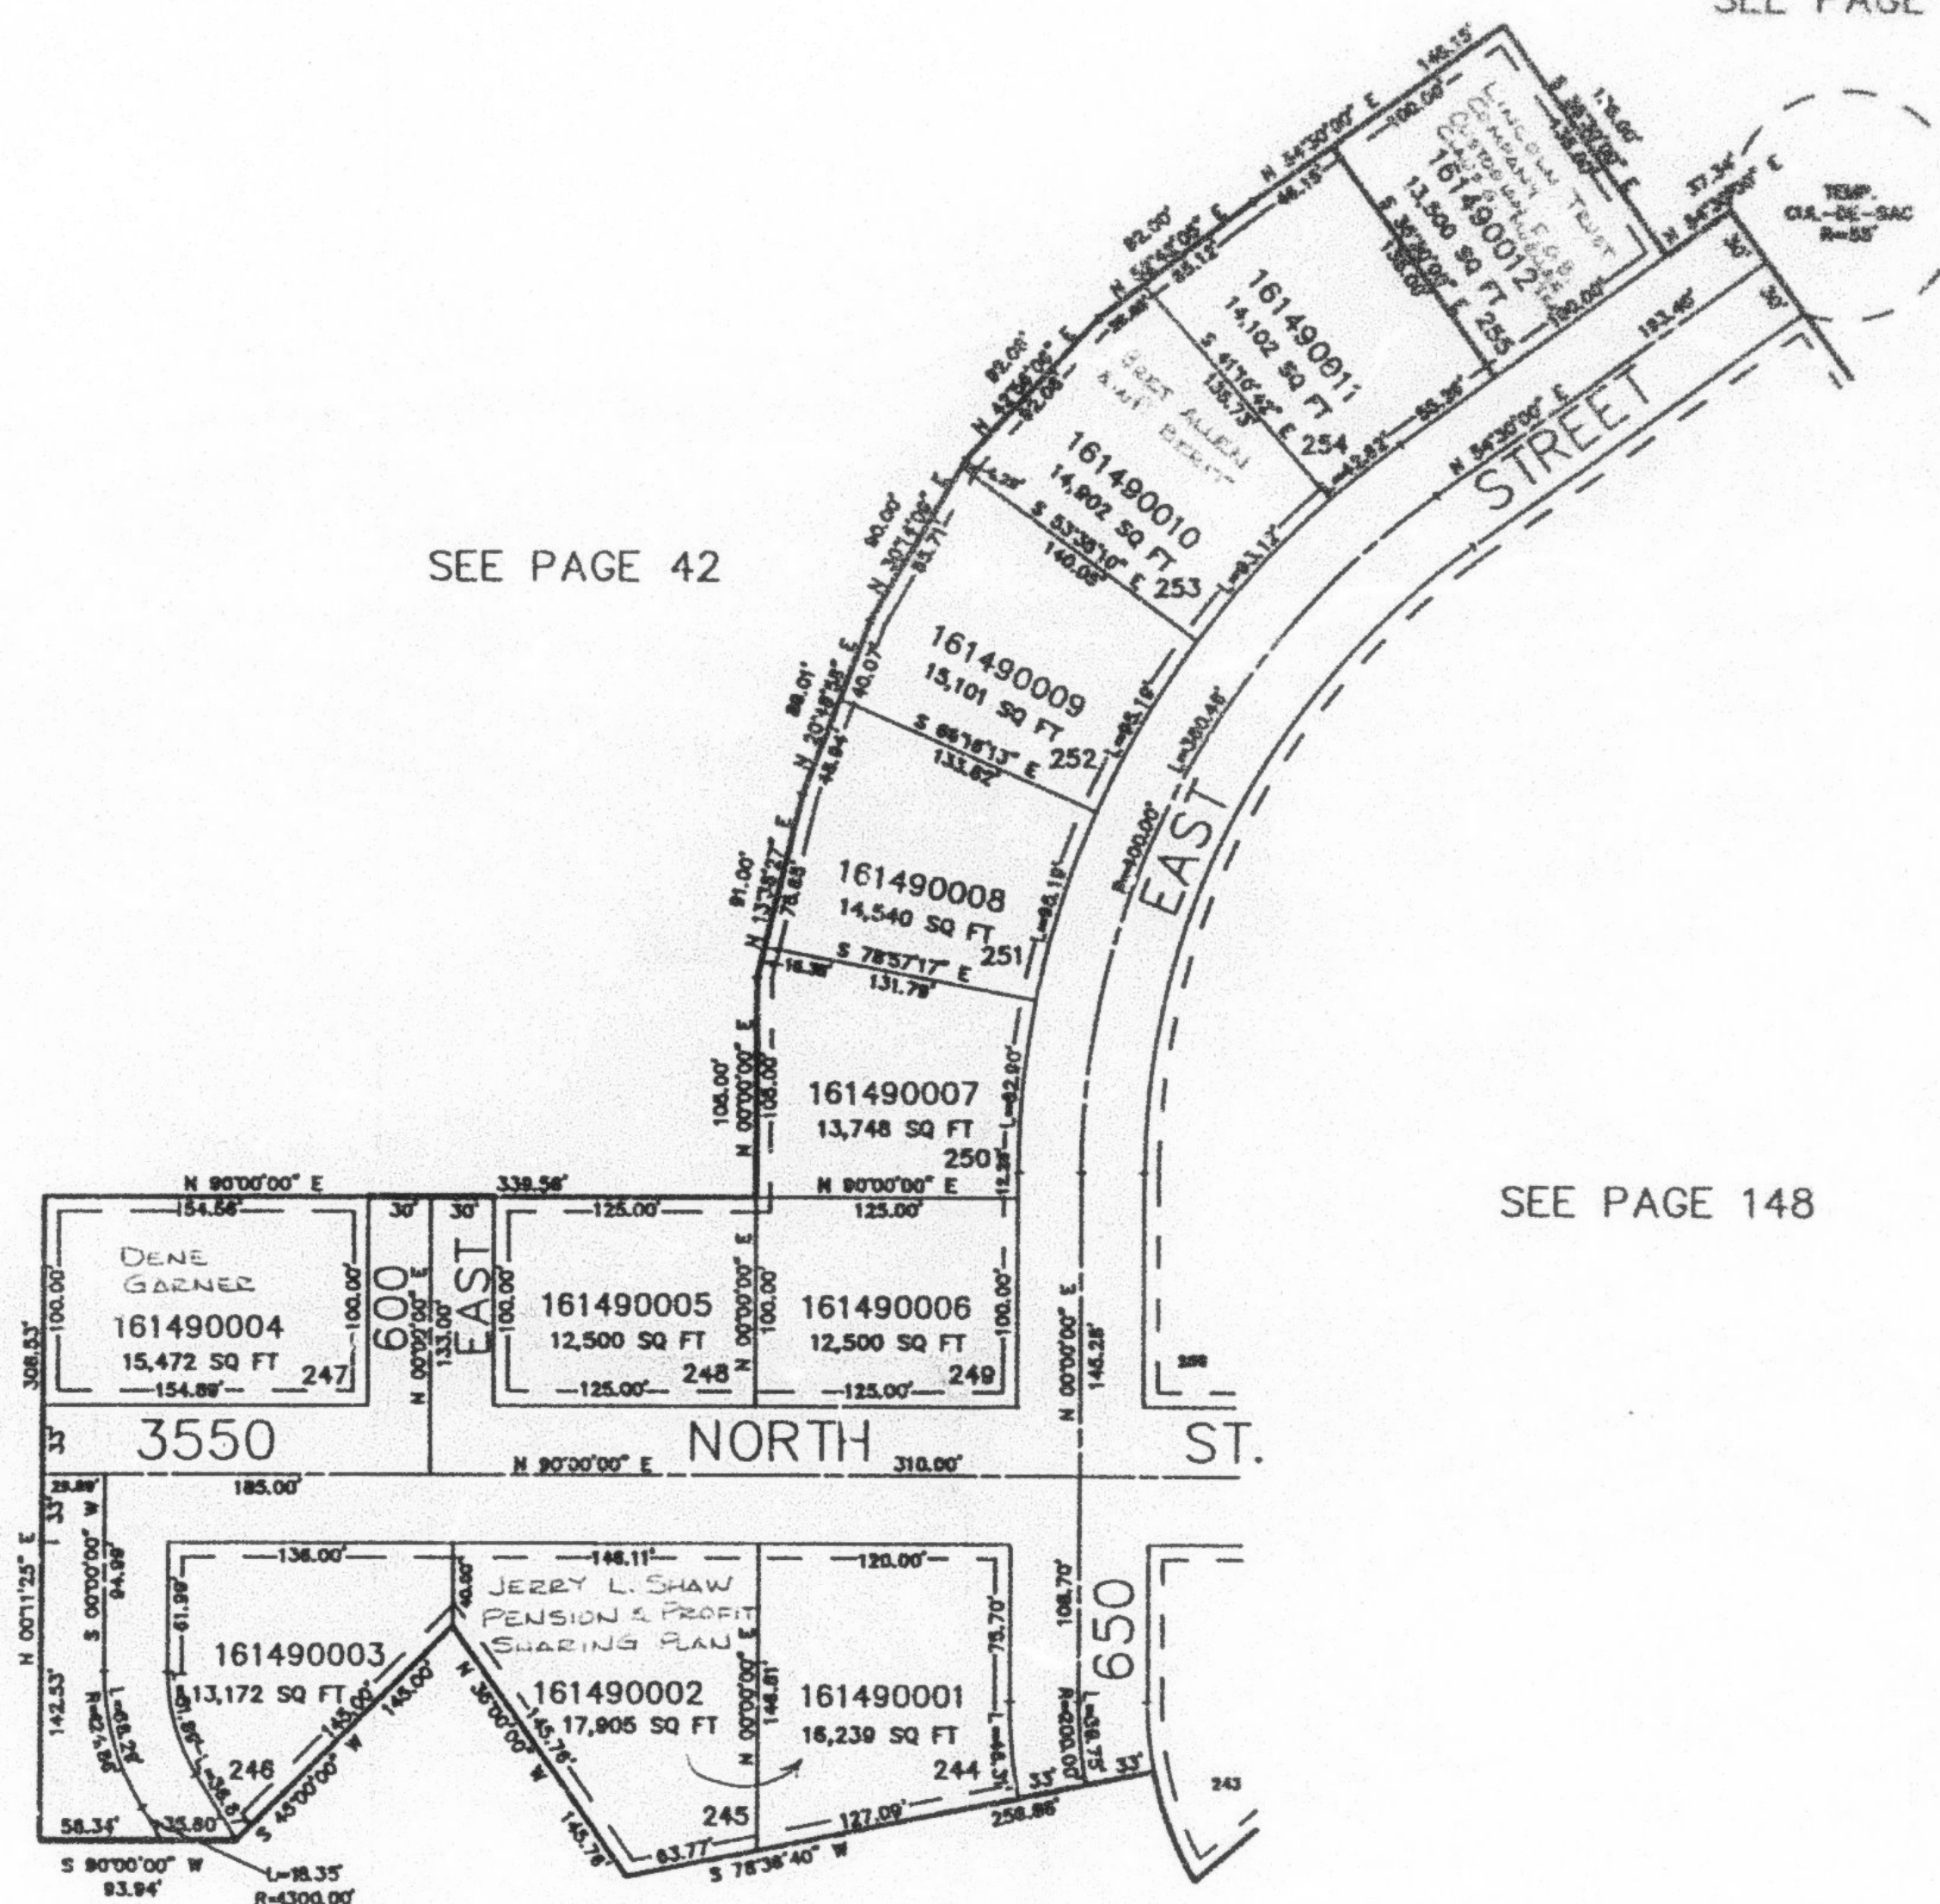

7' UTILITY & DRAINAGE EASEMENTS EACH
SIDE OF PROPERTY LINES AS INDICATED
BY DASHED LINES EXCEPT AS OTHERWISE
SHOWN.

FOR COMPLETE ENG DATA SEE
ORIGINAL DEDICATION PLAT IN
BOOK 34, PAGE 23 OF RECORDS.