

PART OF THE S.W. 1/4 OF SEC. 21, T.7N., R.1W., S.L.B. & M.  
**LAKEVIEW HEIGHTS SUBDIVISION — PHASE 2B**  
**A P.R.U.D.**  
**LOTS 244 THRU 255**

149

TAXING UNIT: 10

IN NORTH OGDEN CITY  
 SCALE 1" = 100'

CREATED BY: [illegible]  
 DATE: [illegible]  
 DRAWN BY: [illegible]  
 DATE: [illegible]


SEE PAGE 42

SEE PAGE 42

SEE PAGE 148

SEE PAGE 43

SEE PAGE 90

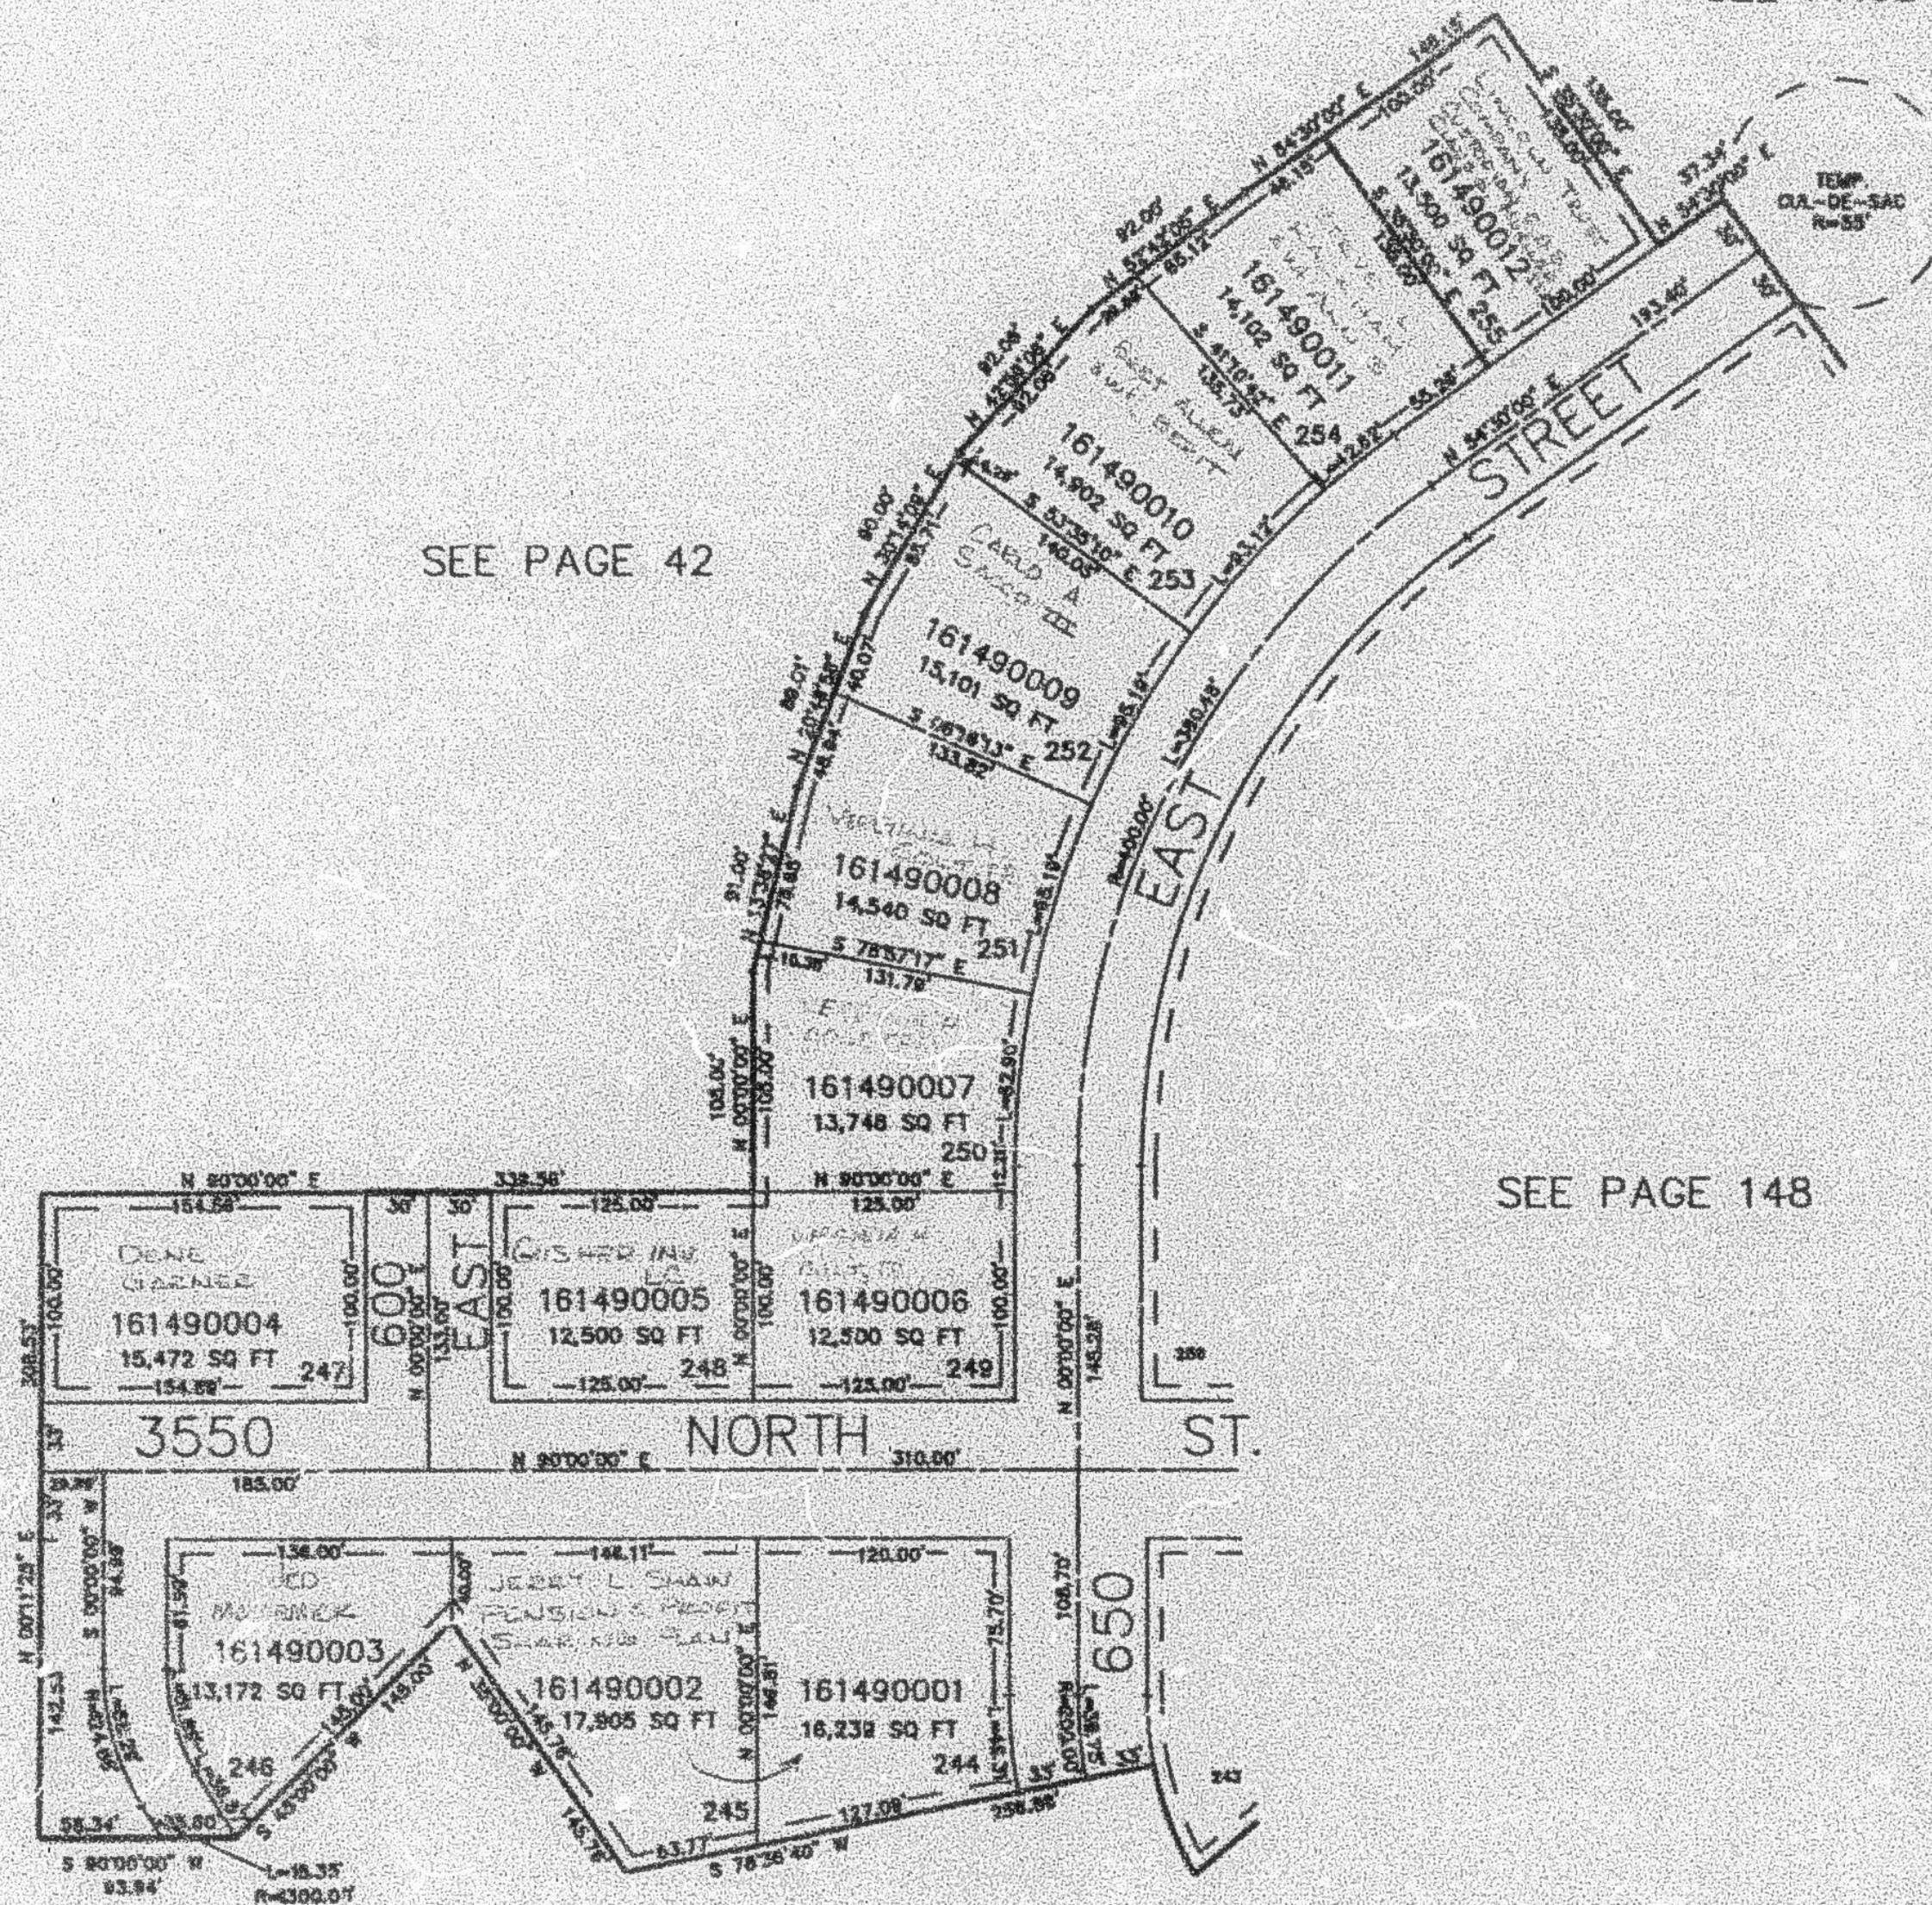

7' UTILITY & DRAINAGE EASEMENTS EACH  
 SIDE OF PROPERTY LINES AS INDICATED  
 BY DASHED LINES EXCEPT AS OTHERWISE  
 SHOWN.

FOR COMPLETE ENG DATA SEE  
 ORIGINAL DEDICATION PLAT IN  
 BOOK 34, PAGE 23 OF RECORDS.