

PART OF NORTH 1/2, SEC. 19, T.7N., R.1W., S.L.B. & M.  
AND AMENDED LOT 1 OF SKYLINE ESTATES SUB. NO. 1  
SKYLINE ESTATES SUBDIVISION NO. 2

IN PLEASANT VIEW CITY

SCALE 1" = 60'


SEE PAGE 15

TAXING UNIT: 11

N 1/4 COR SECTION 19

SEE PAGE 32

SEE PAGE 15

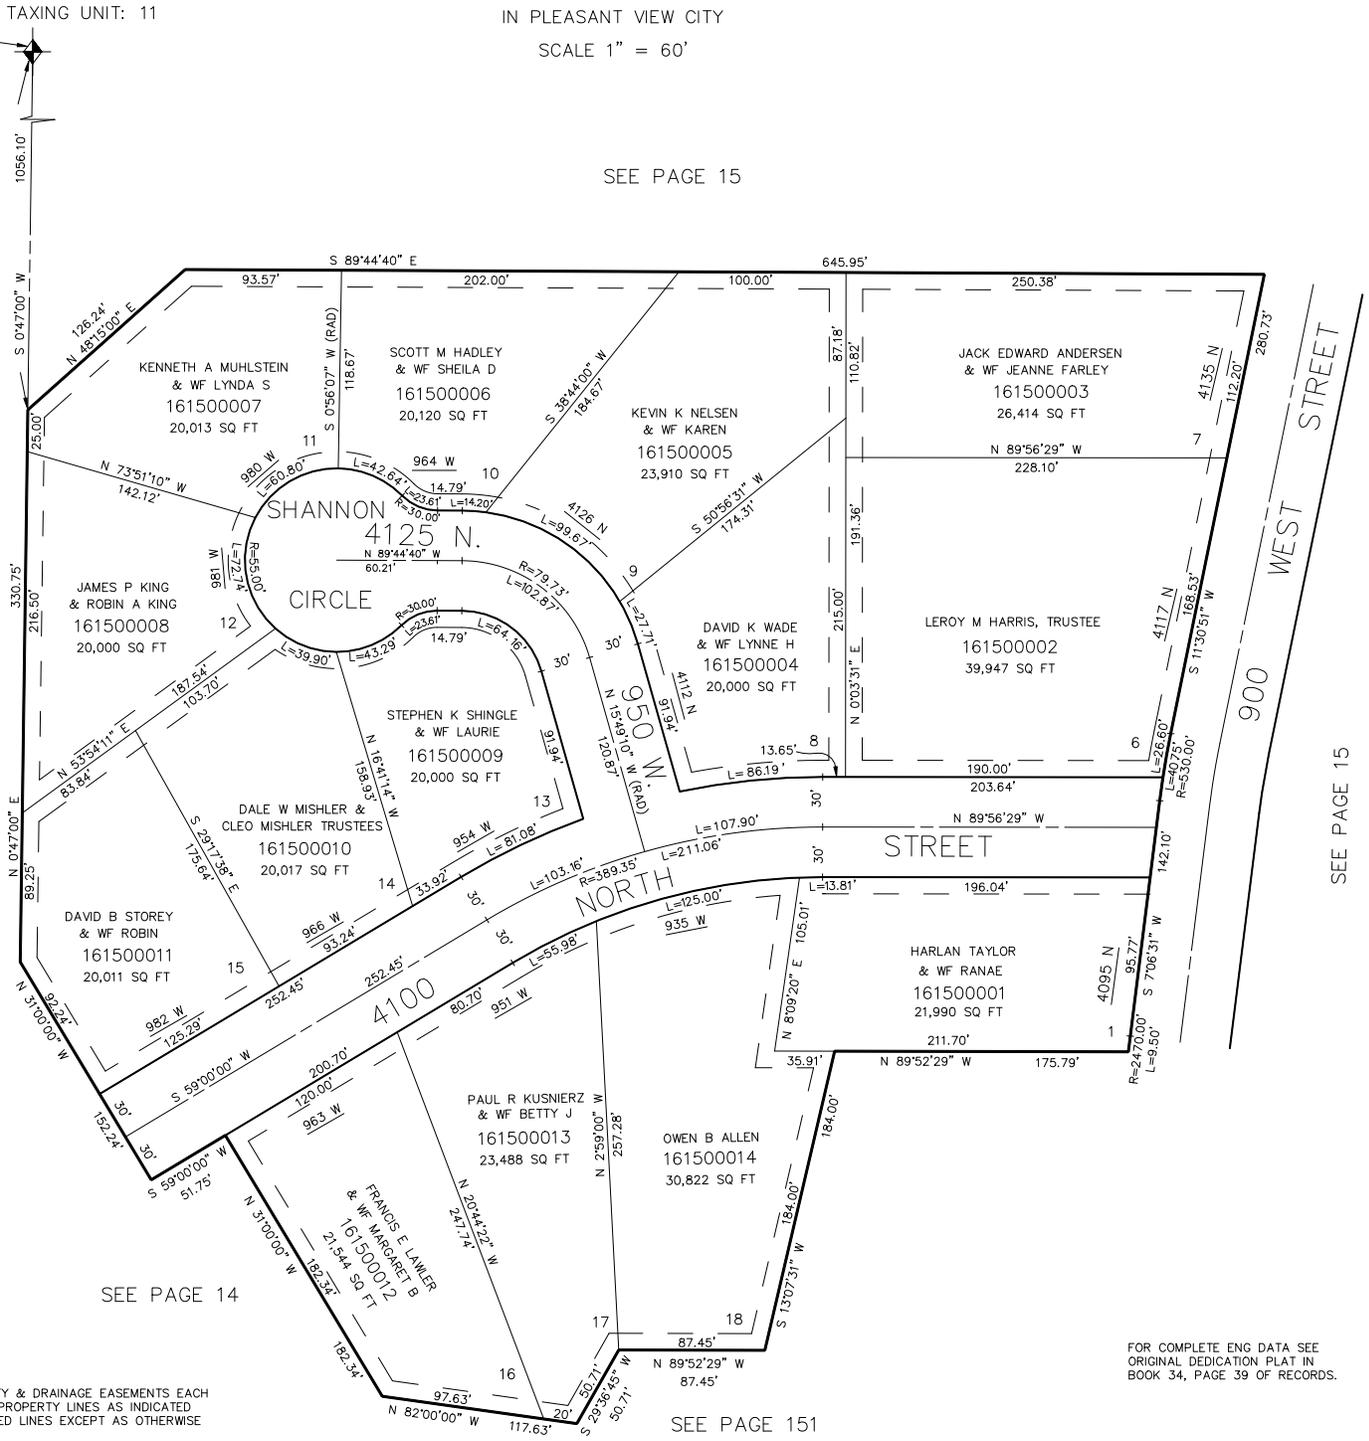

FOR COMPLETE ENG DATA SEE ORIGINAL DEDICATION PLAT IN BOOK 34, PAGE 39 OF RECORDS.

10' UTILITY & DRAINAGE EASEMENTS EACH SIDE OF PROPERTY LINES AS INDICATED BY DASHED LINES EXCEPT AS OTHERWISE SHOWN.

SEE PAGE 151