

PART OF NORTH 1/2, SEC. 19, T.7N., R.1W., S.L.B. & M.
 AND AMENDED LOT 1 OF SKYLINE ESTATES SUB. NO. 1
SKYLINE ESTATES SUBDIVISION NO. 2

IN PLEASANT VIEW CITY


SCALE 1" = 60'

SEE PAGE 15

TAXING UNIT: 11
 N 1/4 COR SECTION 19

SEE PAGE 32

SEE PAGE 15

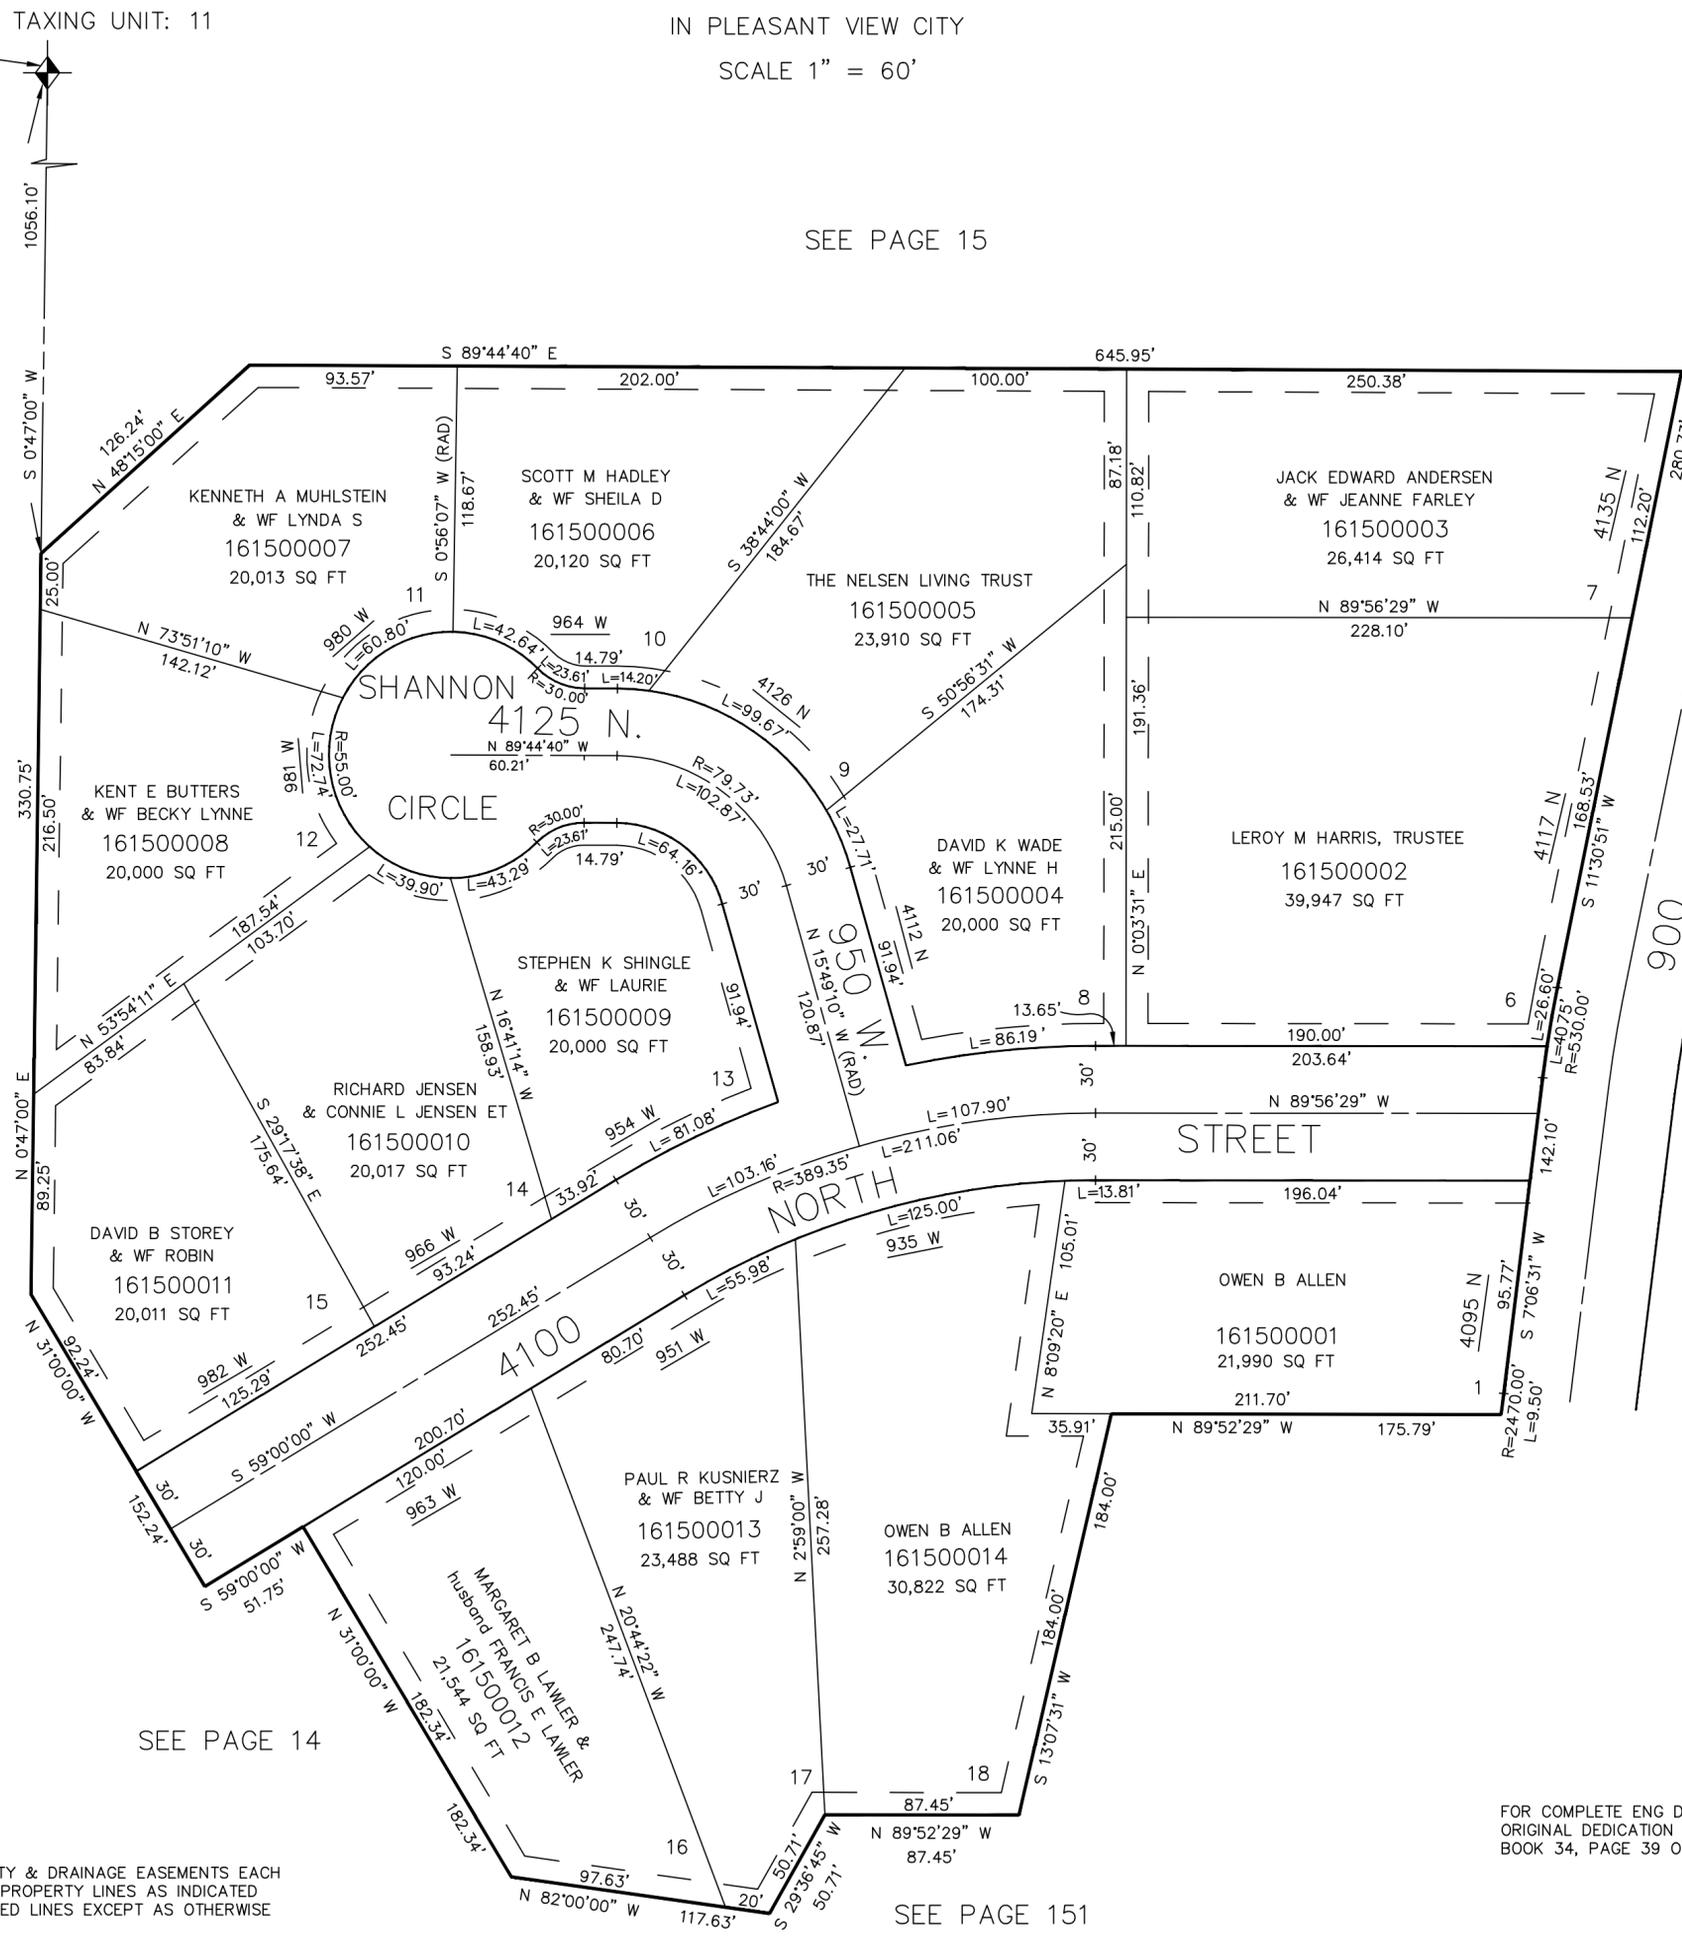

SEE PAGE 14

SEE PAGE 151

10' UTILITY & DRAINAGE EASEMENTS EACH SIDE OF PROPERTY LINES AS INDICATED BY DASHED LINES EXCEPT AS OTHERWISE SHOWN.

FOR COMPLETE ENG DATA SEE ORIGINAL DEDICATION PLAT IN BOOK 34, PAGE 39 OF RECORDS.