

PART OF THE NE 1/4 OF SECTION 19, T.7N., R.1W., S.L.B. & M.
AND AMENDED LOT 5 OF SKYLINE ESTATES SUB. NO. 1
SKYLINE ESTATES SUBDIVISION NO. 3


151

TAXING UNIT: 11

IN PLEASANT VIEW CITY

SCALE 1" = 60'

SEE PAGE 150

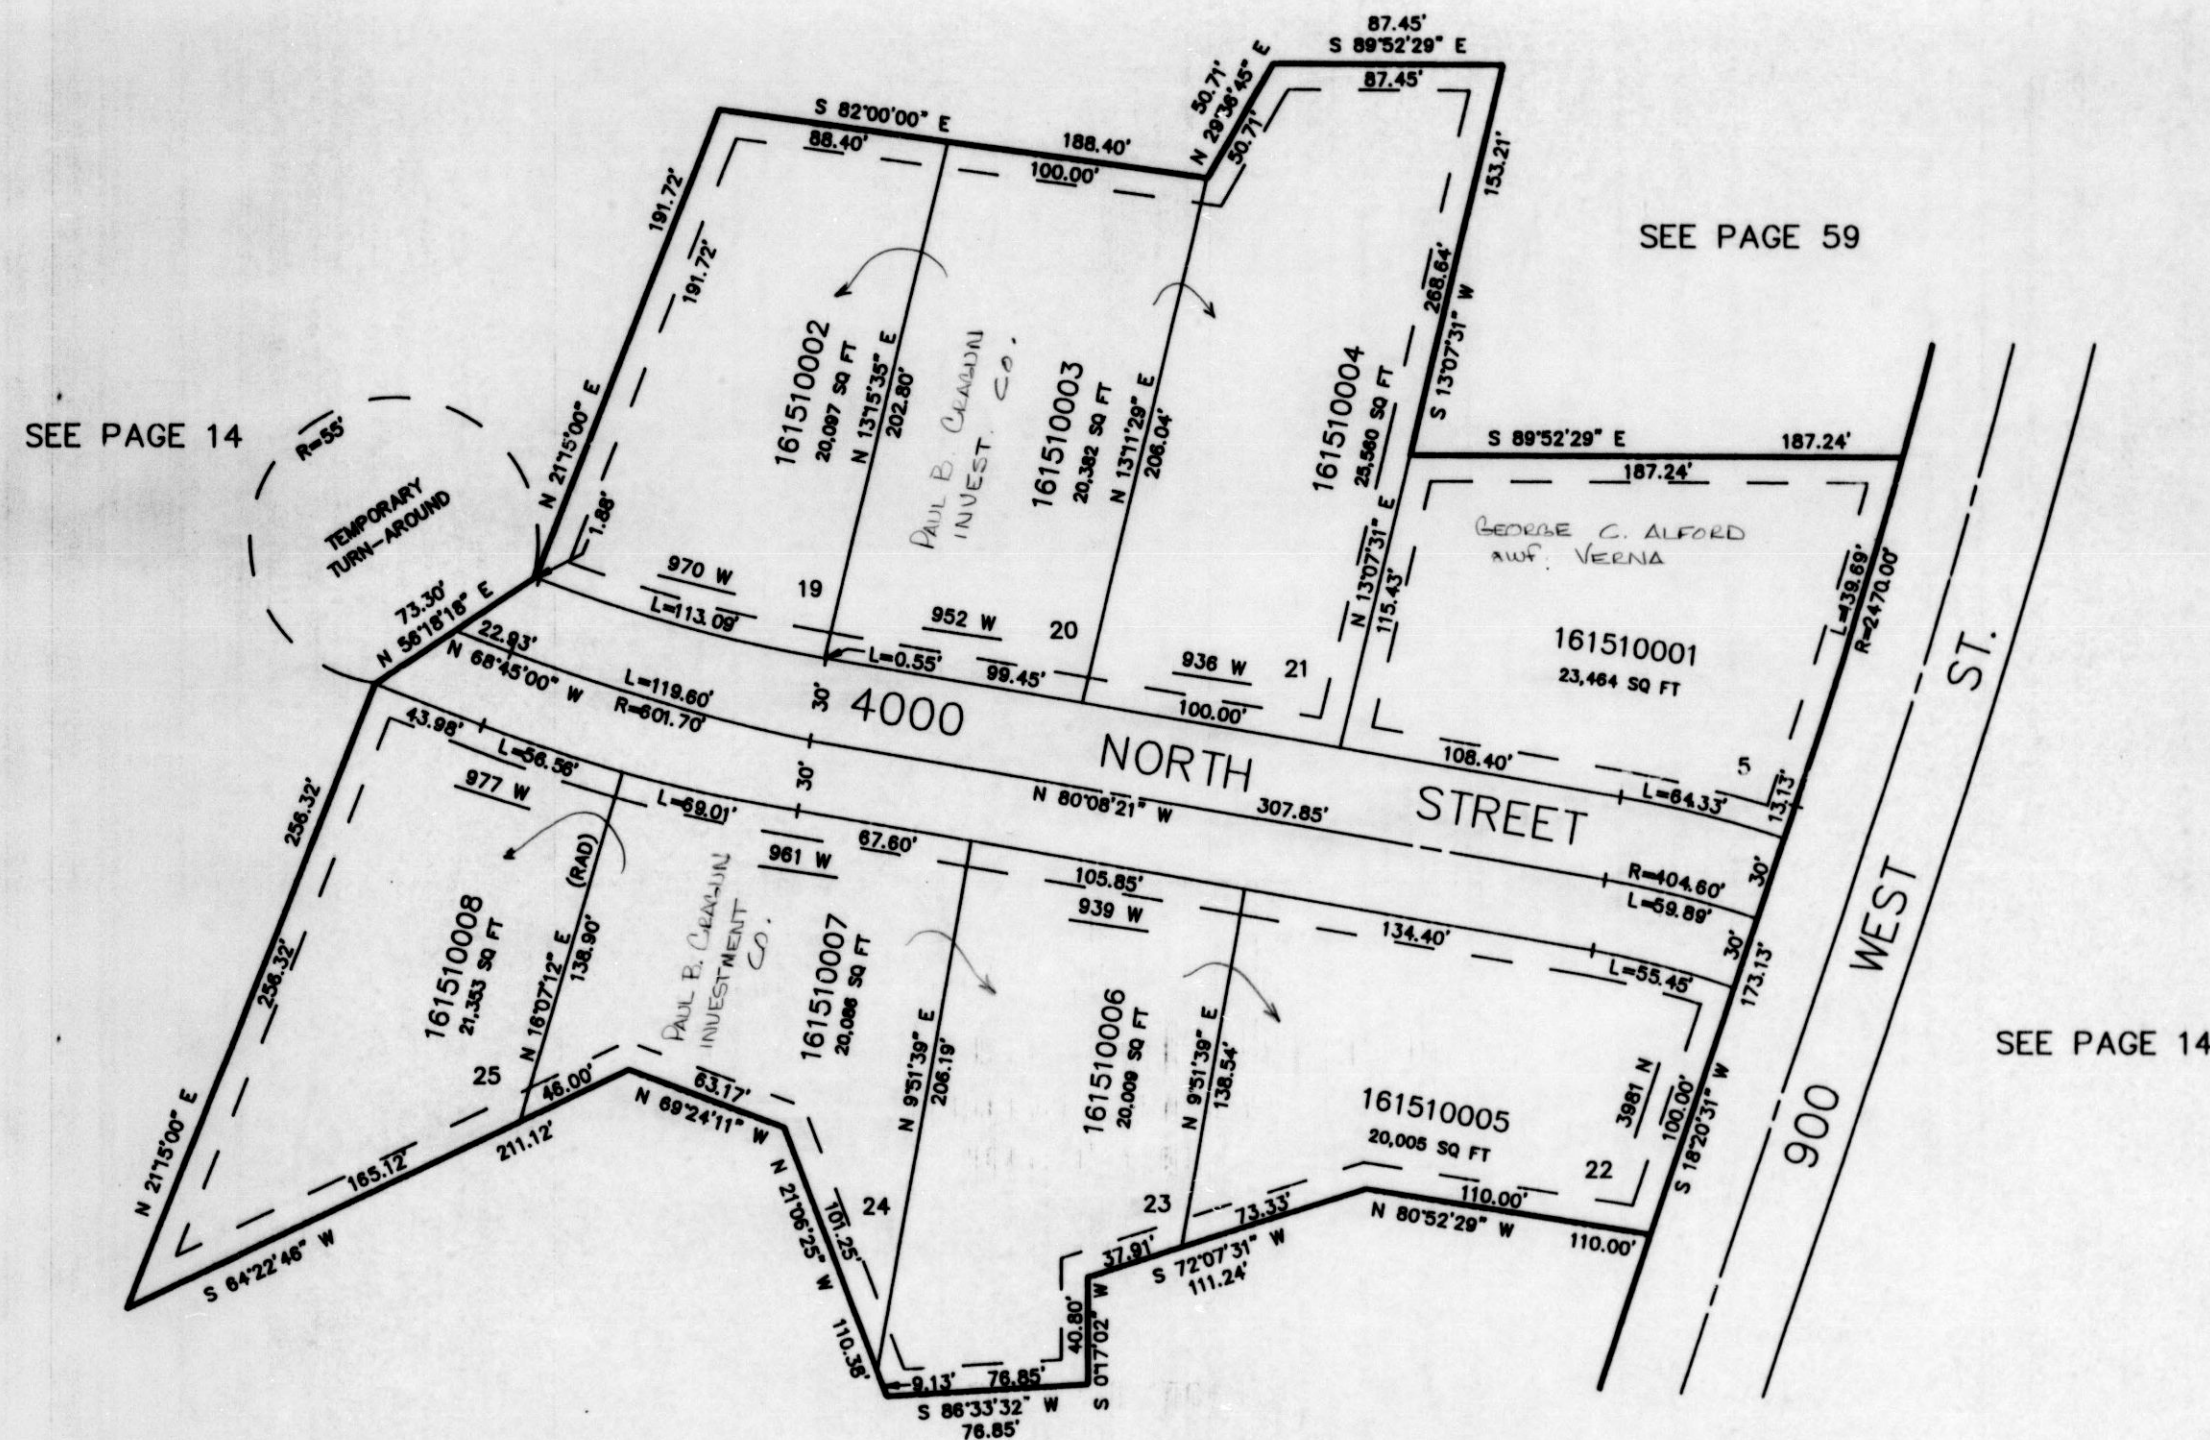

SEE PAGE 59

SEE PAGE 14

SEE PAGE 14

SEE PAGE 14

10' UTILITY & DRAINAGE EASEMENTS EACH
SIDE OF PROPERTY LINES AS INDICATED
BY DASHED LINES EXCEPT AS OTHERWISE
SHOWN.

FOR COMPLETE ENG DATA SEE
ORIGINAL DEDICATION PLAT IN
BOOK 34, PAGE 40 OF RECORDS.