

PART OF THE S.W. 1/4, OF SEC. 27, T.7N., R.1W., S.L.B. & M.

152

HALLTREE SUBDIVISION PHASE 4

IN NORTH OGDEN CITY

SCALE 1" = 50'

TAXING UNIT: 10


SEE PAGE 49-3

SEE PAGE 49-3

UNLESS OTHERWISE SHOWN
ALL LOTS SHOWN BY
BLACKBURN JAMES REAL ESTATE INC.

SEE PAGE 53

SEE PAGE 49-3

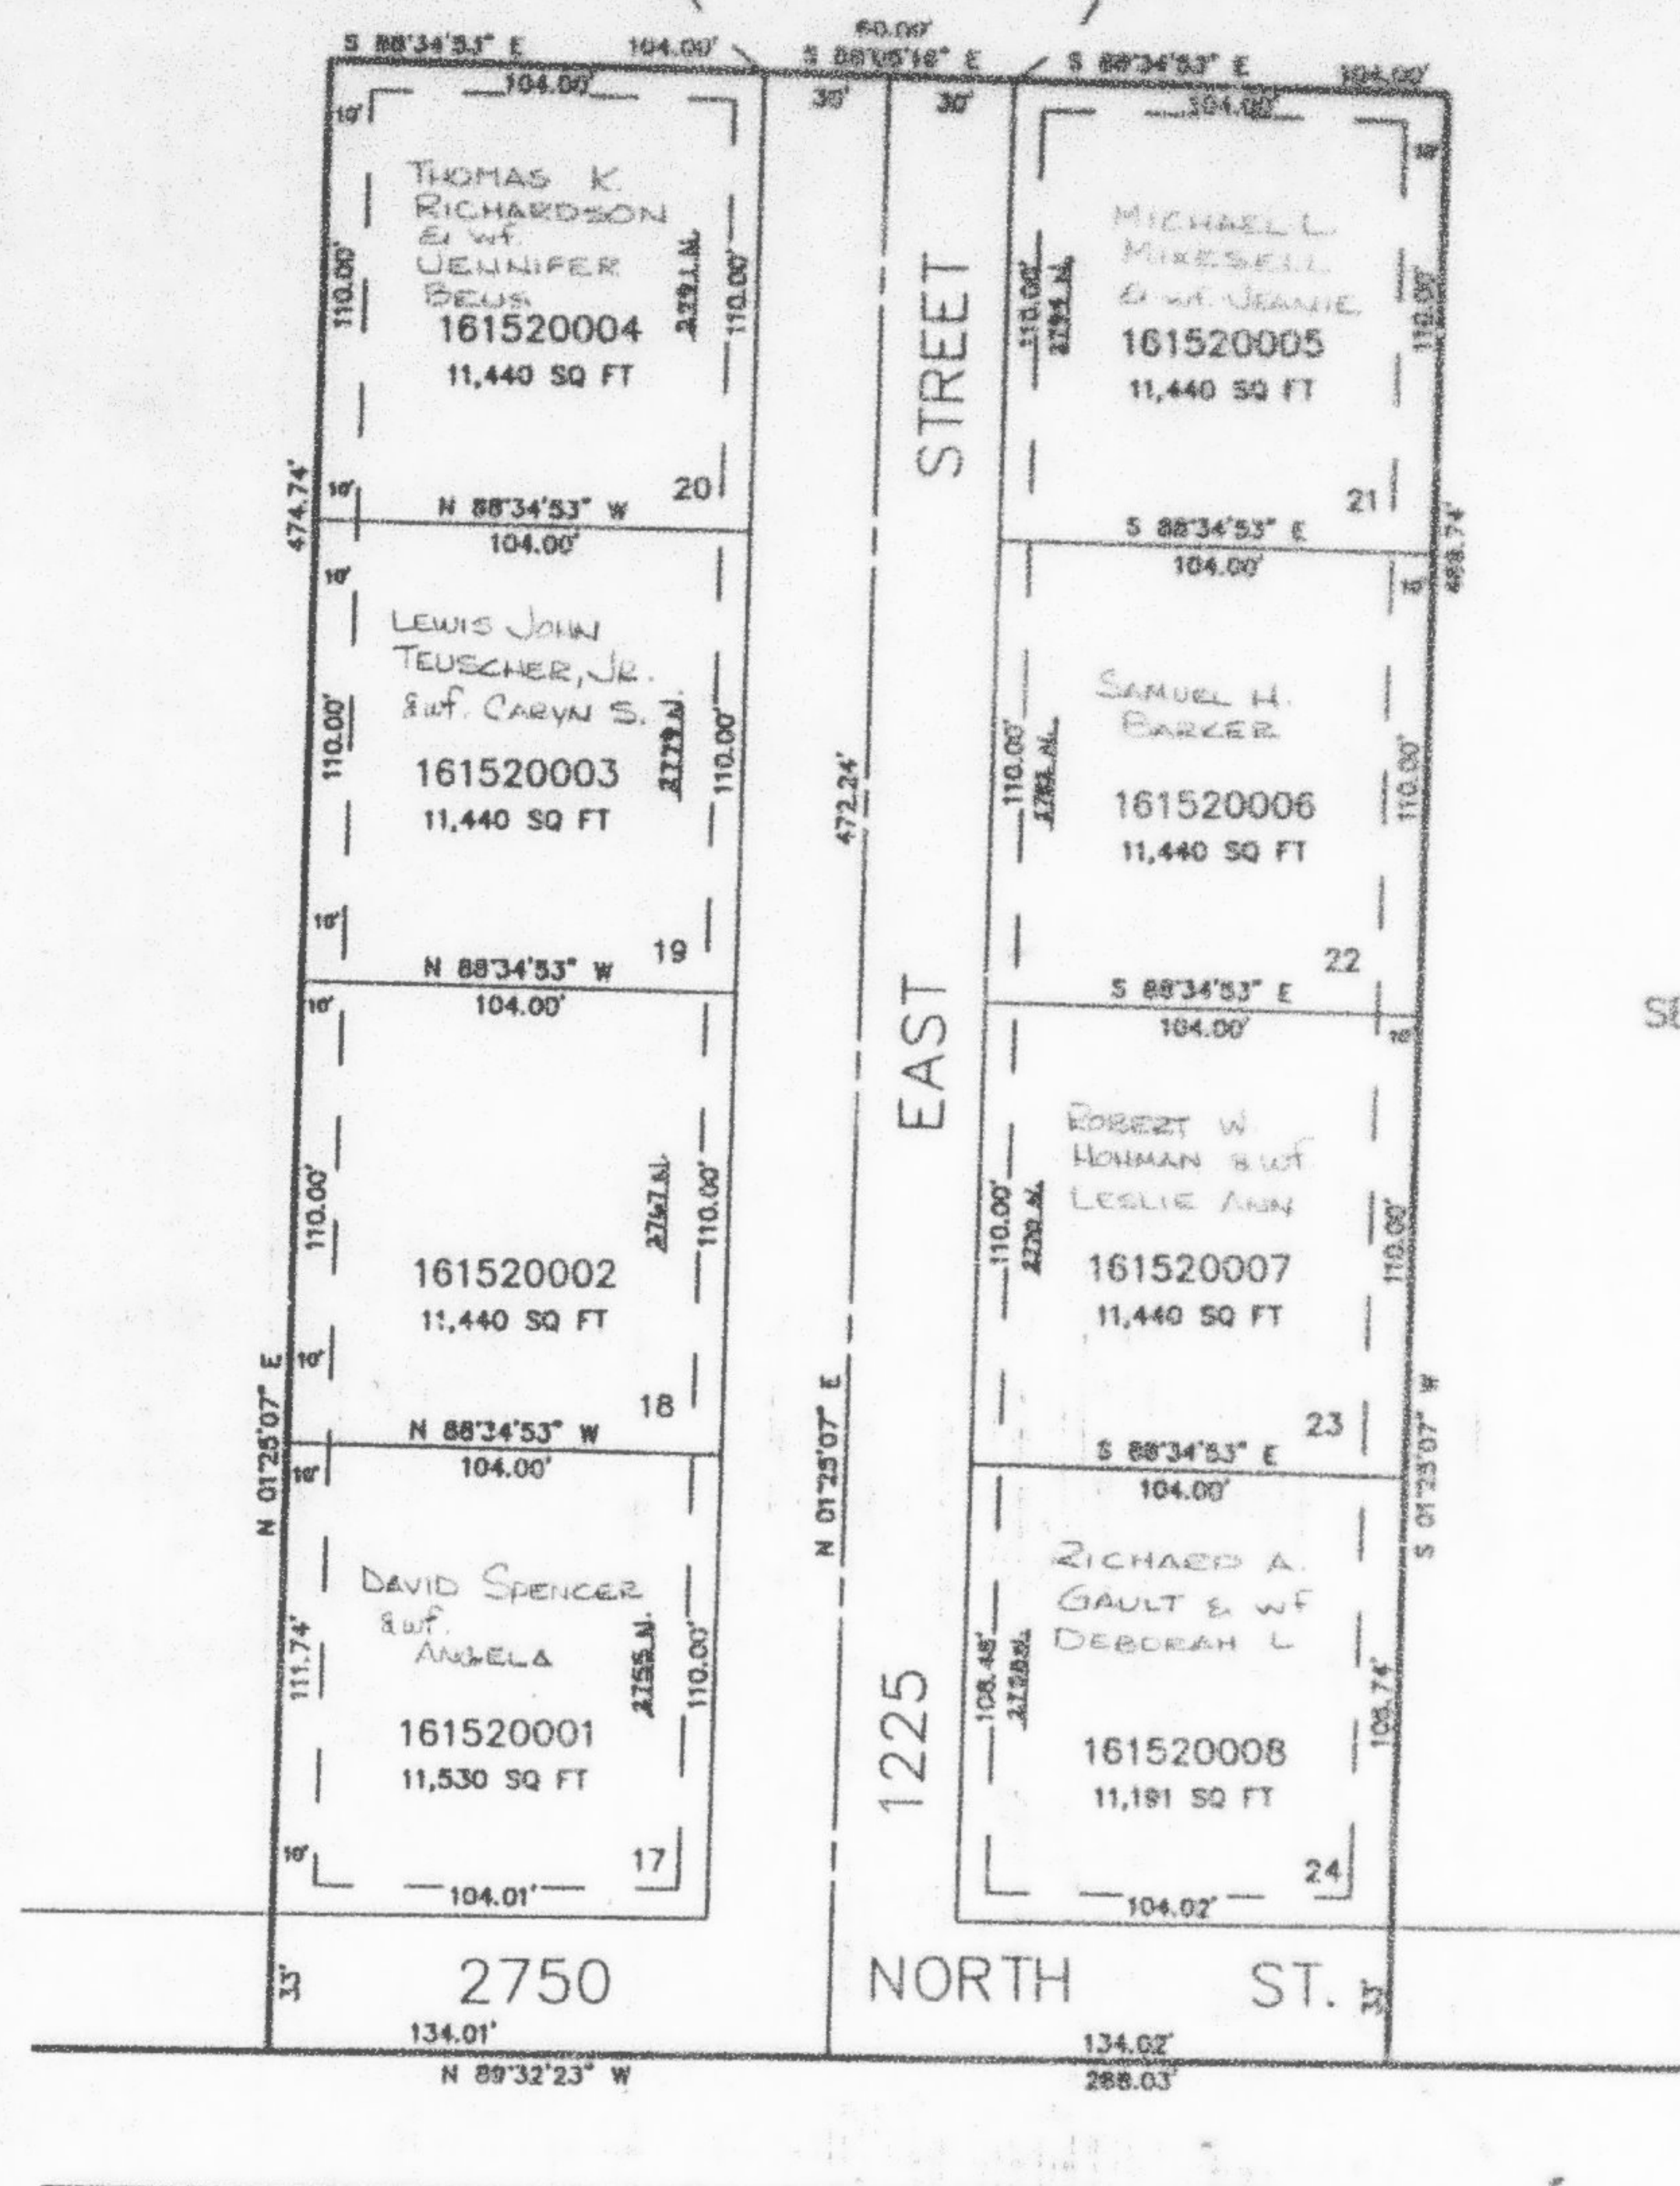

7' UTILITY & DRAINAGE EASEMENTS EACH
SIDE OF PROPERTY LINES AS INDICATED
BY DASHED LINES EXCEPT AS OTHERWISE
SHOWN.

SEE PAGE 49-3

FOR COMPLETE ENG DATA SEE
ORIGINAL DEDICATION PLAT IN
BOOK 34, PAGE 49 OF RECORDS.