


PART OF THE S.W. 1/4, OF SEC. 27, T.7N., R.1W., S.L.B. & M.
HALLTREE SUBDIVISION PHASE 4
 IN NORTH OGDEN CITY
 SCALE 1" = 50'

152

TAXING UNIT: 10

SEE PAGE 49-3

SEE PAGE 49-3

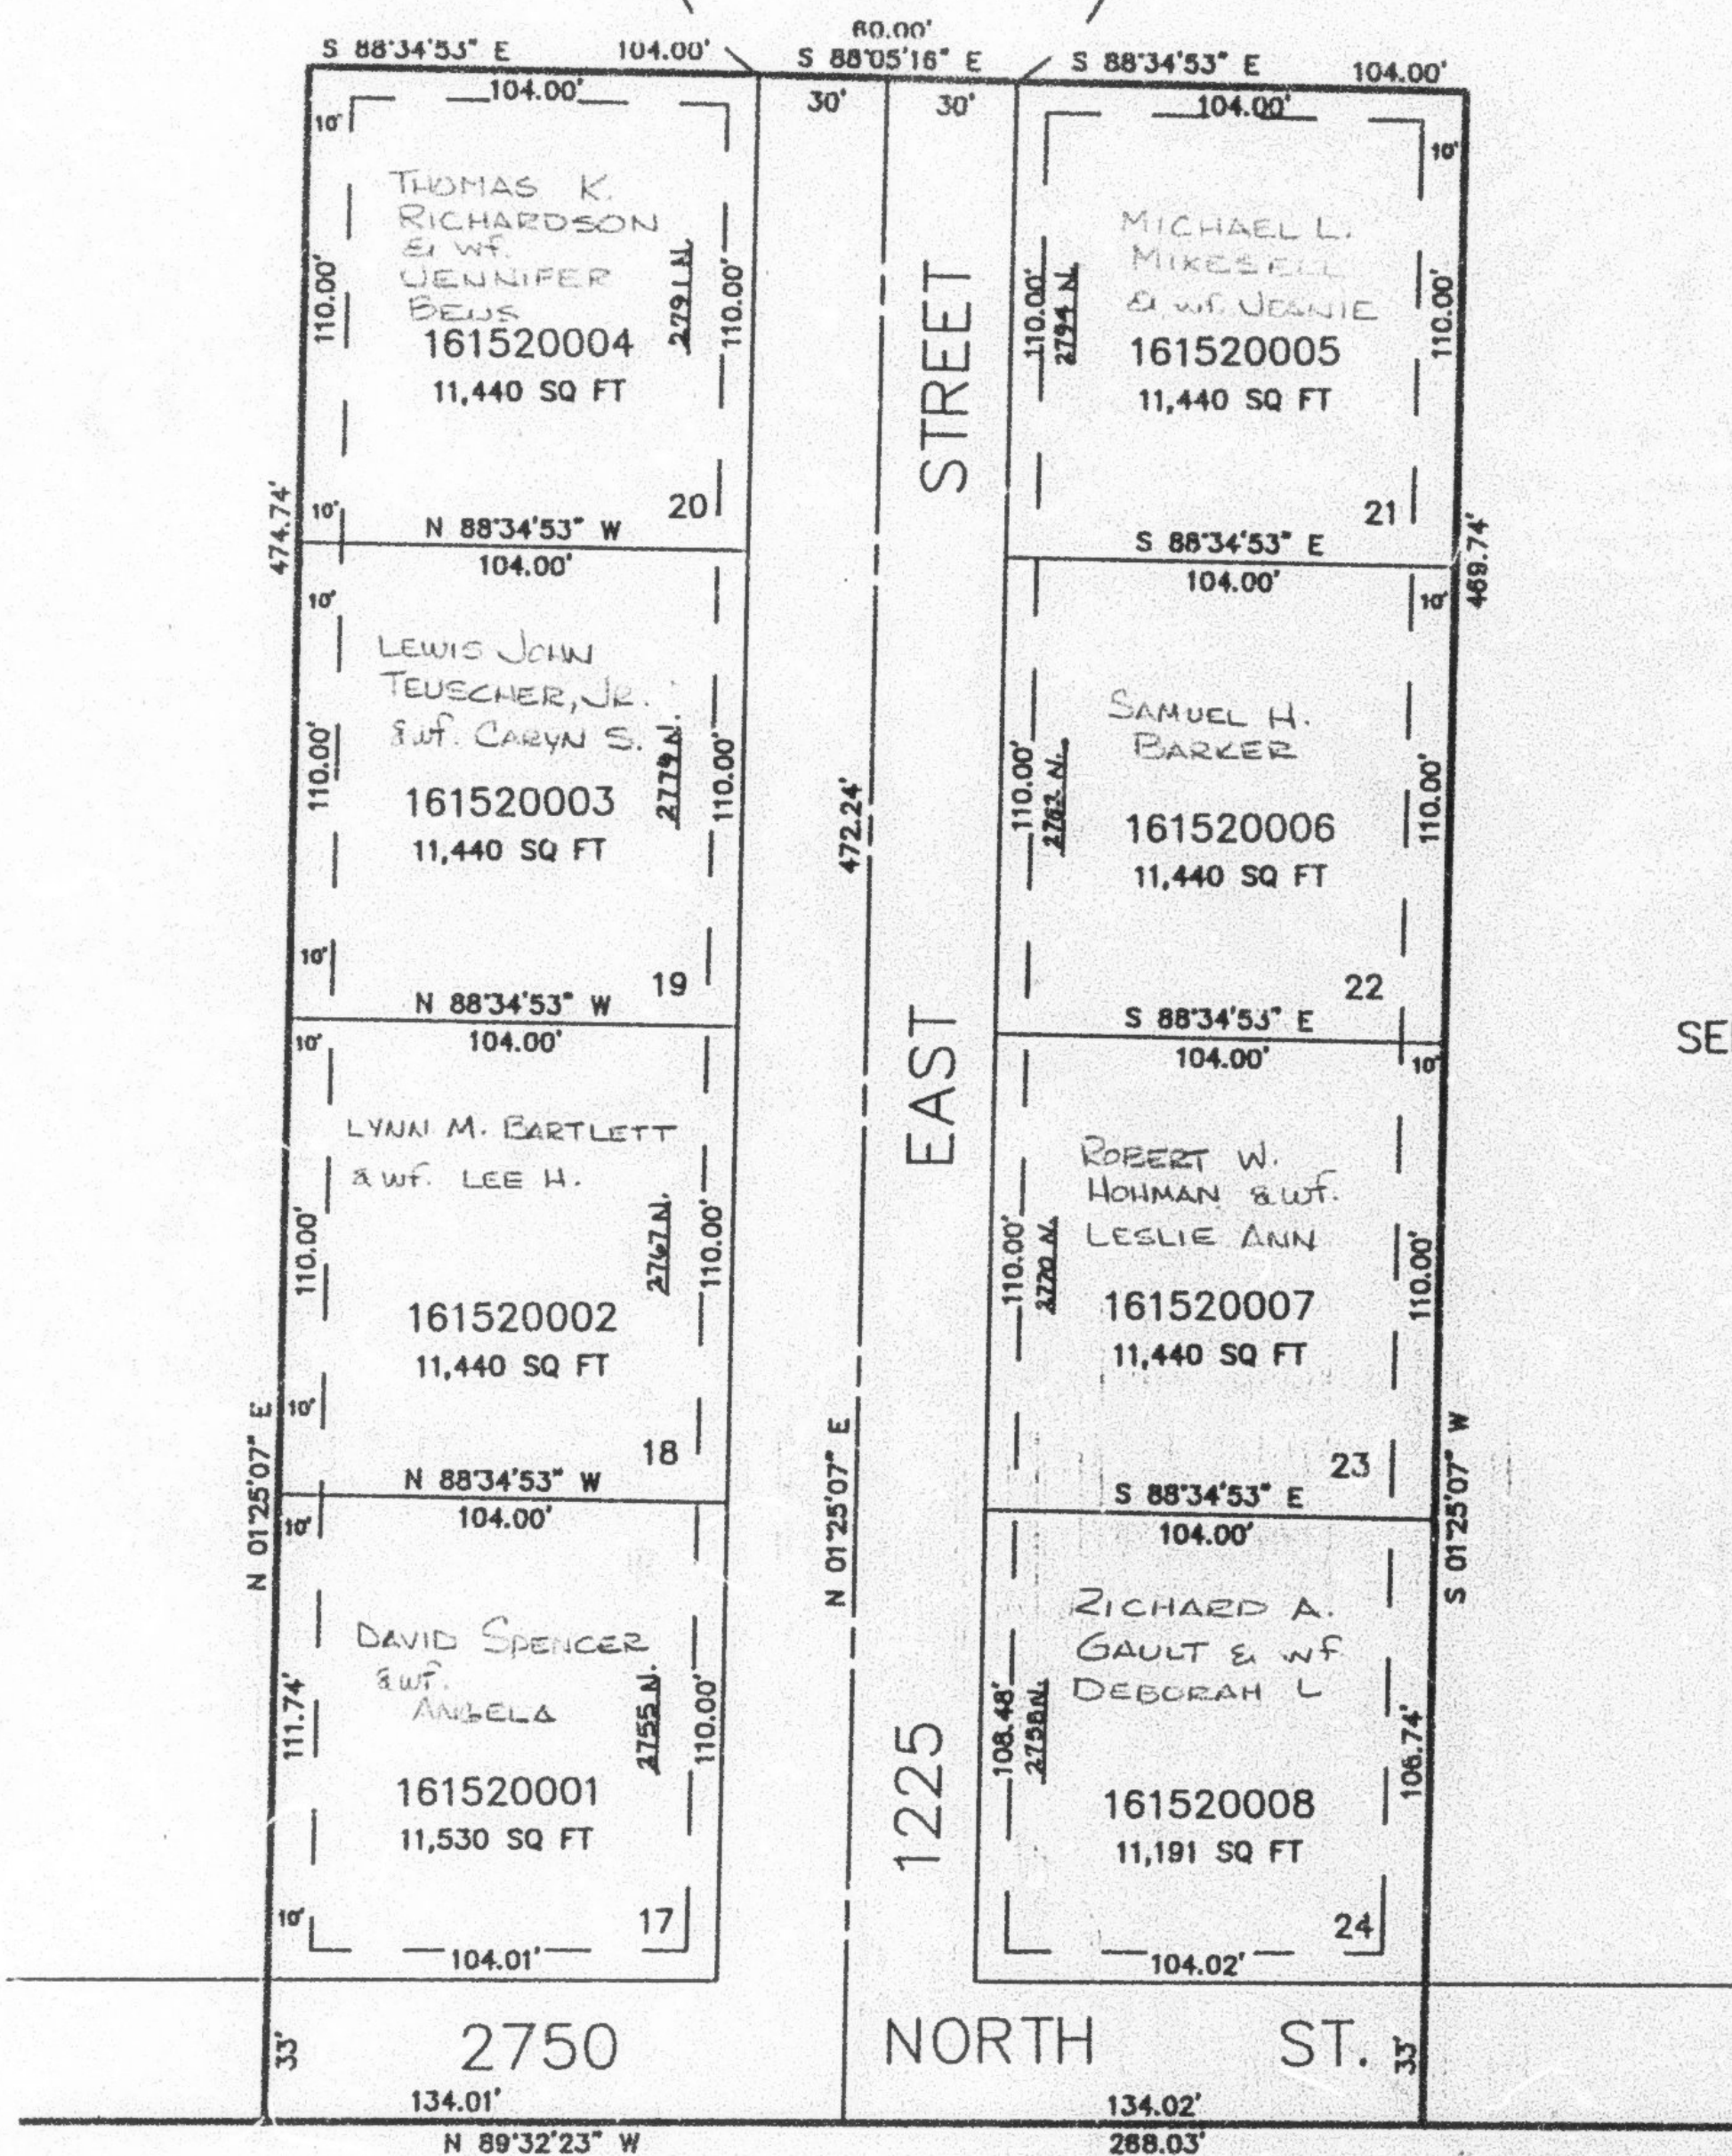

SEE PAGE 53

SEE PAGE 49-3

7' UTILITY & DRAINAGE EASEMENTS EACH SIDE OF PROPERTY LINES AS INDICATED BY DASHED LINES EXCEPT AS OTHERWISE SHOWN.

SEE PAGE 49-3

FOR COMPLETE ENG DATA SEE ORIGINAL DEDICATION PLAT IN BOOK 34, PAGE 49 OF RECORDS.