

PART OF THE SE 1/4, SEC. 19, T.7N., R.1W., S.L.B. & M.
 PART OF THE SW 1/4, SEC. 20, T.7N., R.1W., S.L.B. & M.
INDIAN TRAILS SUBDIVISION PHASE 1

153

TAXING UNIT: 11

IN PLEASANT VIEW CITY


SCALE 1" = 50'

UNLESS OTHERWISE SHOWN
 ALL LOTS OWNED BY:
 FLOYD J. WOODFIELD FAMILY TRUST

SEE PAGE 13-2

SEE PAGE 127

SEE PAGE 37-3

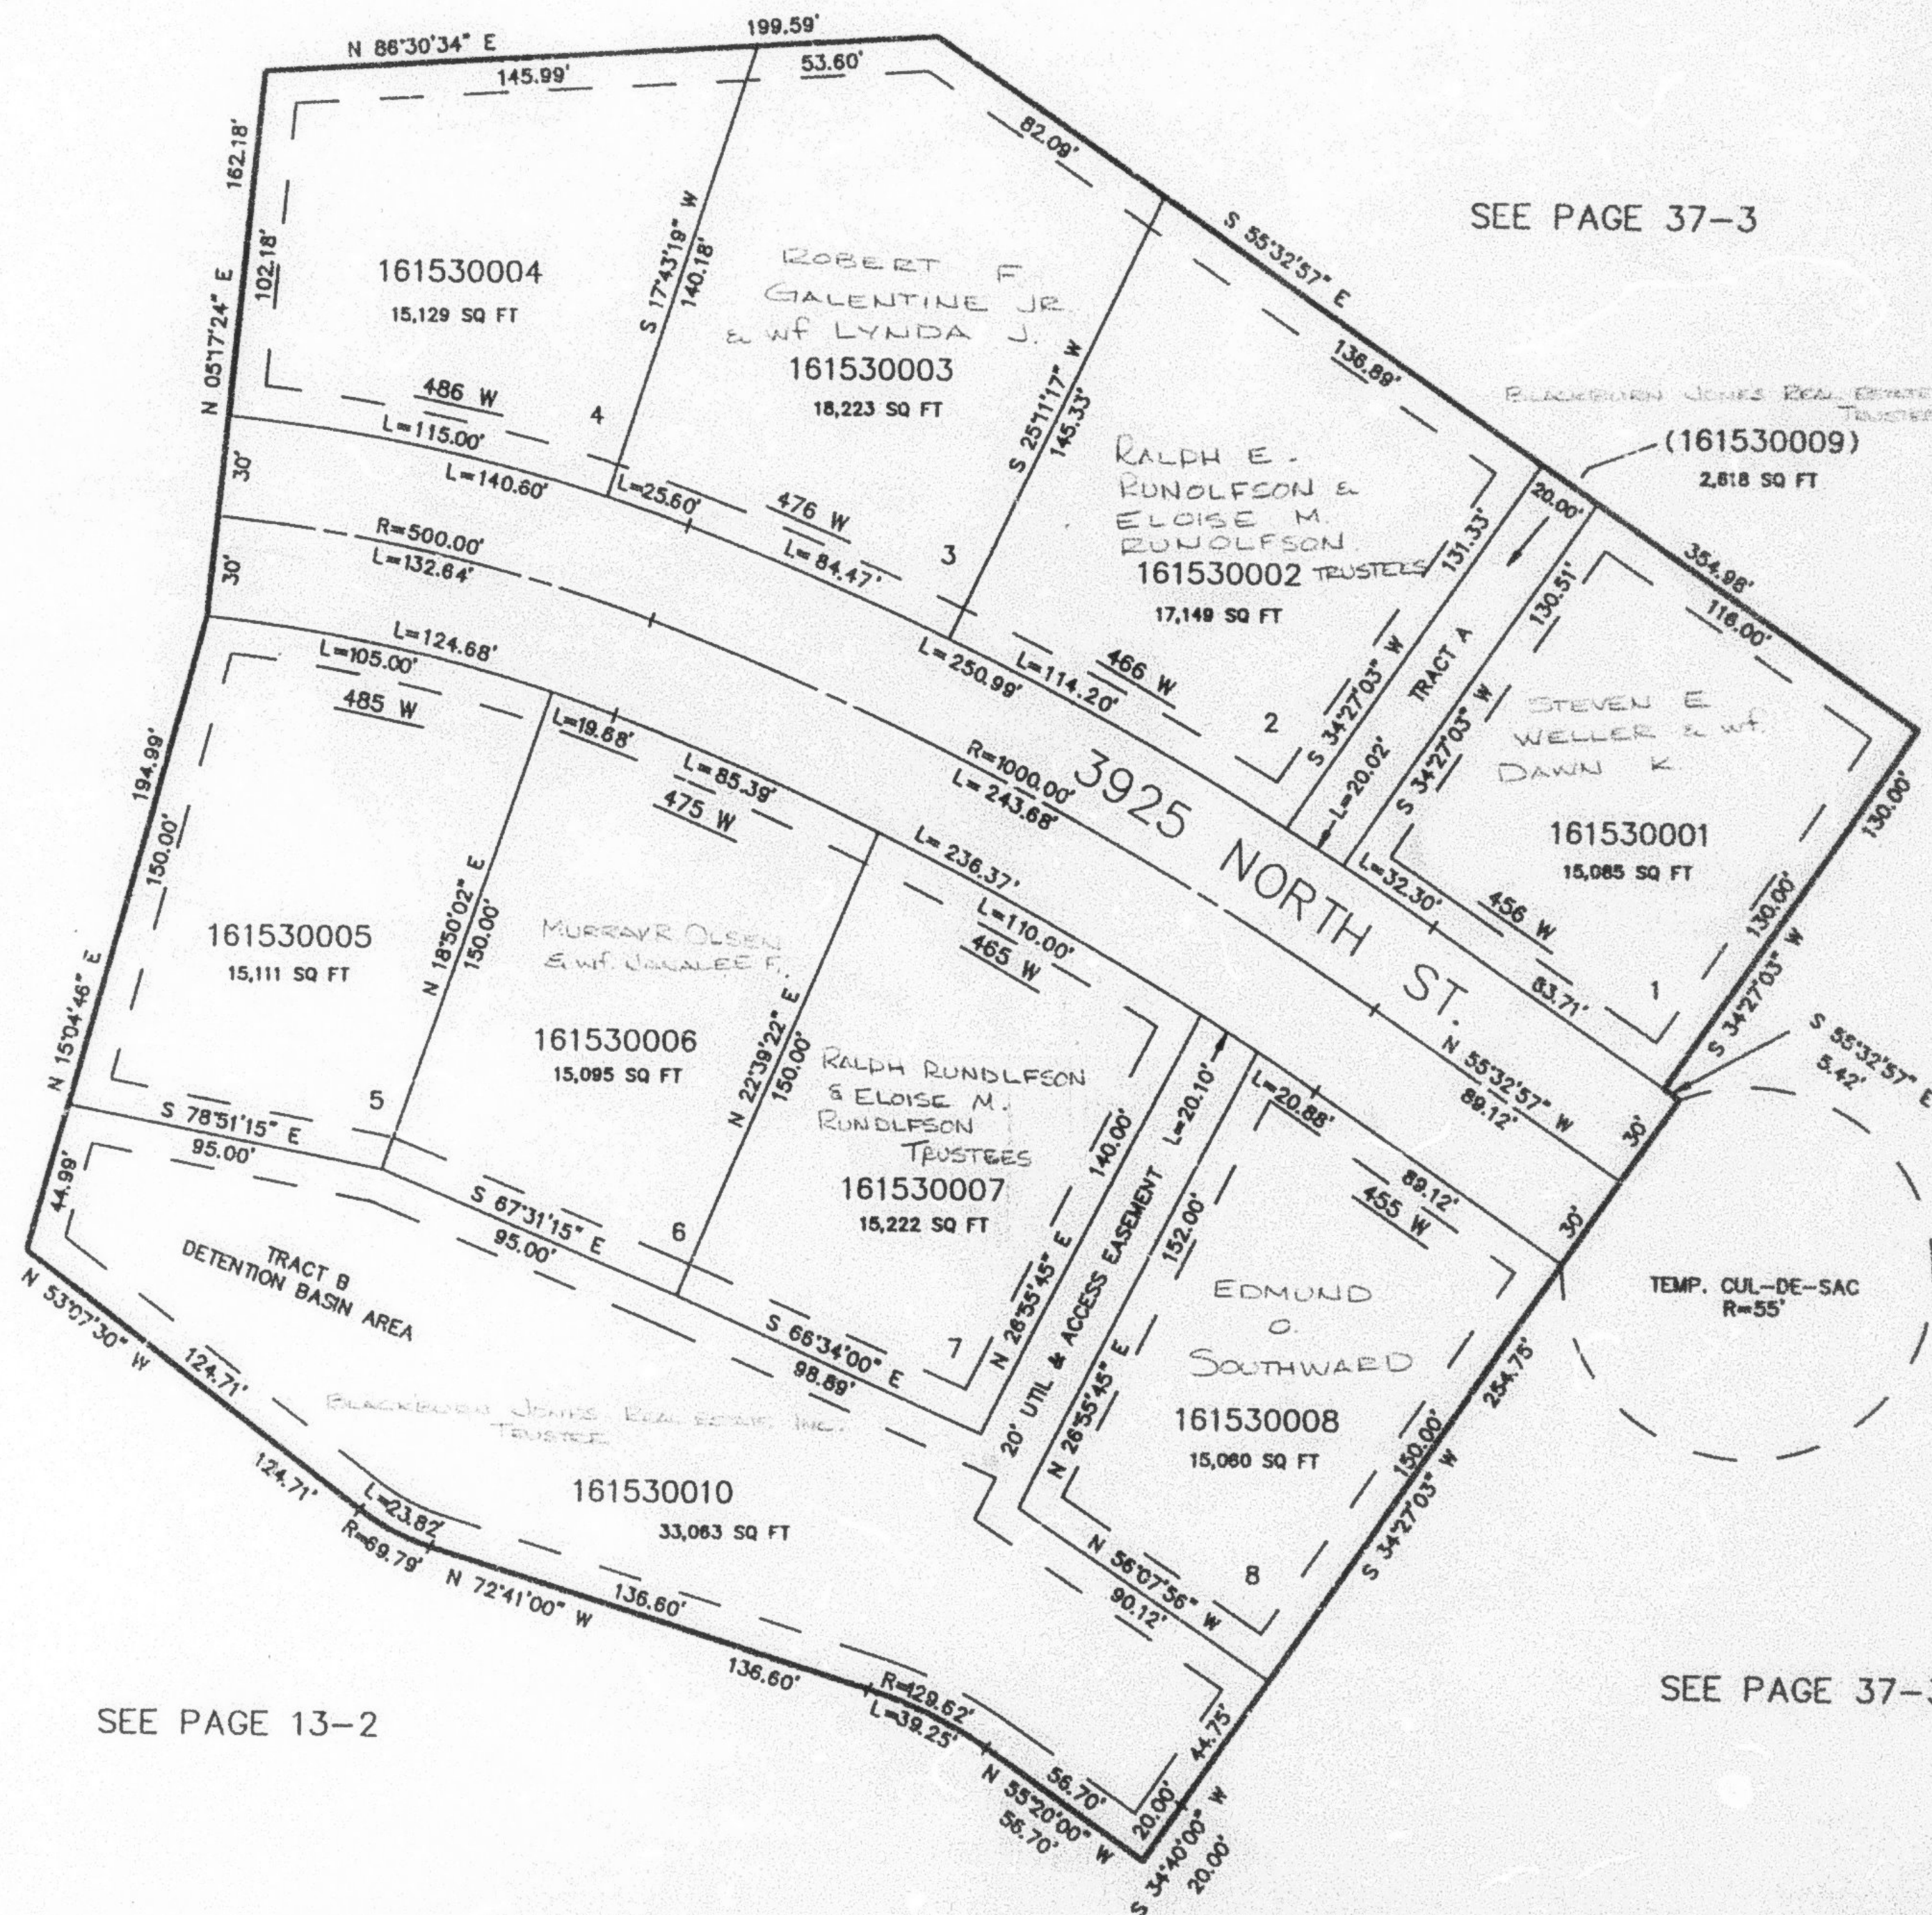

SEE PAGE 13-2

SEE PAGE 37-3

10' UTILITY & DRAINAGE EASEMENTS EACH
 SIDE OF PROPERTY LINES AS INDICATED
 BY DASHED LINES EXCEPT AS OTHERWISE
 SHOWN.

FOR COMPLETE ENG DATA SEE
 ORIGINAL DEDICATION PLAT IN
 BOOK 34, PAGE 53