

PART OF THE SE 1/4, SEC. 19, T.7N., R.1W., S.L.B & M.
 PART OF THE SW 1/4, SEC. 20, T.7N., R.1W., S.L.B. & M.
INDIAN TRAILS SUBDIVISION PHASE 1

TAXING UNIT: 11


IN PLEASANT VIEW CITY

SCALE 1" = 50'

SEE PAGE 13-2

SEE PAGE 37-3

SEE PAGE 127

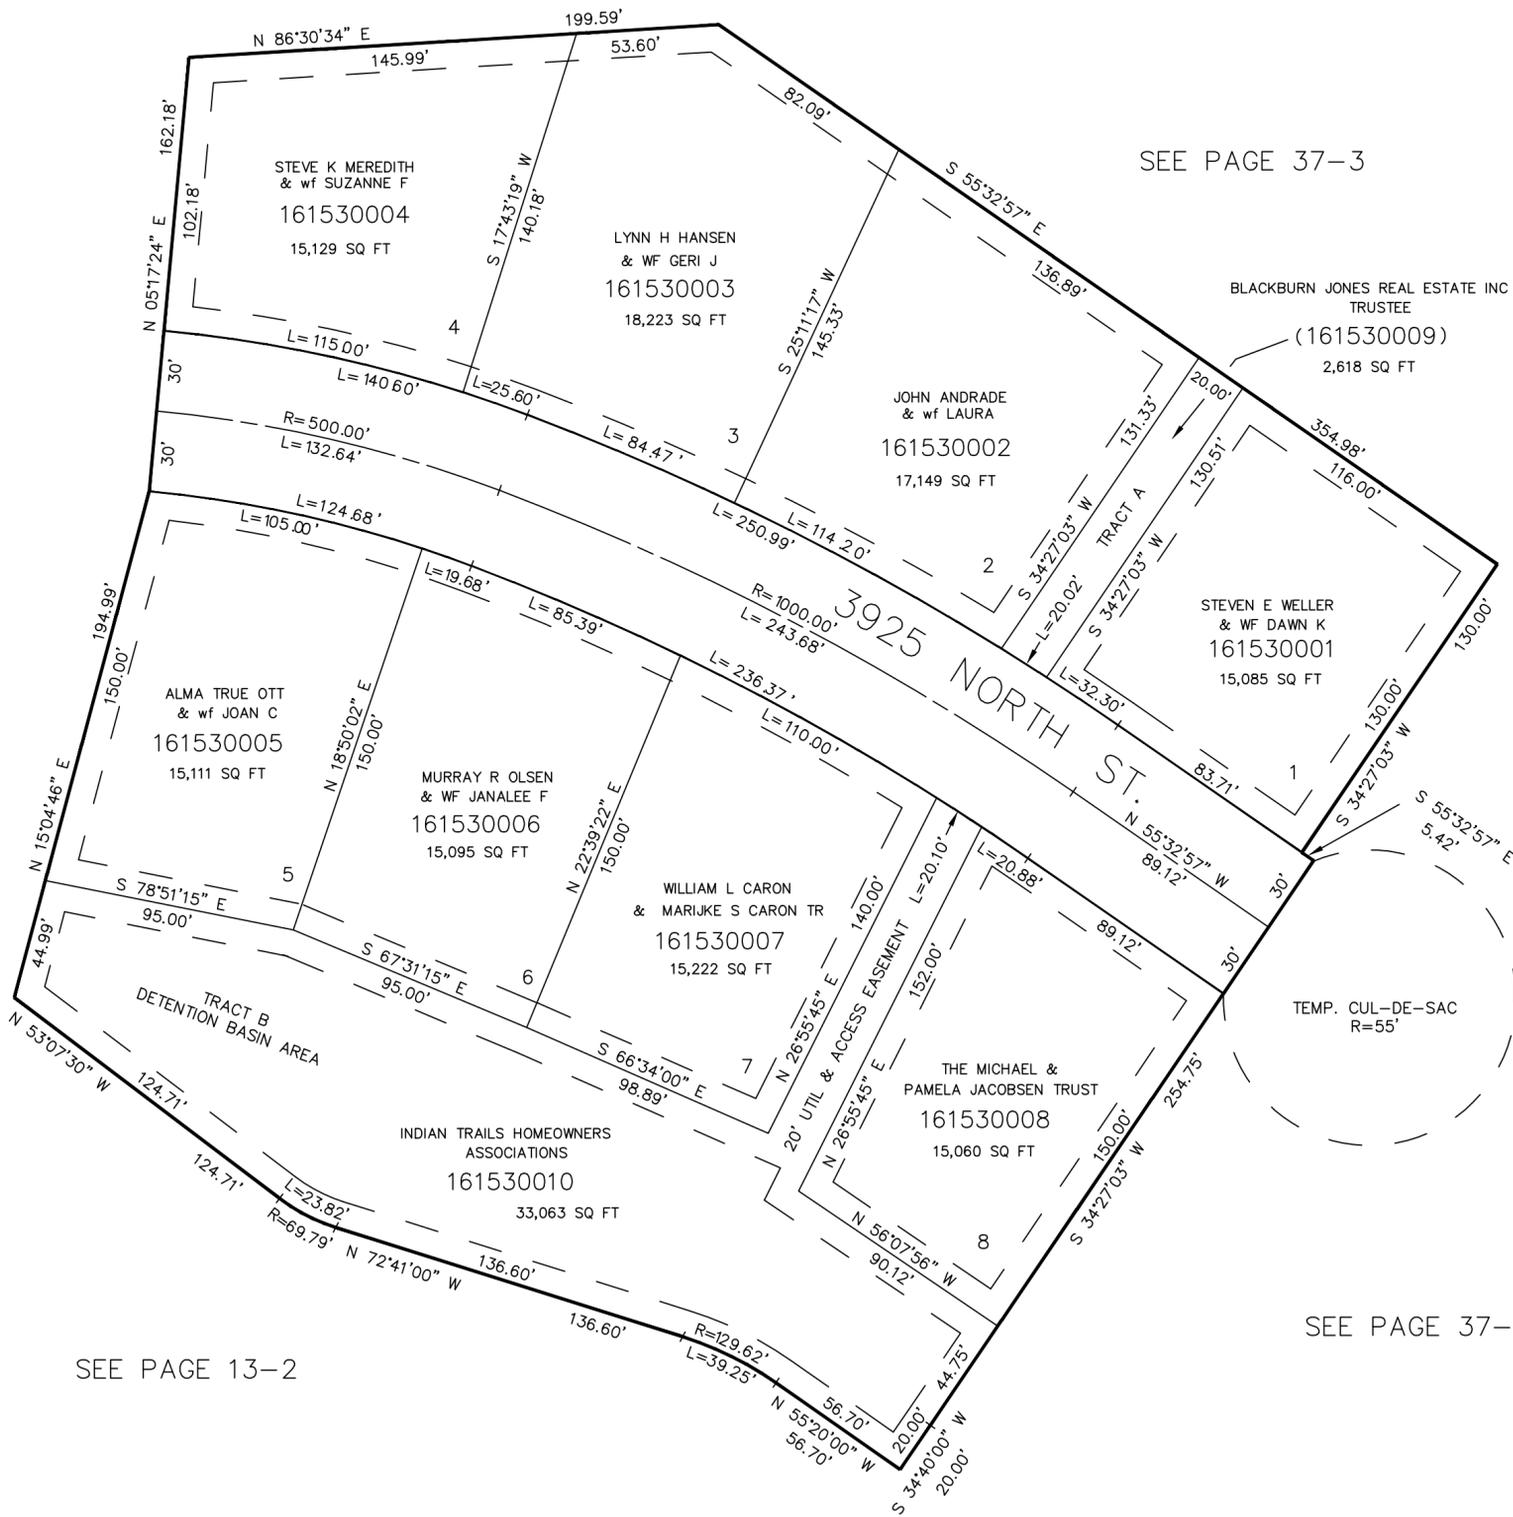

SEE PAGE 13-2

SEE PAGE 37-3

10' UTILITY & DRAINAGE EASEMENTS EACH SIDE OF PROPERTY LINES AS INDICATED BY DASHED LINES EXCEPT AS OTHERWISE SHOWN.

FOR COMPLETE ENG DATA SEE ORIGINAL DEDICATION PLAT IN BOOK 34, PAGE 53