

PART OF THE E 1/2 OF SECTION 18, T.7N., R.1W., S.L.B. & M.
DIAMOND ESTATES SUBDIVISION

155

TAXING UNIT: 06, 11

IN PLEASANT VIEW CITY

SCALE 1" = 100'

SEE PAGE 12-1

EXCEPT WHERE OTHERWISE SHOWN
ALL LOTS OWNED BY
PETER & DIAMOND AKA. MARGARET B.


SEE PAGE 12-1

SEE PAGE 9-2

SEE PAGE 12-2

10' UTILITY & DRAINAGE EASEMENTS EACH
SIDE OF PROPERTY LINES AS INDICATED
BY DASHED LINES EXCEPT AS OTHERWISE
SHOWN.

FOR COMPLETE ENG DATA SEE
ORIGINAL DEDICATION PLAT IN
BOOK 35, PAGE 30 OF RECORDS.

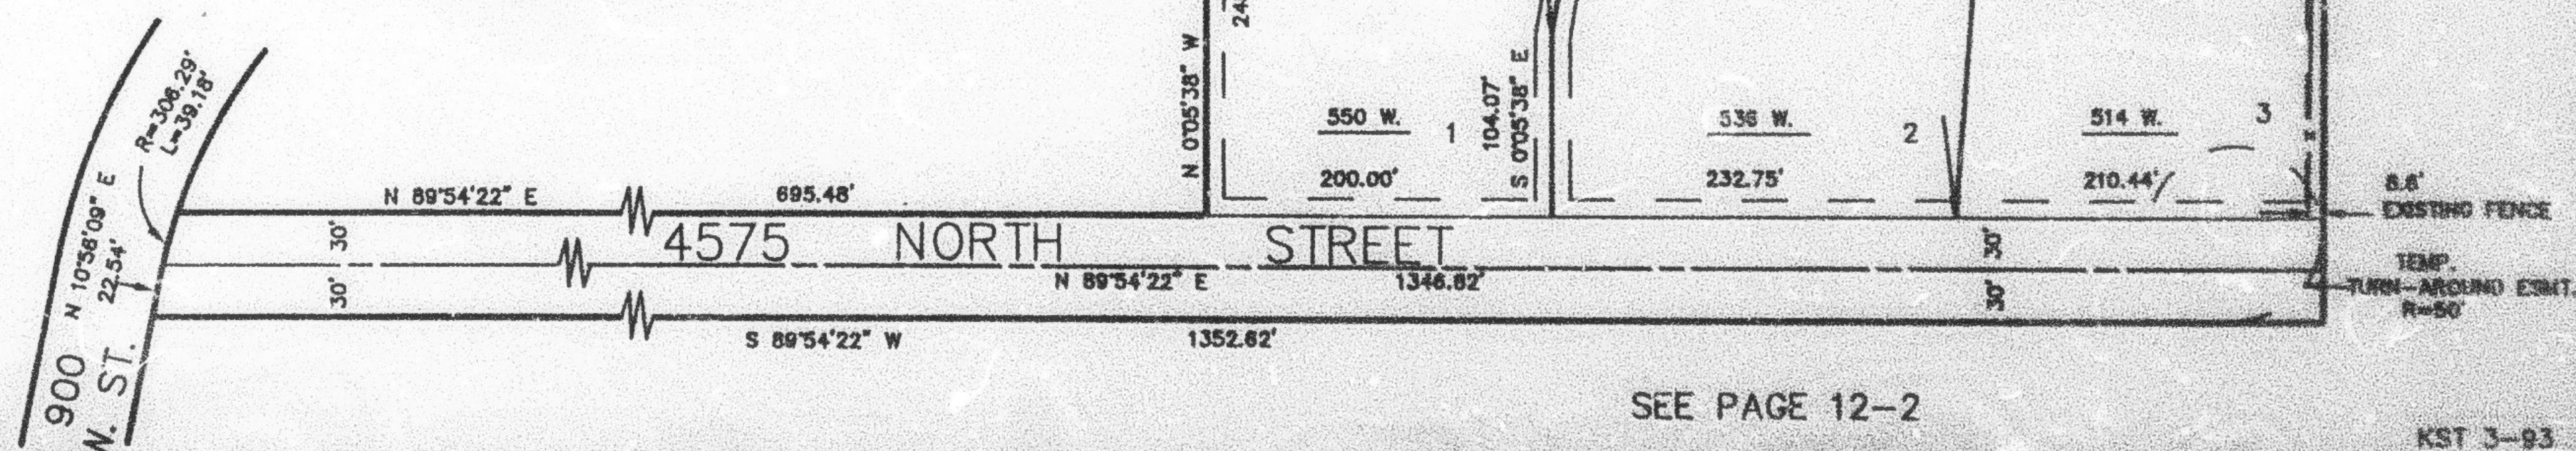

SEE PAGE 9-1

SEE PAGE 12-2

KST 3-93